

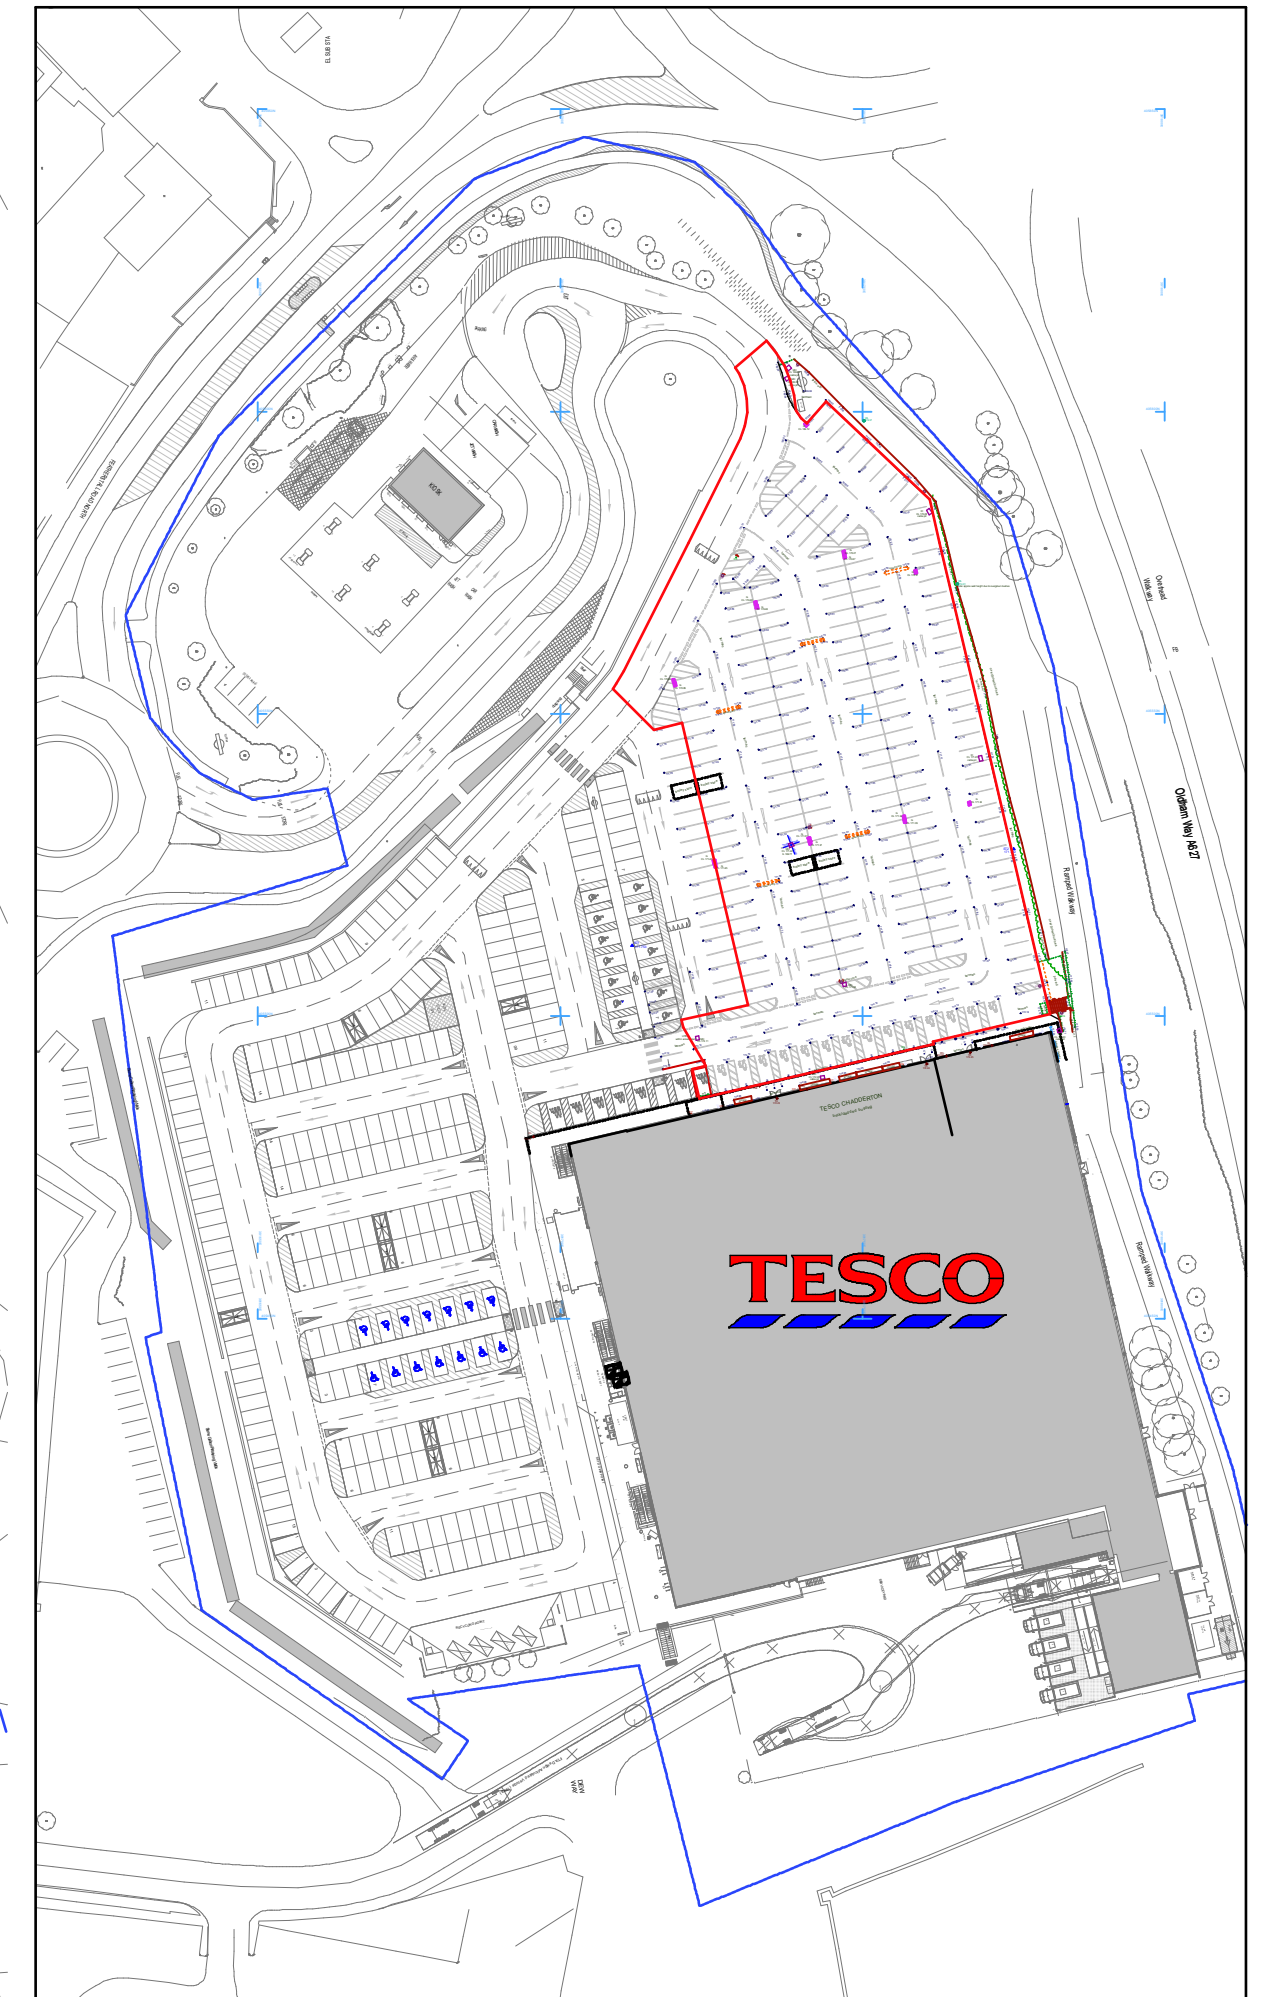


FEATHERSTALL ROAD NORTH - CHADDERTON OLDHAM

NOTES
ALL WORK TO BE CARRIED OUT IN ACCORDANCE WITH THE BUILDING REGULATIONS AND THE REQUIREMENTS OF THE LOCAL AUTHORITY.

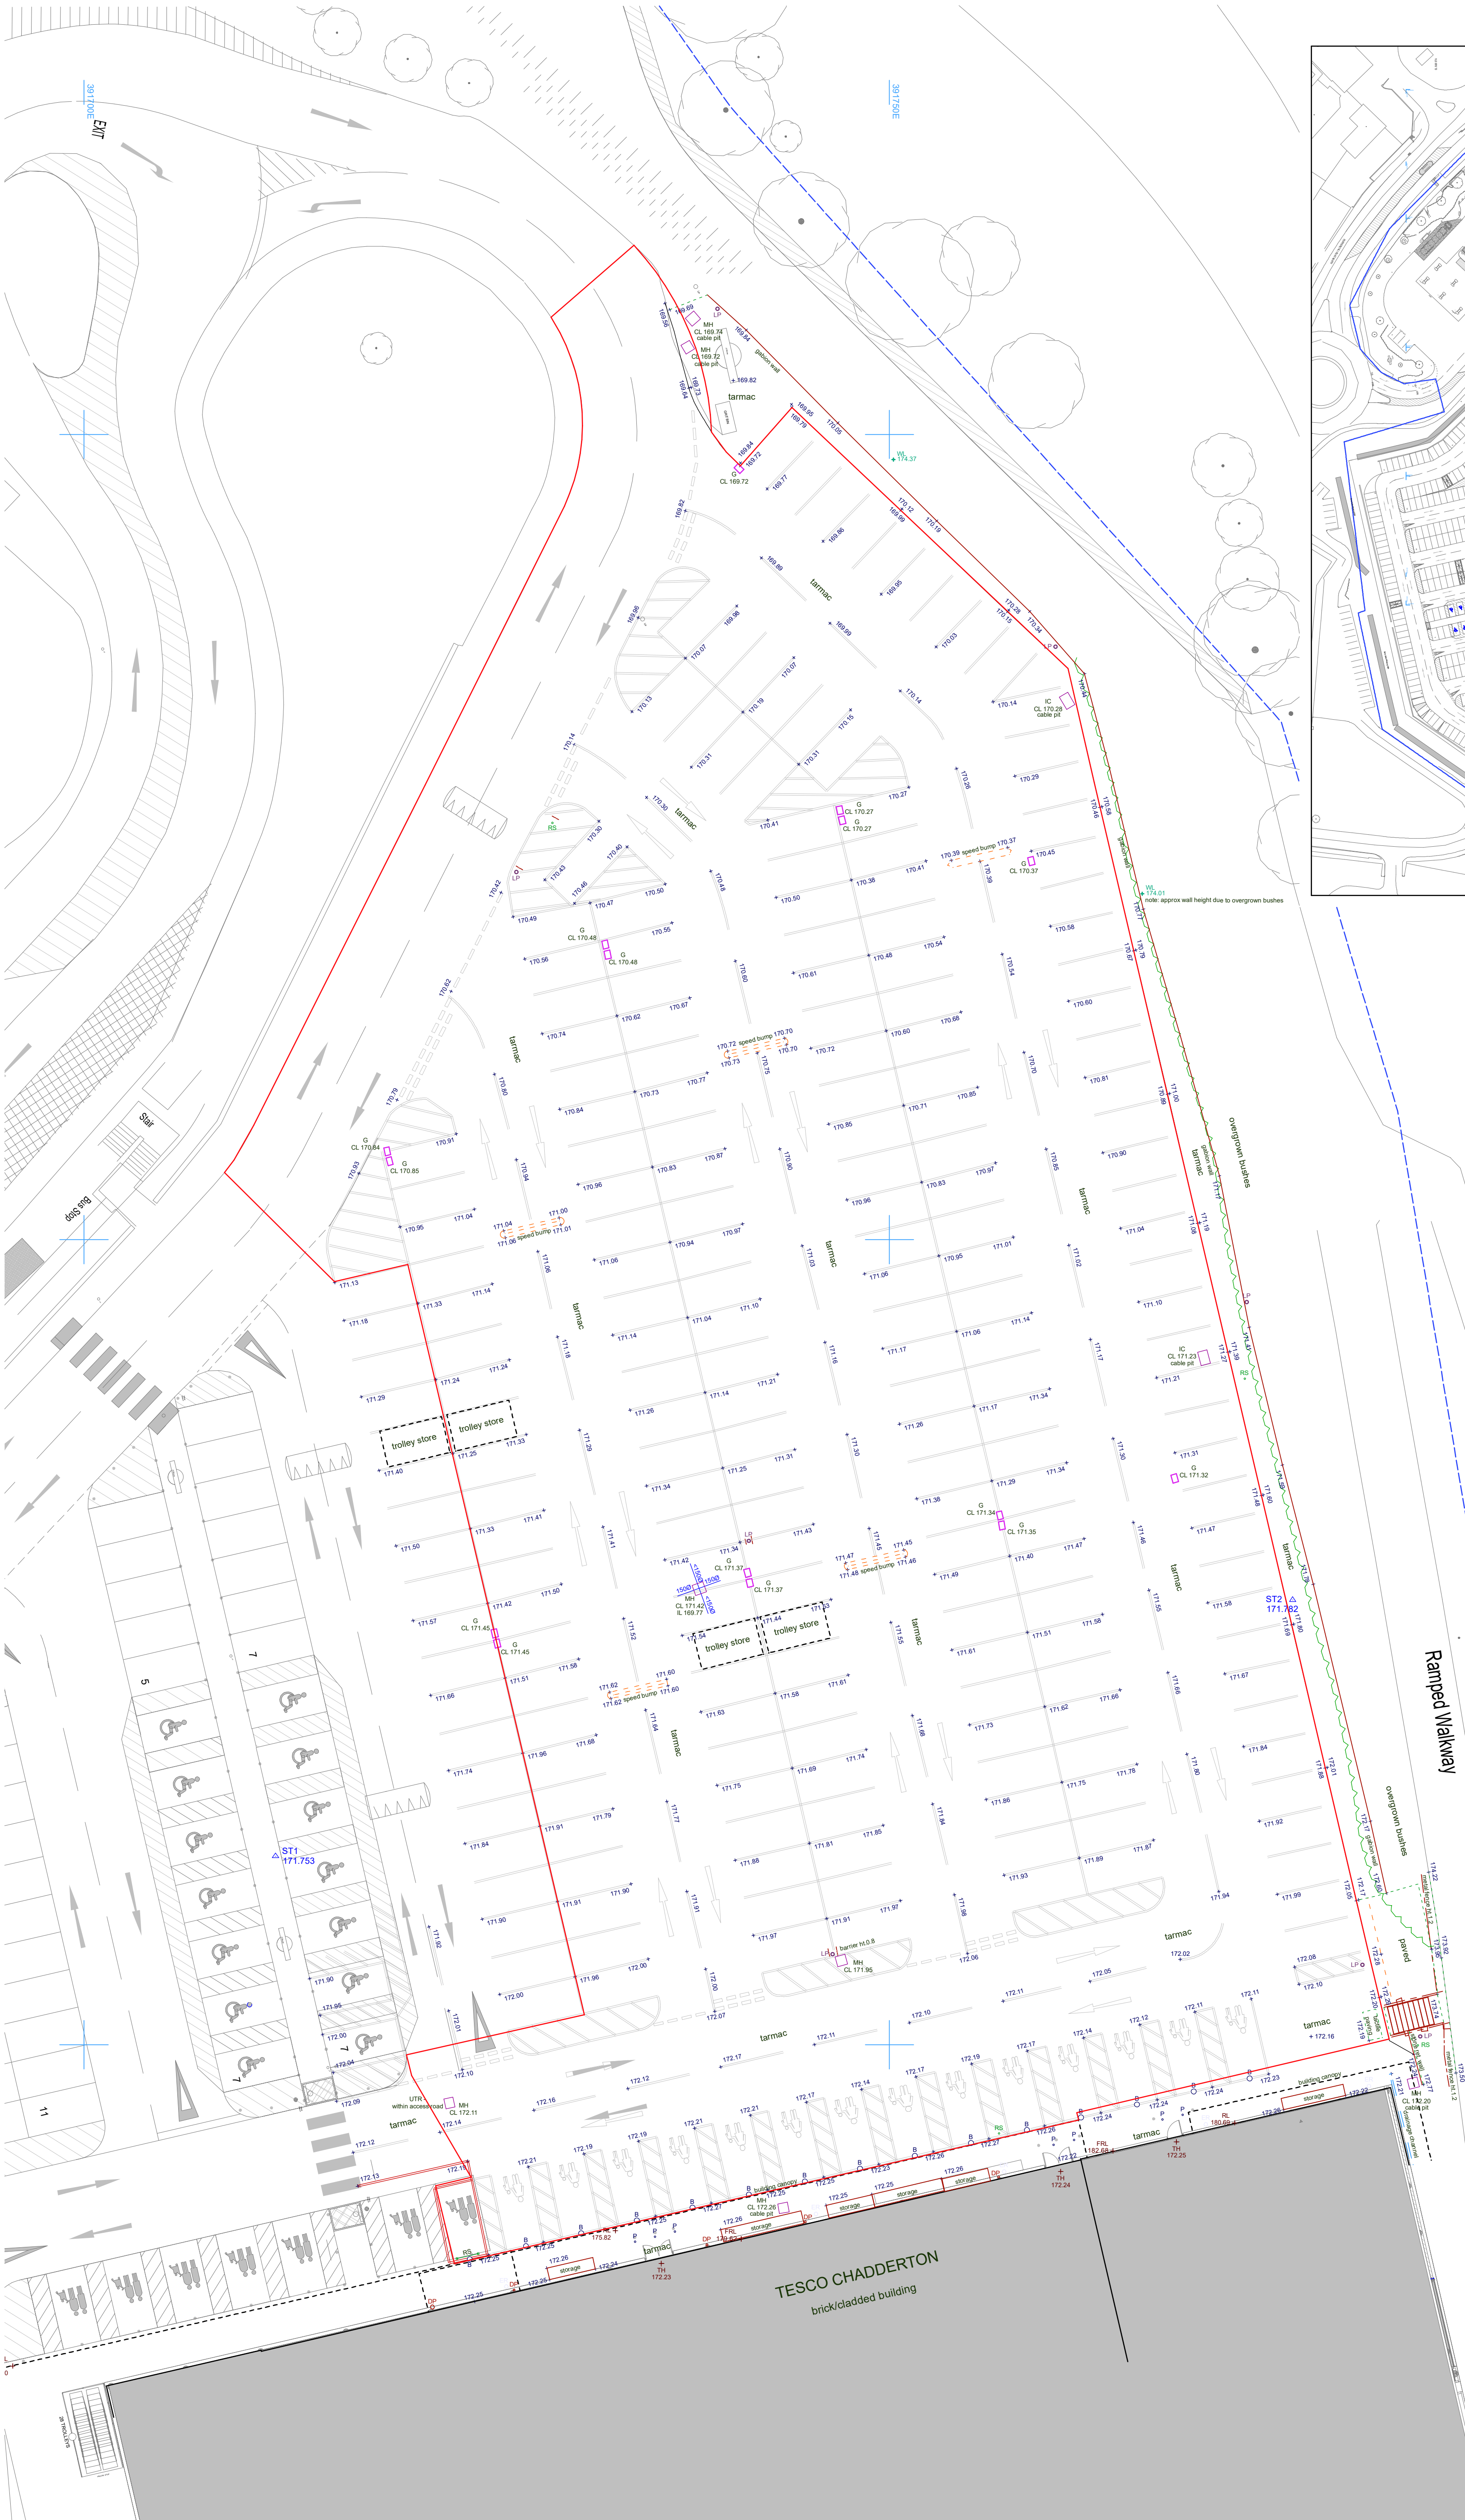

0 20 40 60 80 100m

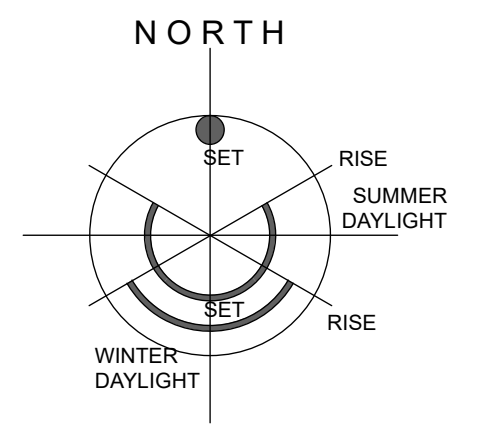

REV	DESCRIPTION	BY	CHKD	DATE

LOROC
ARCHITECTS

3TH FLOOR, 15, ST. PAUL'S STREET, LEEDS, LS1 2JG
T: 0113 233 7755
W: www.loroc.co.uk

3RD FLOOR, 86 - 90 PAUL STREET, LONDON, EC2A 4NE
T: 0203 875 5333

PROJECT	FEATHERSTALL ROAD NORTH CHADDERTON, OLDHAM		
TITLE	PLANNING INFORMATION General Arrangement EXISTING SITE PLAN		
DRAWING NO.	1722-URC-22-XX-08-A-101	REVISION	-
SCALE	1:500 / 1:250 @ A1	DATE	AUG 2023
DRAWN BY	R	CHECKED BY	-

- PURPOSE OF ISSUE
- PLANNING
 - COMMENT
 - BUILDING REGS
 - INFORMATION
 - TENDER
 - CONSTRUCTION

THIS DRAWING IS COPYRIGHT AND THE INTELLECTUAL PROPERTY OF LOROC ARCHITECTS LIMITED. THIS DRAWING MAY NOT BE REPRODUCED IN WHOLE OR IN PART WITHOUT WRITTEN AUTHORITY. NO DIMENSIONS TO BE SCALED FROM THIS DRAWING. ALL DIMENSIONS TO BE CHECKED ON SITE PRIOR TO COMMENCEMENT OF WORKS AND ANY DISCREPANCIES REPORTED TO THE ARCHITECT/ENGINEER/CONTRACTOR.

Station	Easting	Northing	Level
ST1	391711.886	405511.711	171.753
ST2	391775.038	405527.623	171.782