




OS Map  
Scale 1:25,000



North Elevation

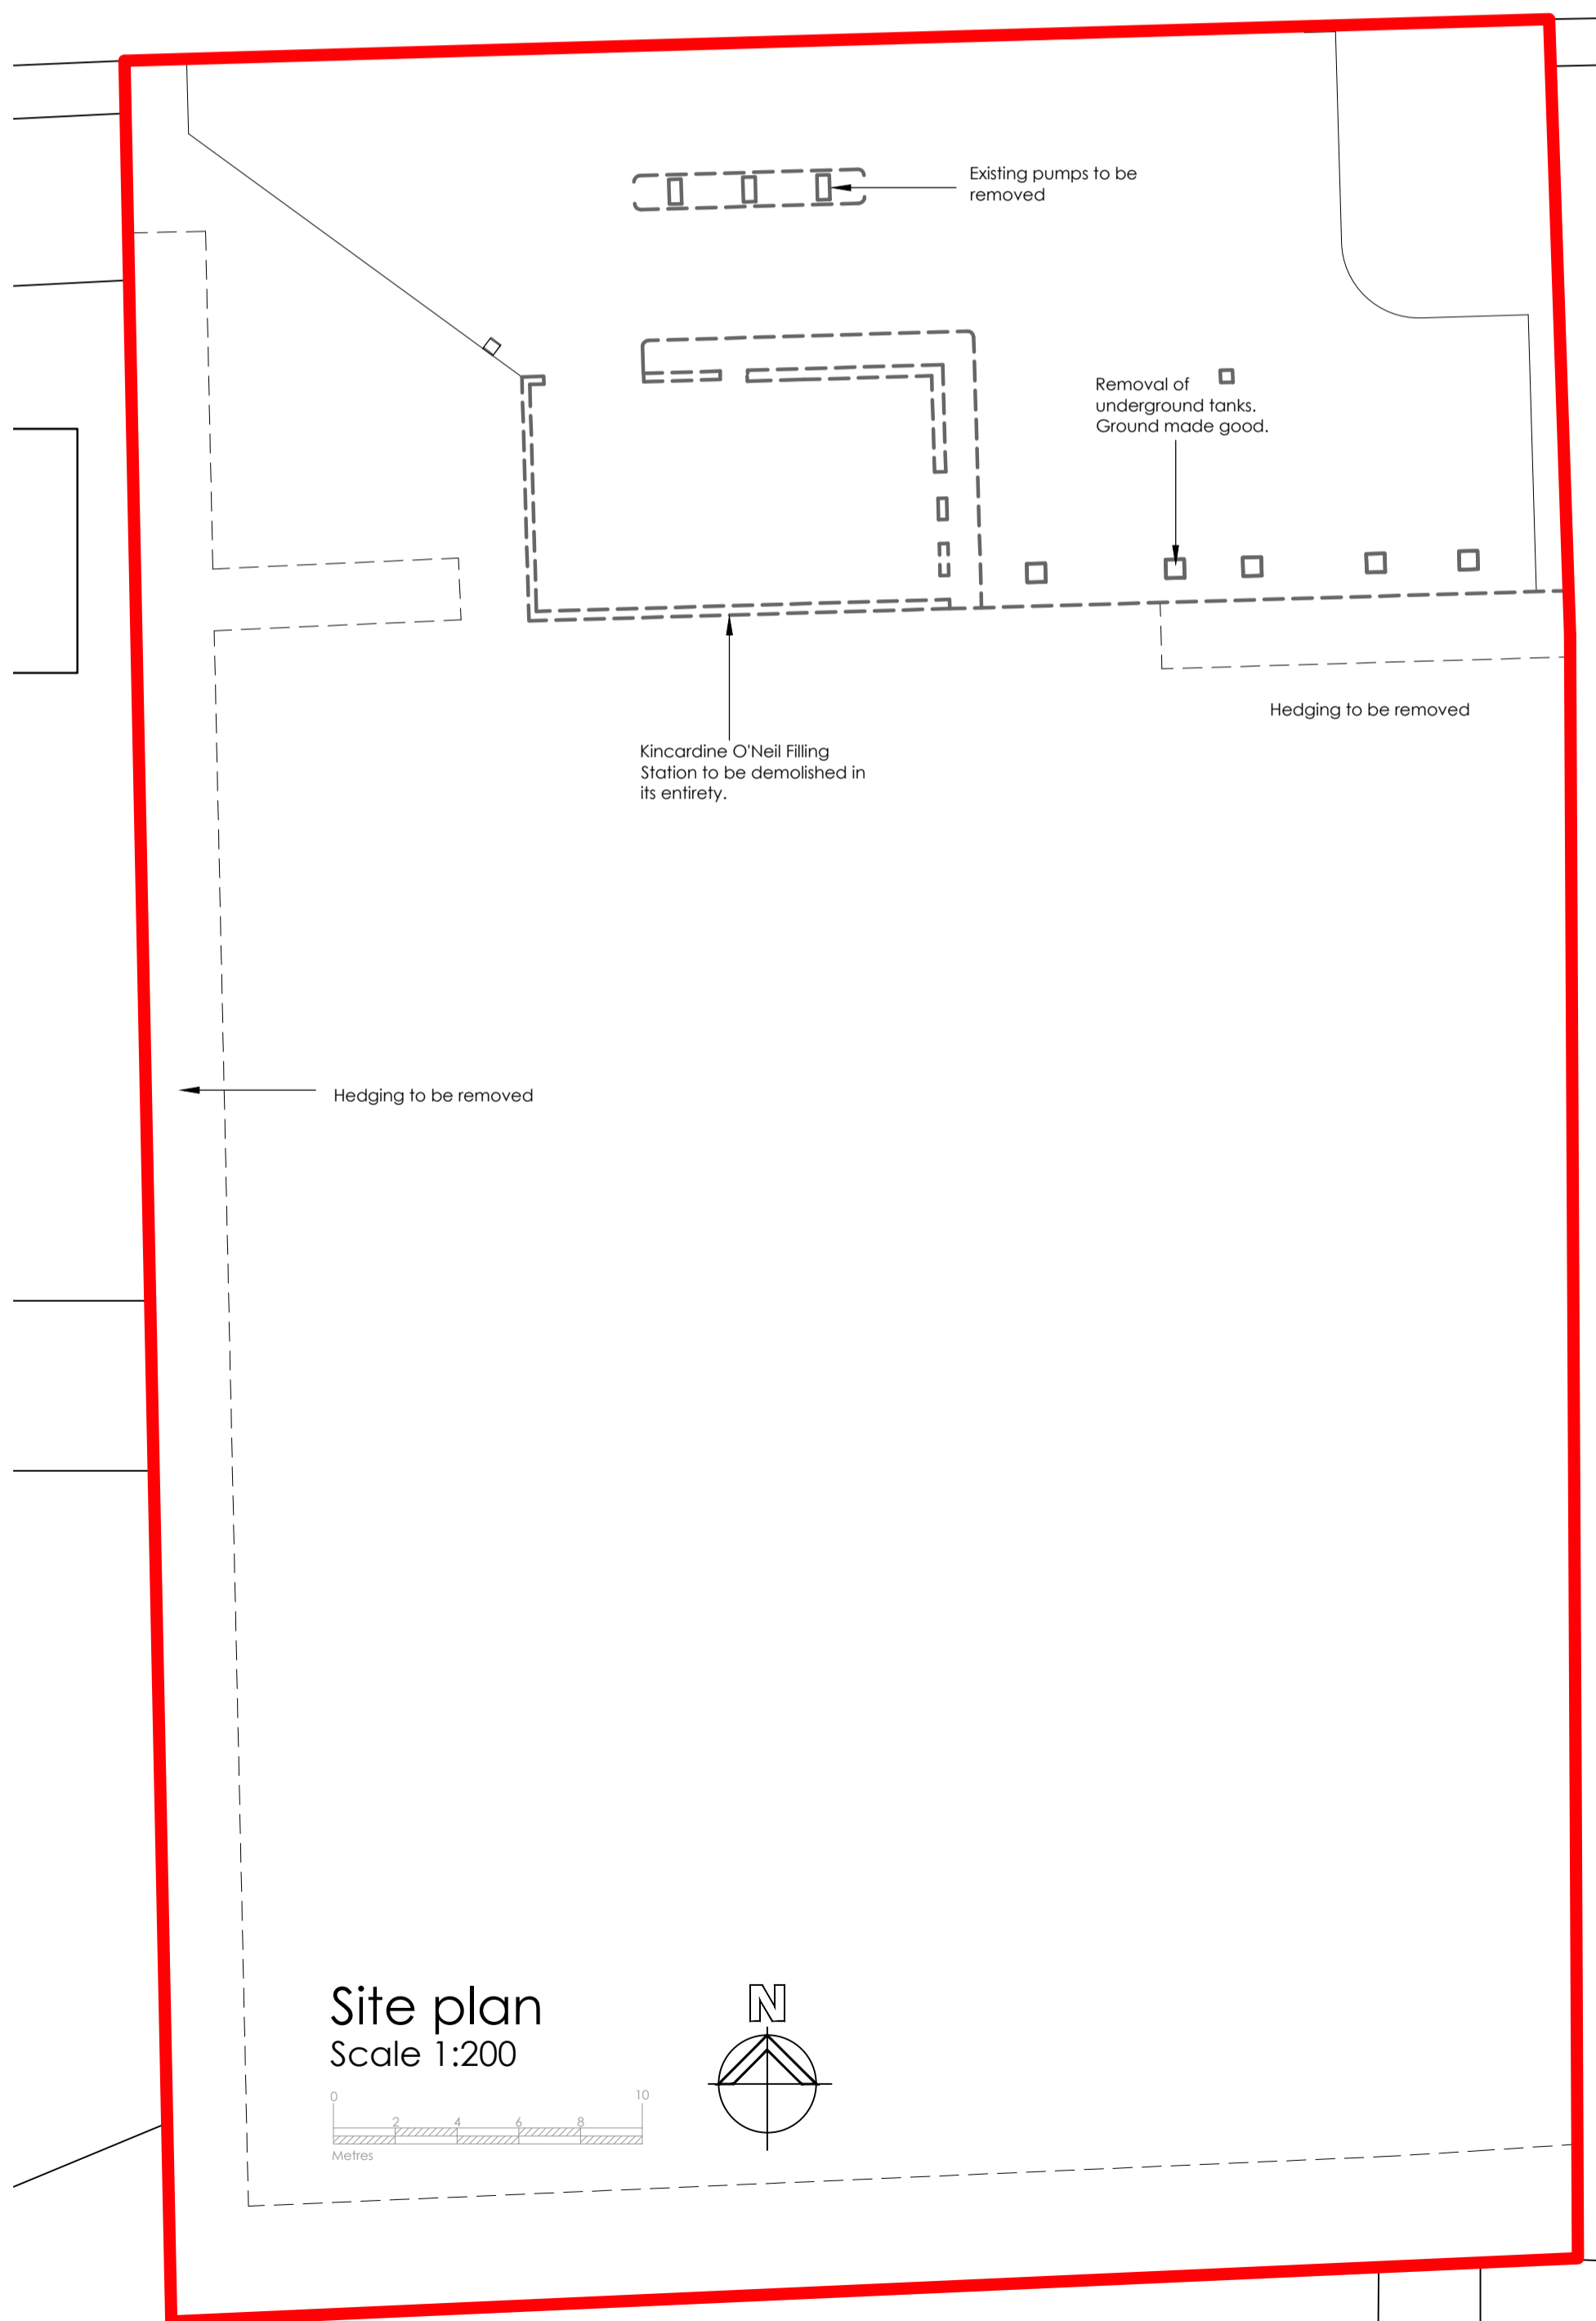

Site plan  
Scale 1:200

The Garage Kincardine O' Neil Aboyne AB34 5AA	
Demolition	
Site and Location Plan	
Date : November 2023	Drawing No.
Scale : As Shown @A2	2023-036/P02
Drawn : DC	
<b>Gerry Robb</b> architectural design services	
Bridgend Bridgeview Road Aboyne Aberdeenshire AB34 5HB (013398) 86359 info@gerryrobb.co.uk	