




East

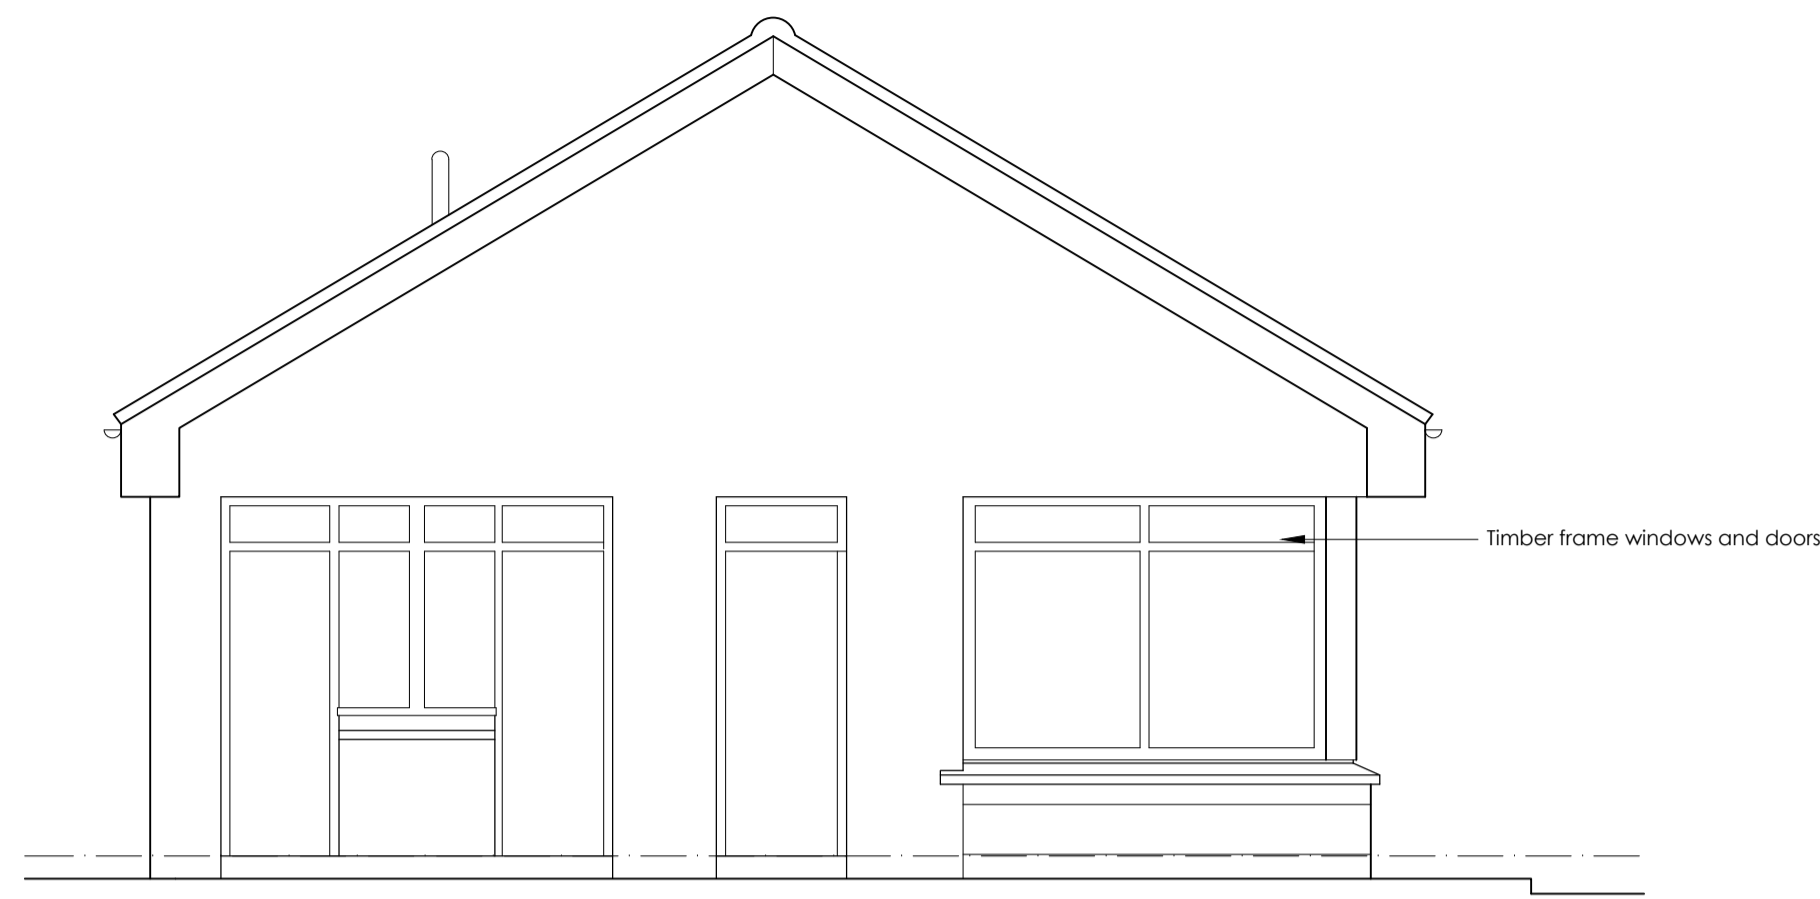


North

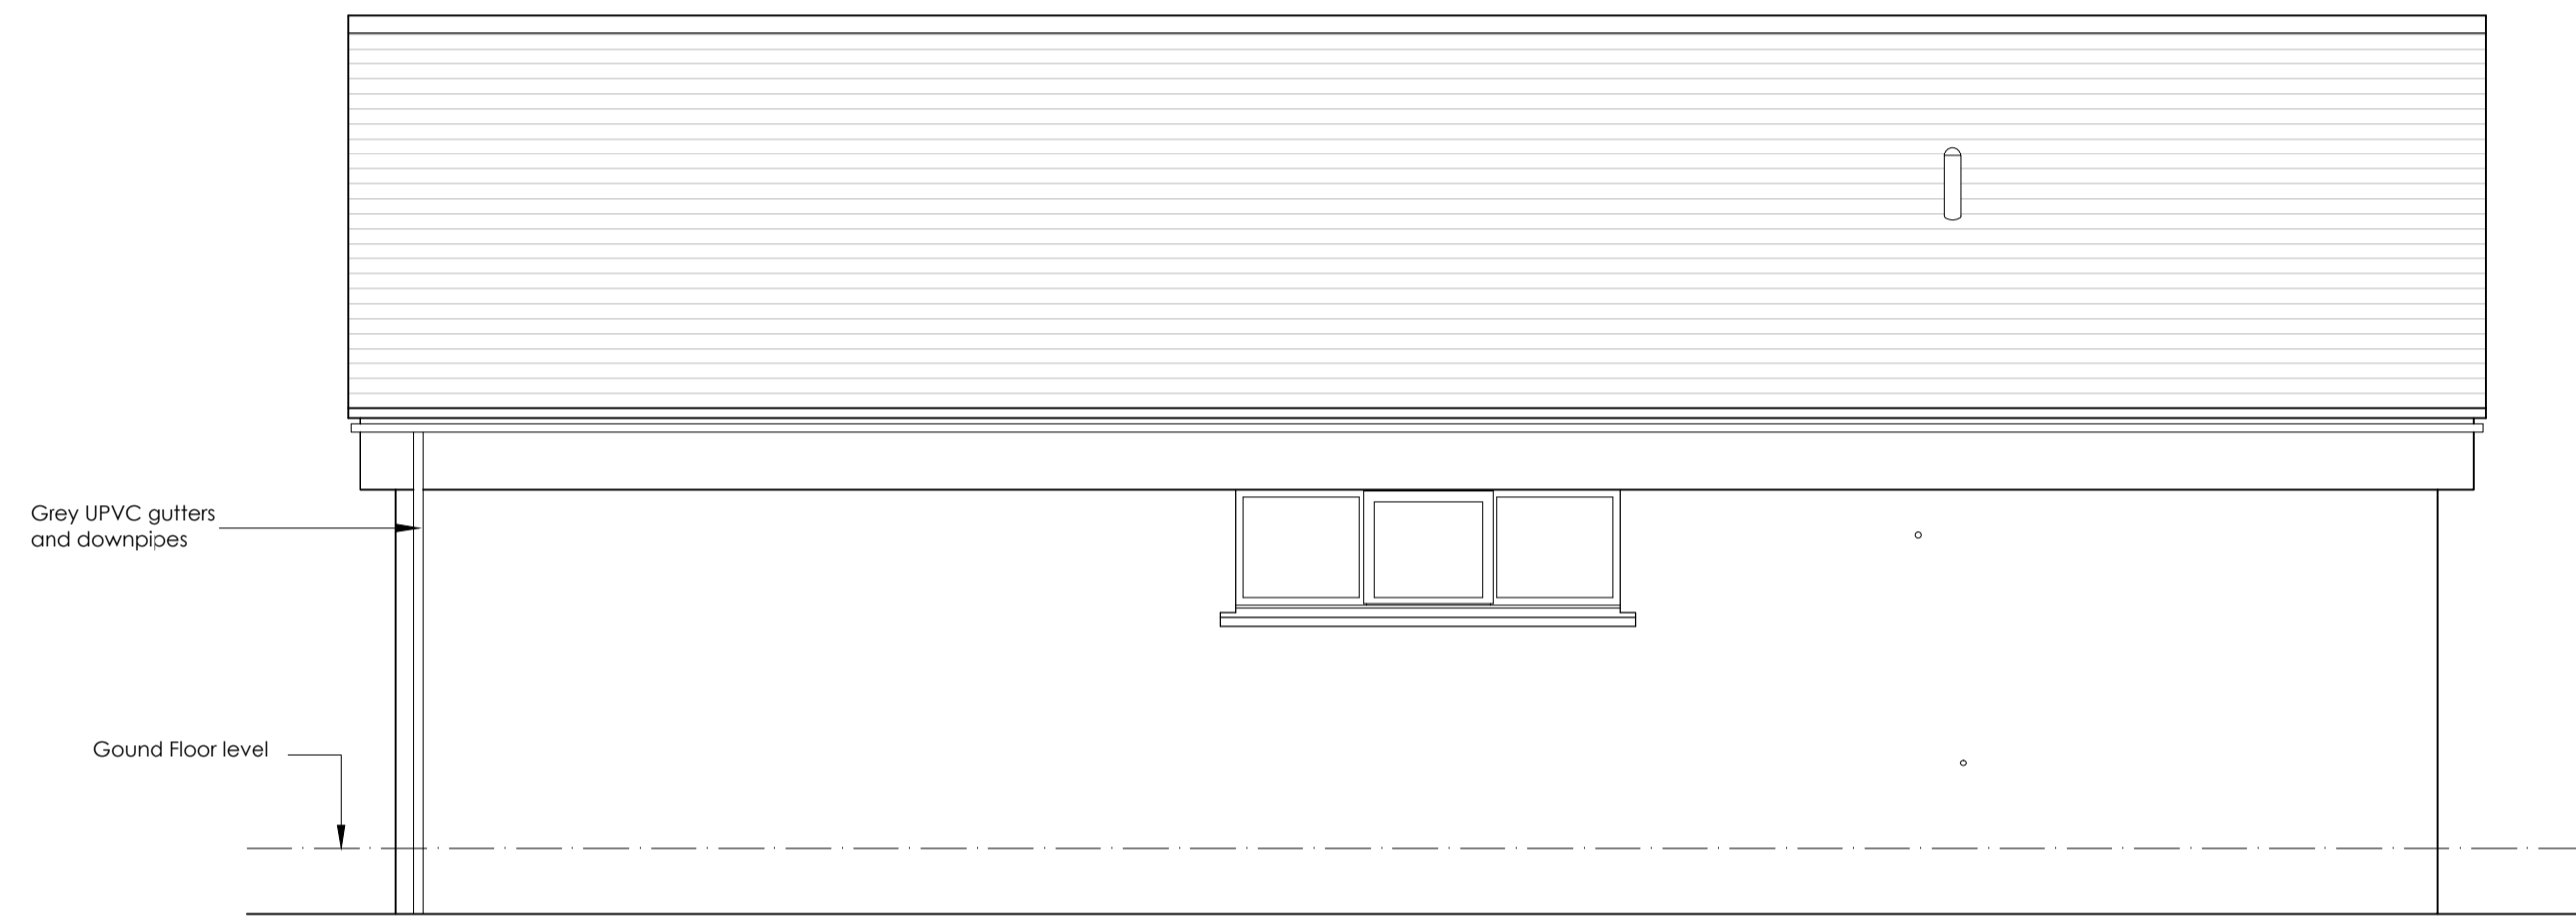



west Elevations Scale 1:50

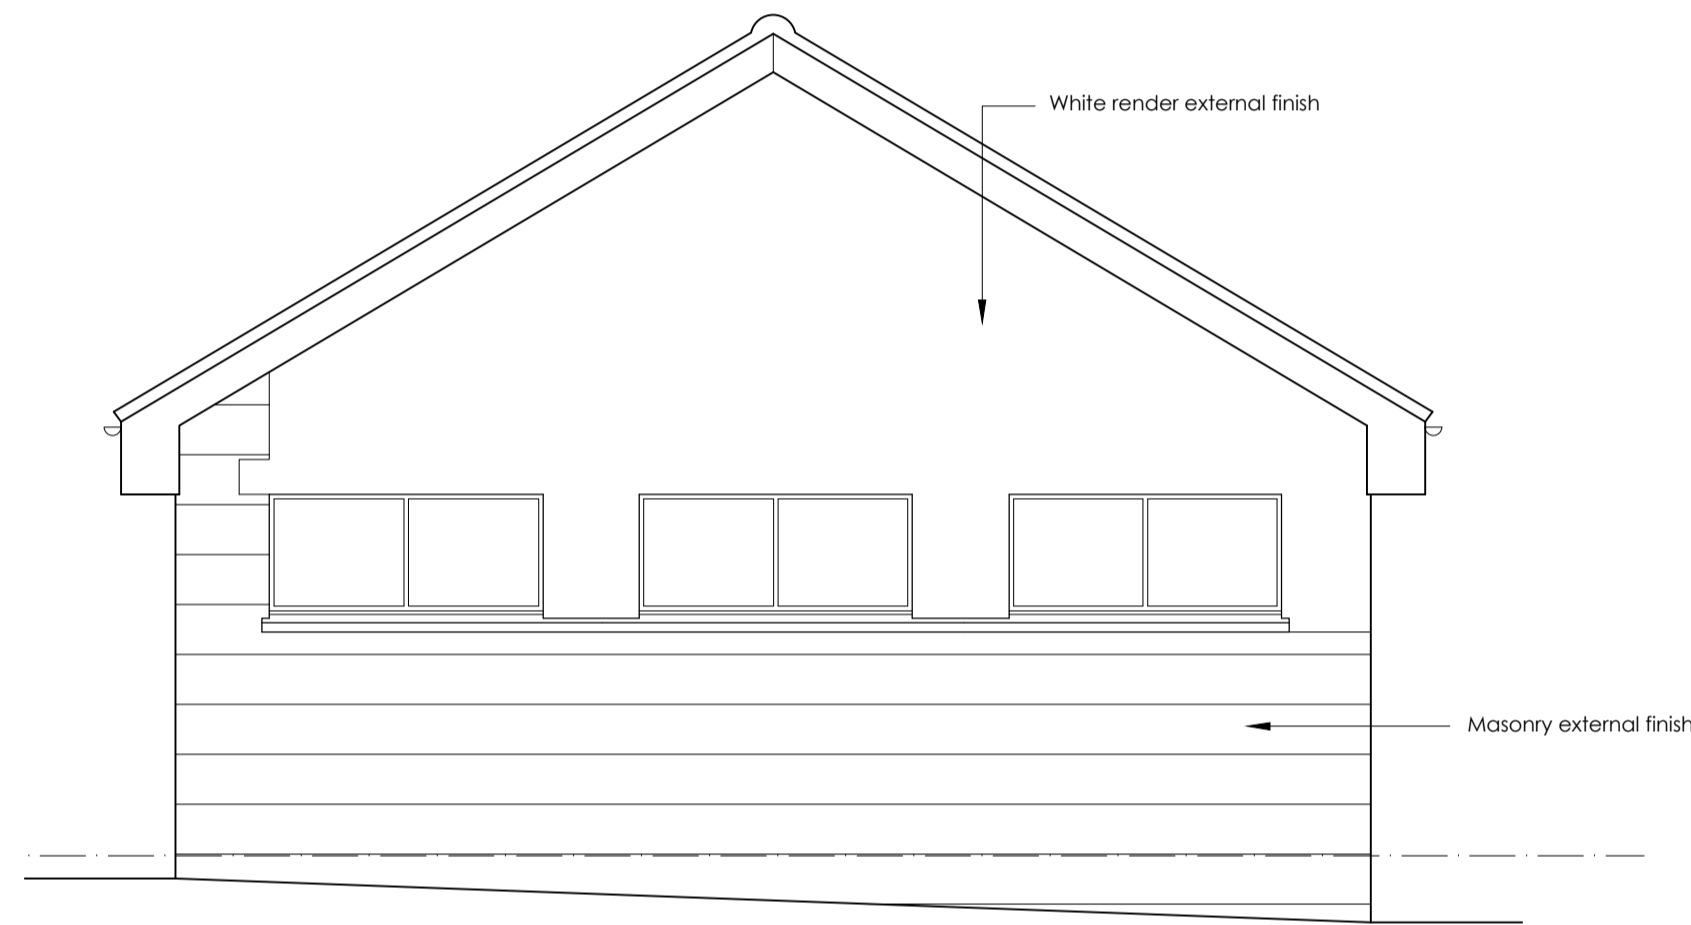



South

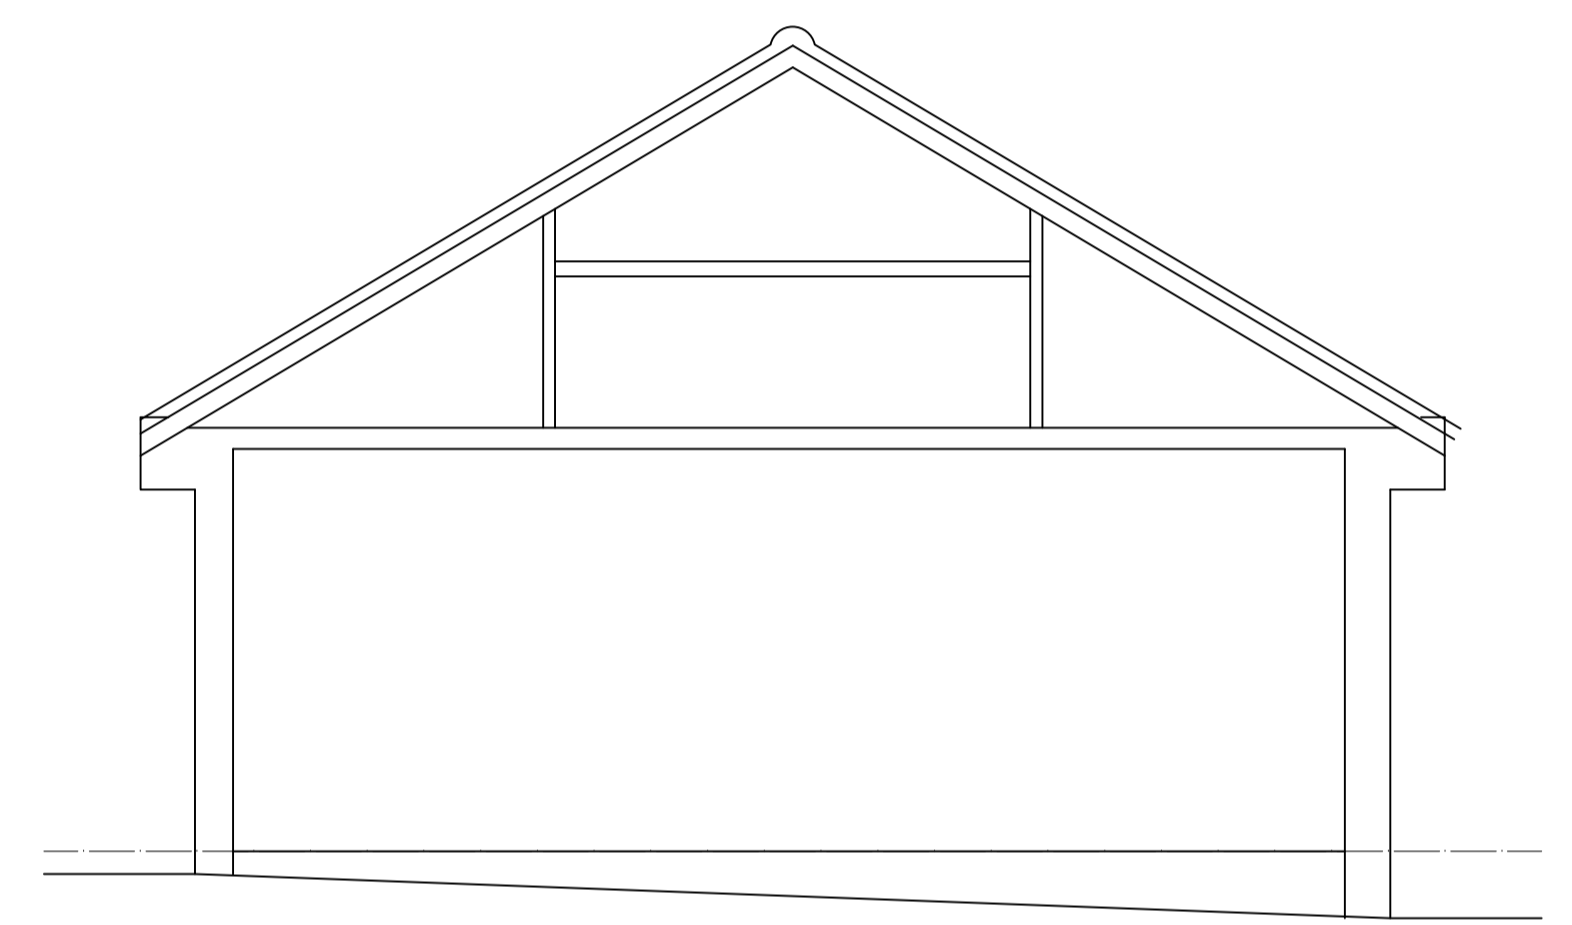


Section Scale 1:50

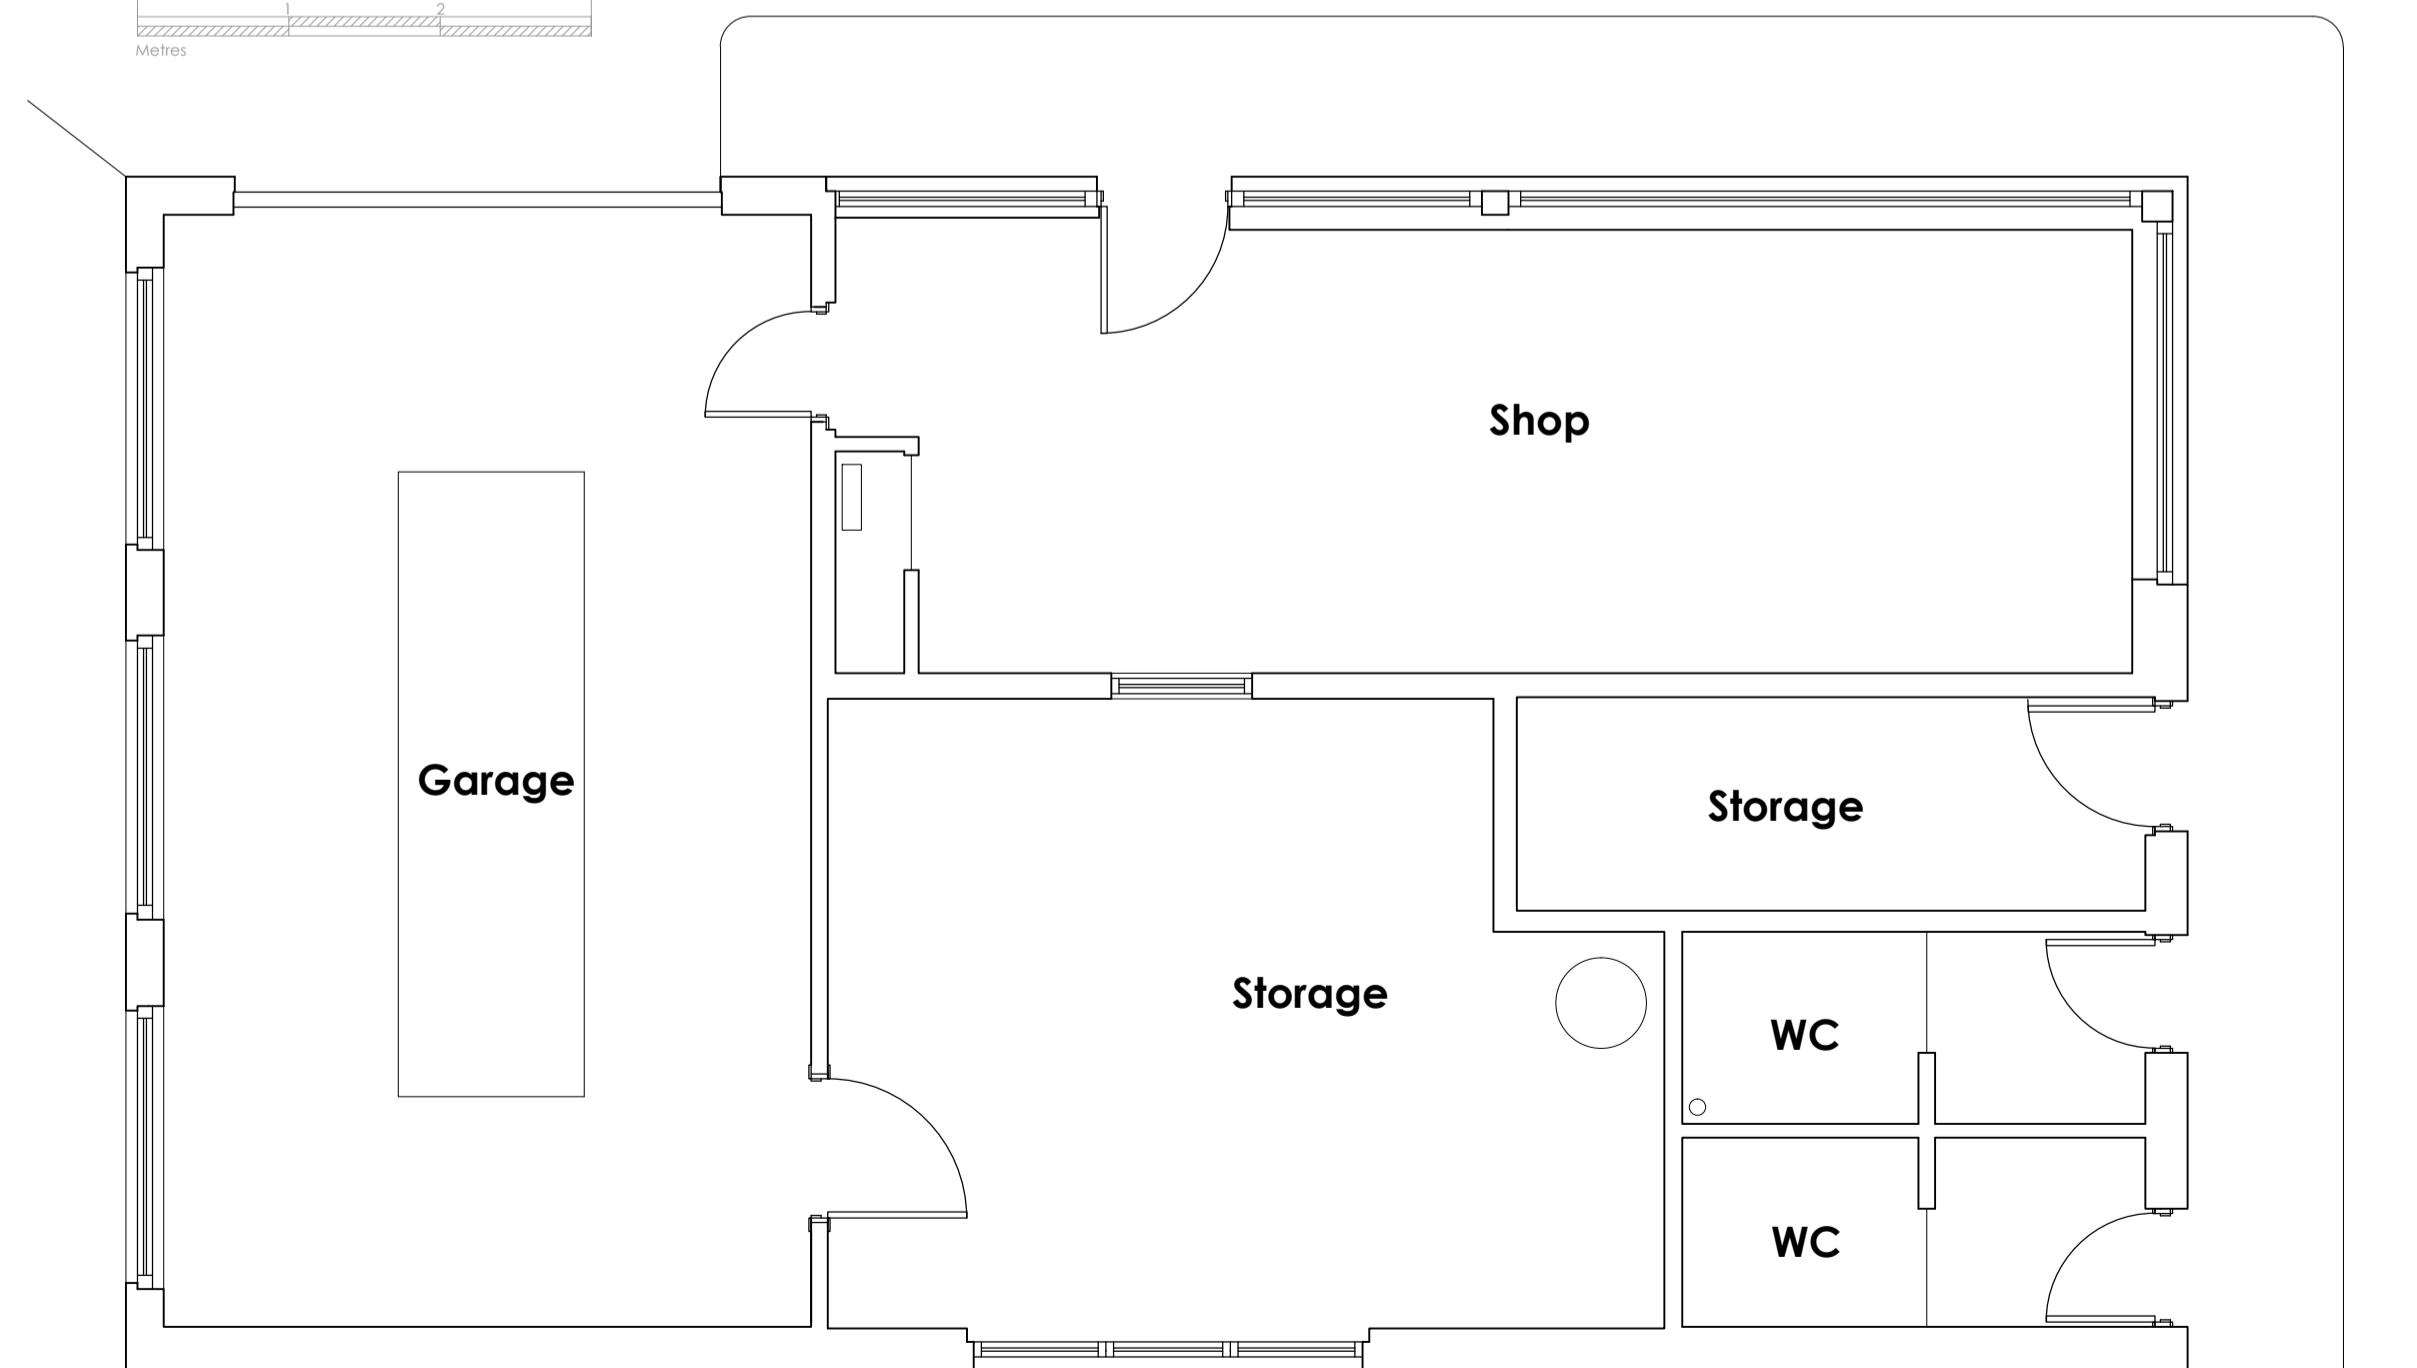 

Ground Floor plan Scale 1:50

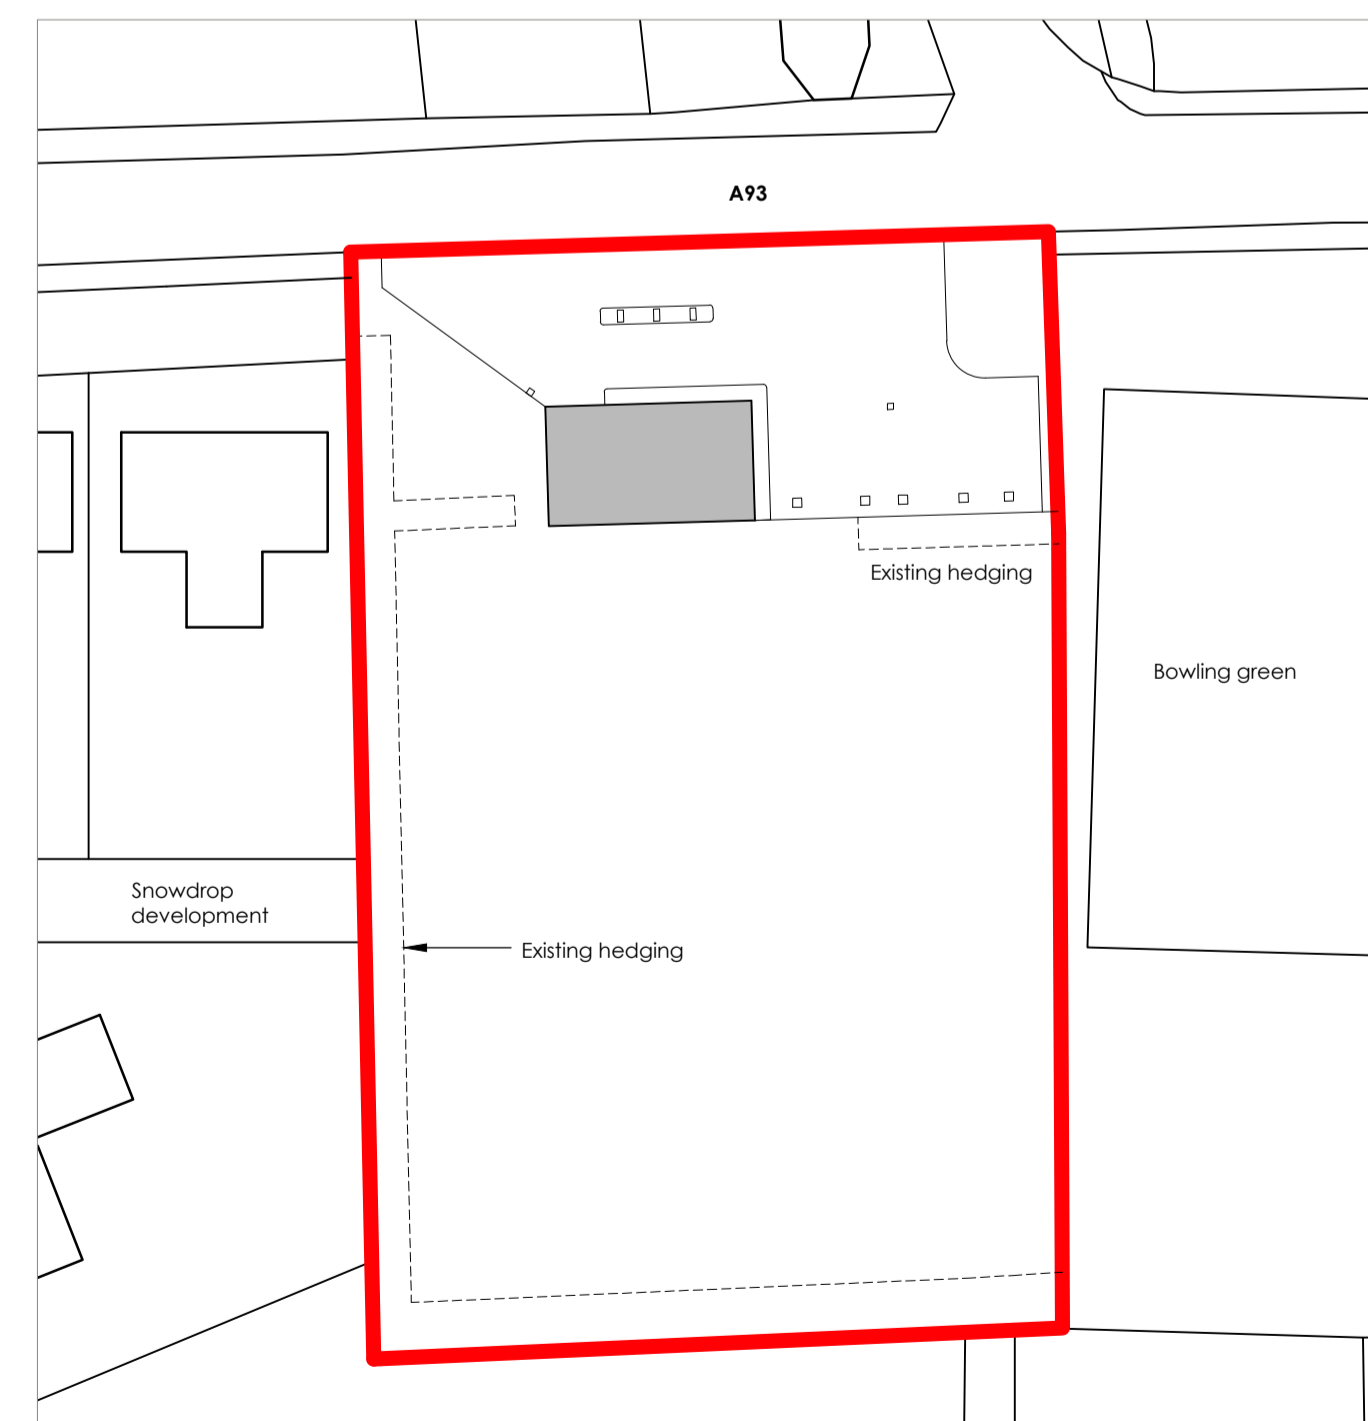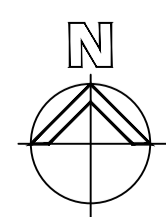

Site plan Scale 1:500

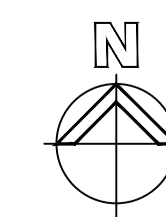

The Garage
Kincardine O'Neil
Aboyne
AB34 5AA

Survey Drawing

Date : November 2023
Scale : As Shown @A1
Drawn : DC

Drawing No.
2023-036/S01

Gerry Robb
architectural design services

Bridgend
Bridgeview Road
Aboyne
Aberdeenshire
AB34 5HB
(013398) 86359
info@gerryrobb.co.uk