



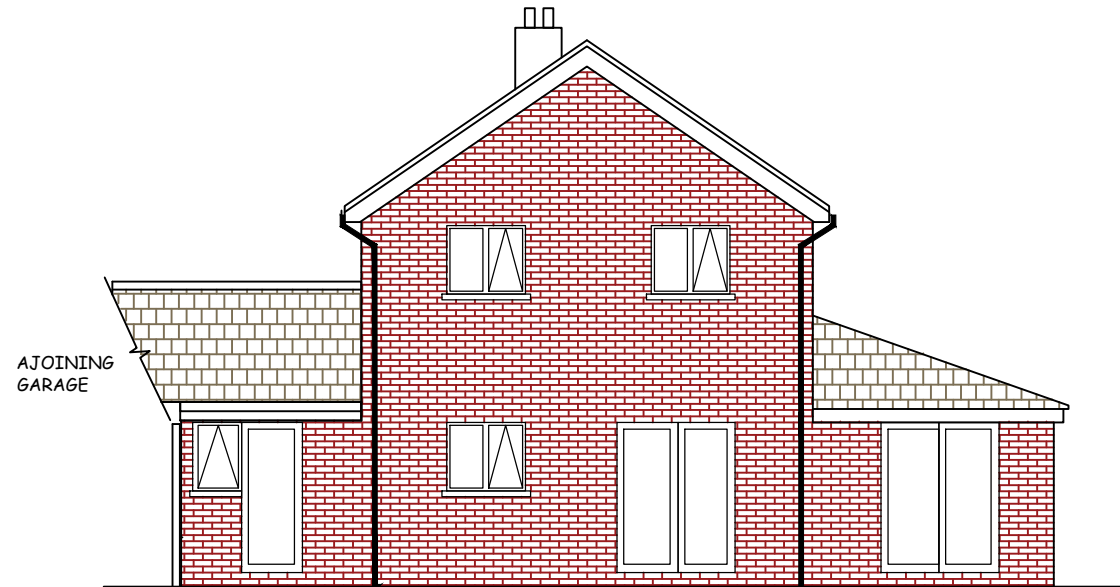


FRONT ELEVATION AS EXISTING




REAR ELEVATION AS EXISTING

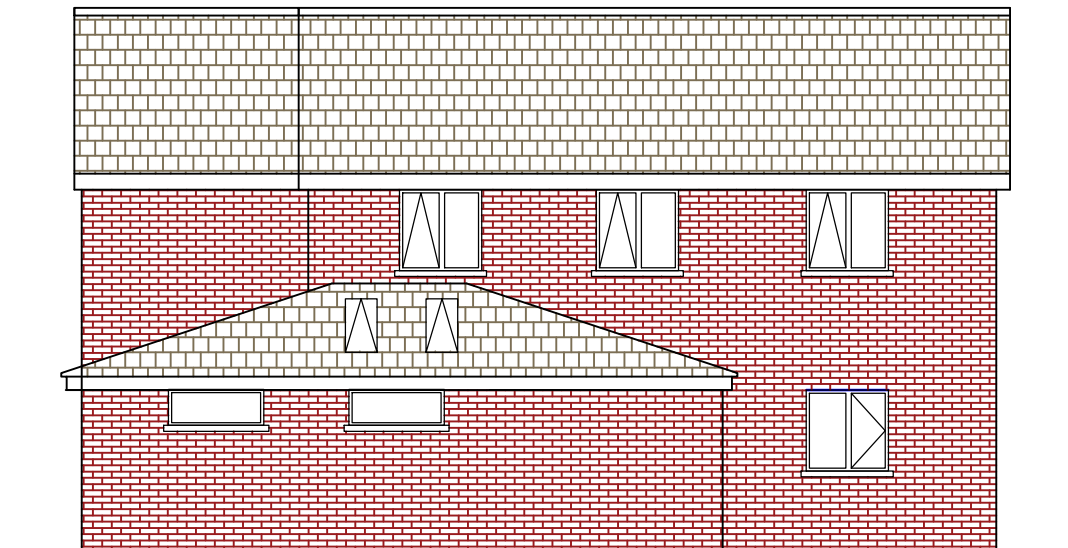

SIDE ELEVATION AS EXISTING

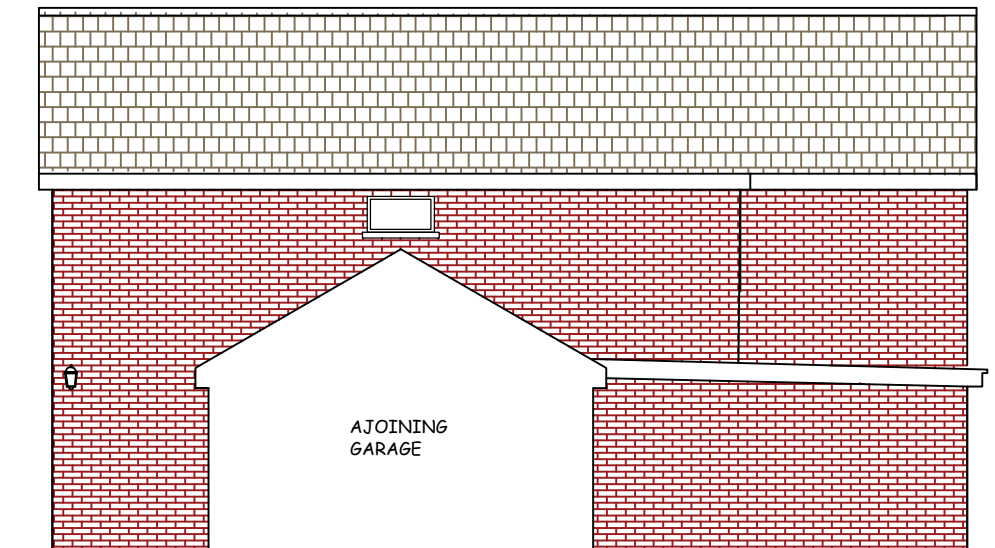

SIDE ELEVATION AS EXISTING

 

THE CEDARS HAVERHILL ROAD CASTLE CAMPS CAMBRIDGE CB21 4TB	
2 STOREY REAR EXTENSION	
ELEVATIONS AS PROPOSED	
SCALE 1:100 @ A3	REV
DRAWING NUMBER 6	