






FRONT ELEVATION AS PROPOSED

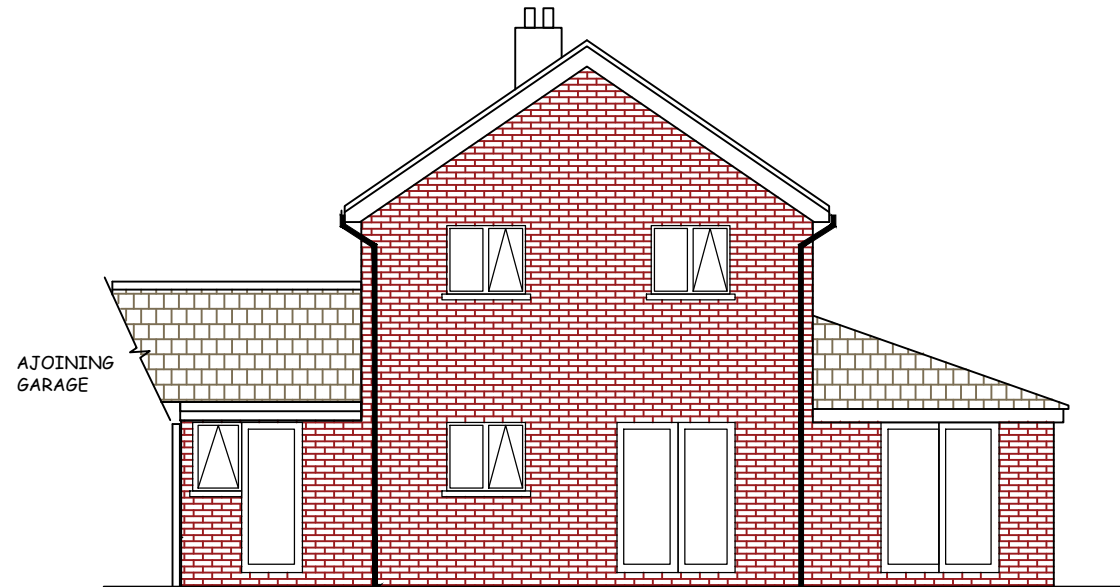


REAR ELEVATION AS PROPOSED

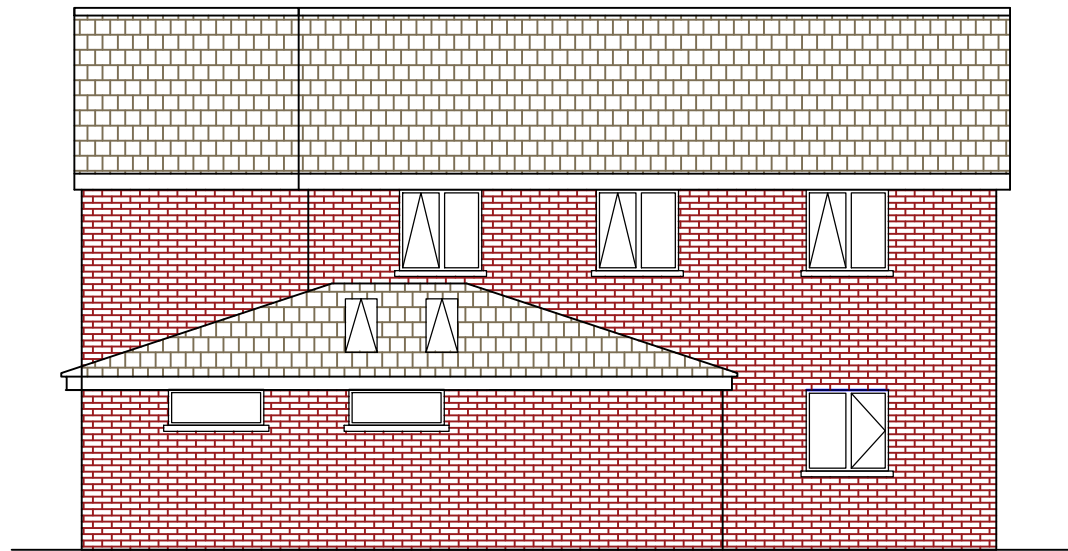


SIDE ELEVATION AS PROPOSED

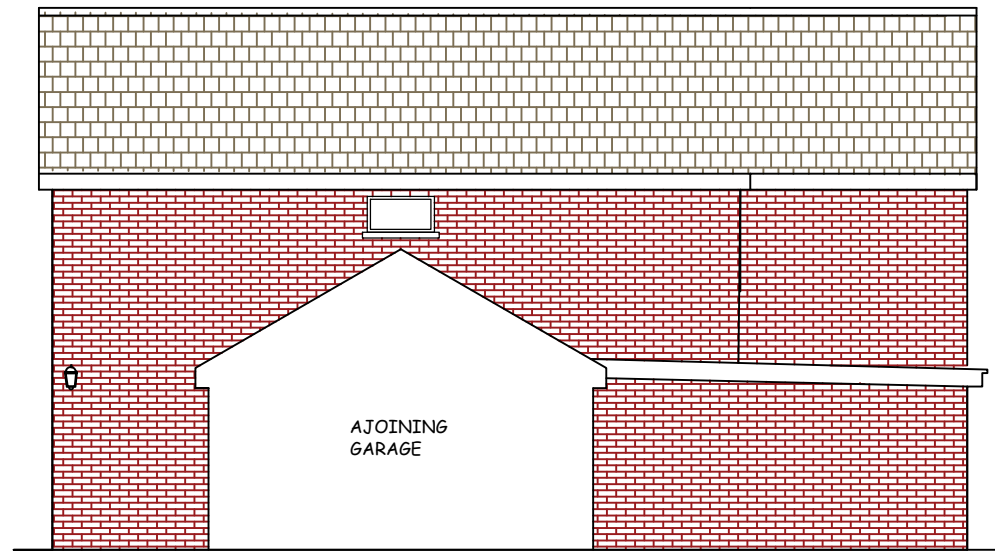

SIDE ELEVATION AS PROPOSED

 

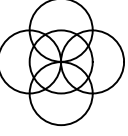THE CEDARS HAVERHILL ROAD CASTLE CAMPS CAMBRIDGE CB21 4TB	
2 STOREY REAR EXTENSION	
ELEVATIONS AS PROPOSED	
	
SCALE 1:100 @ A3	
DRAWING NUMBER 6	REV A