




1 PROPOSED FRONT VIEW
SCALE 1:50



4 PROPOSED SIDE VIEW
SCALE 1:50



2 PROPOSED REAR VIEW
SCALE 1:50

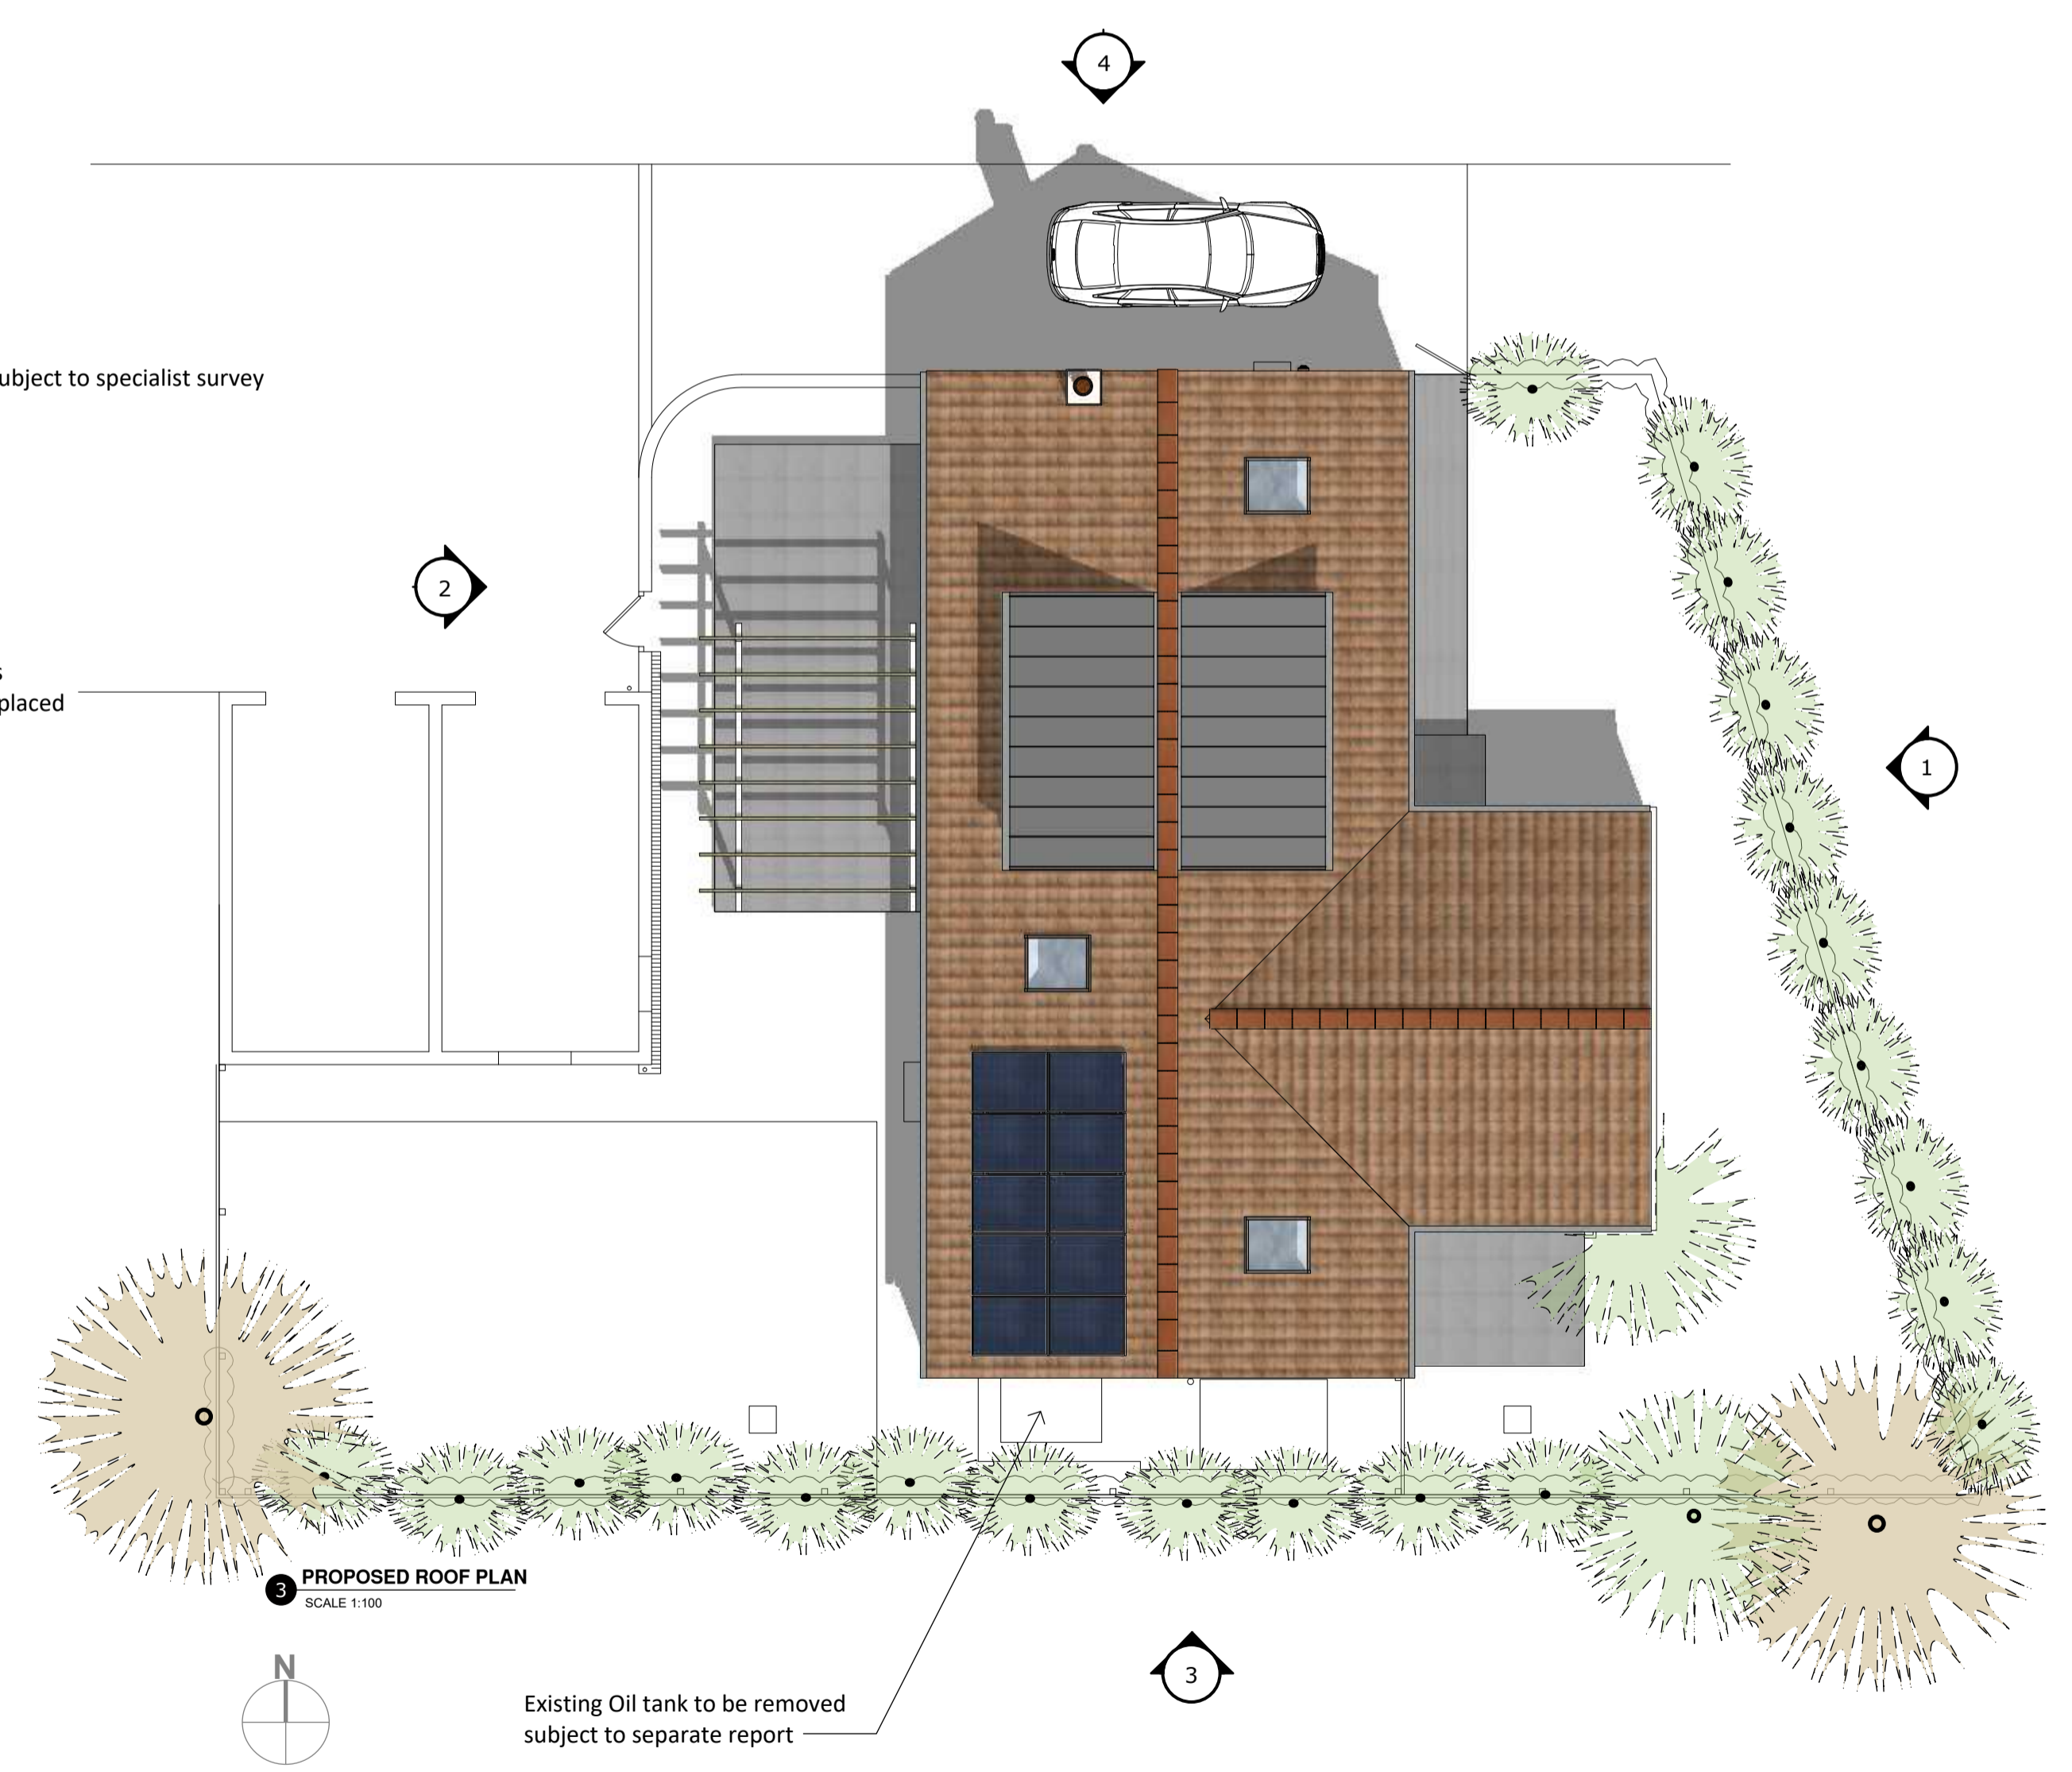

3 PROPOSED ROOF PLAN
SCALE 1:100



2 PROPOSED SIDE VIEW
SCALE 1:50

Richard Smith. Architect. RIBA richarch.co.uk

CLIENT: Denise Gemmell
PROJECT: Bell View, The Street, Little Snoring
TITLE: ALTERATIONS AND IMPROVEMENTS
DRAWING: PROPOSED VIEWS
STATUS: PLANNING
DATE: NOVEMBER 2023
DRAWING NR: A1.30

5 RIDHAM STILE LANE, FAKENHAM, NORFOLK NR218JL TEL 07880 553706 OR 01328 863288 EMAIL: richards@richarch.co.uk
COPYRIGHT. ALL RIGHTS RESERVED. DO NOT SCALE