



0 1m 2m 3m 4m 5m
Scale 1:100

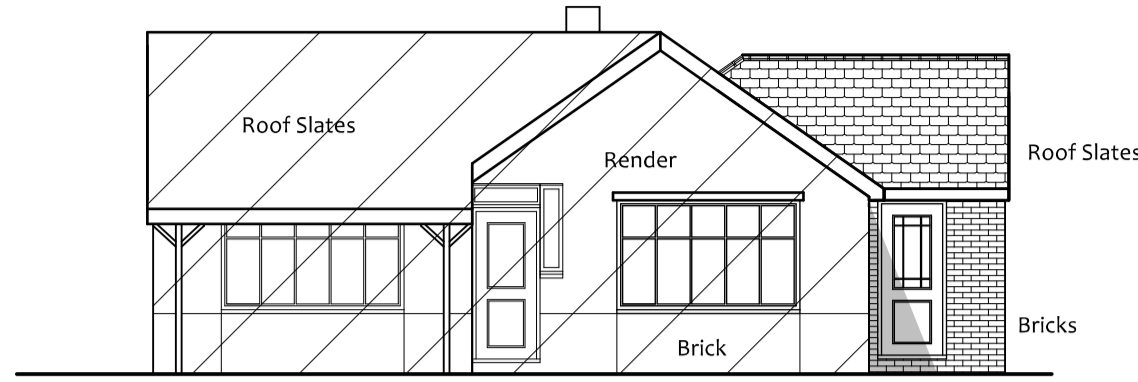

Front Elevation

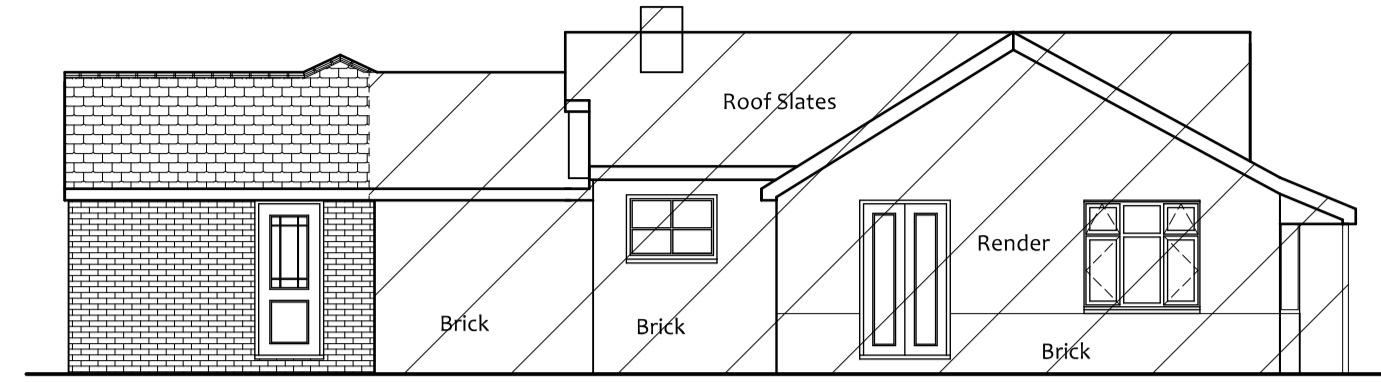


Side Elevation


External levels unaffected by proposal and as existing.
Internal floor levels to match existing.

Materials

Walls - Brick to match existing
Roof - Slates to match existing
Doors/windows - UPVC

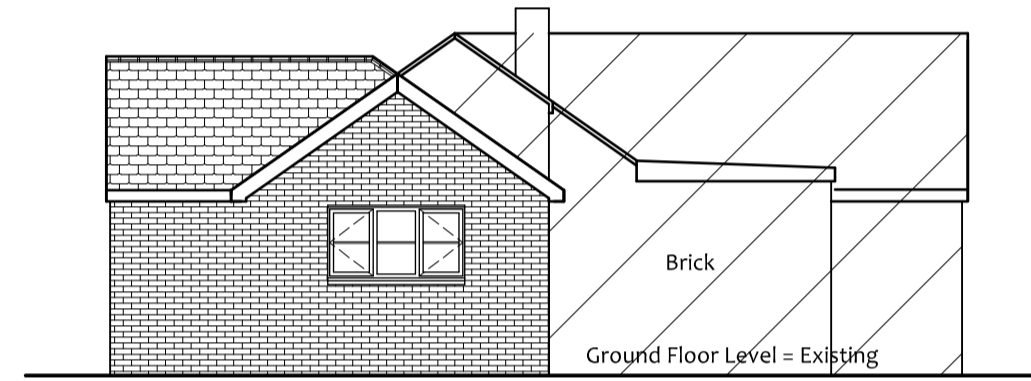

Rear Elevation

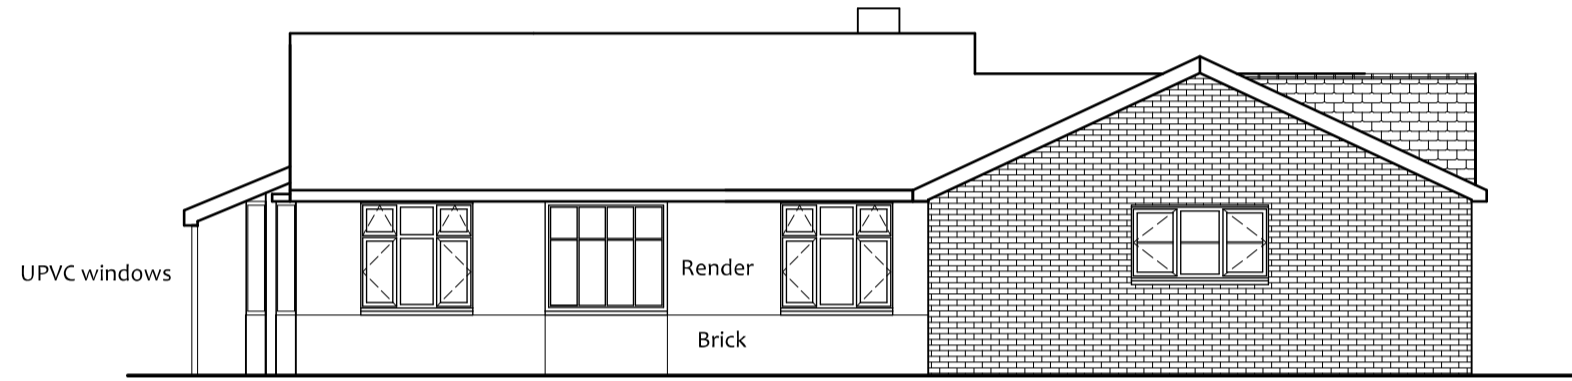


Side Elevation

0 10m 20 30 40 50m
Scale 1:500




(c) Crown Copyright and database rights 2023. Ordnance Survey Licence 100031961
Reproduction in whole or in part is prohibited without the prior permission of Ordnance Survey.


Site Plan

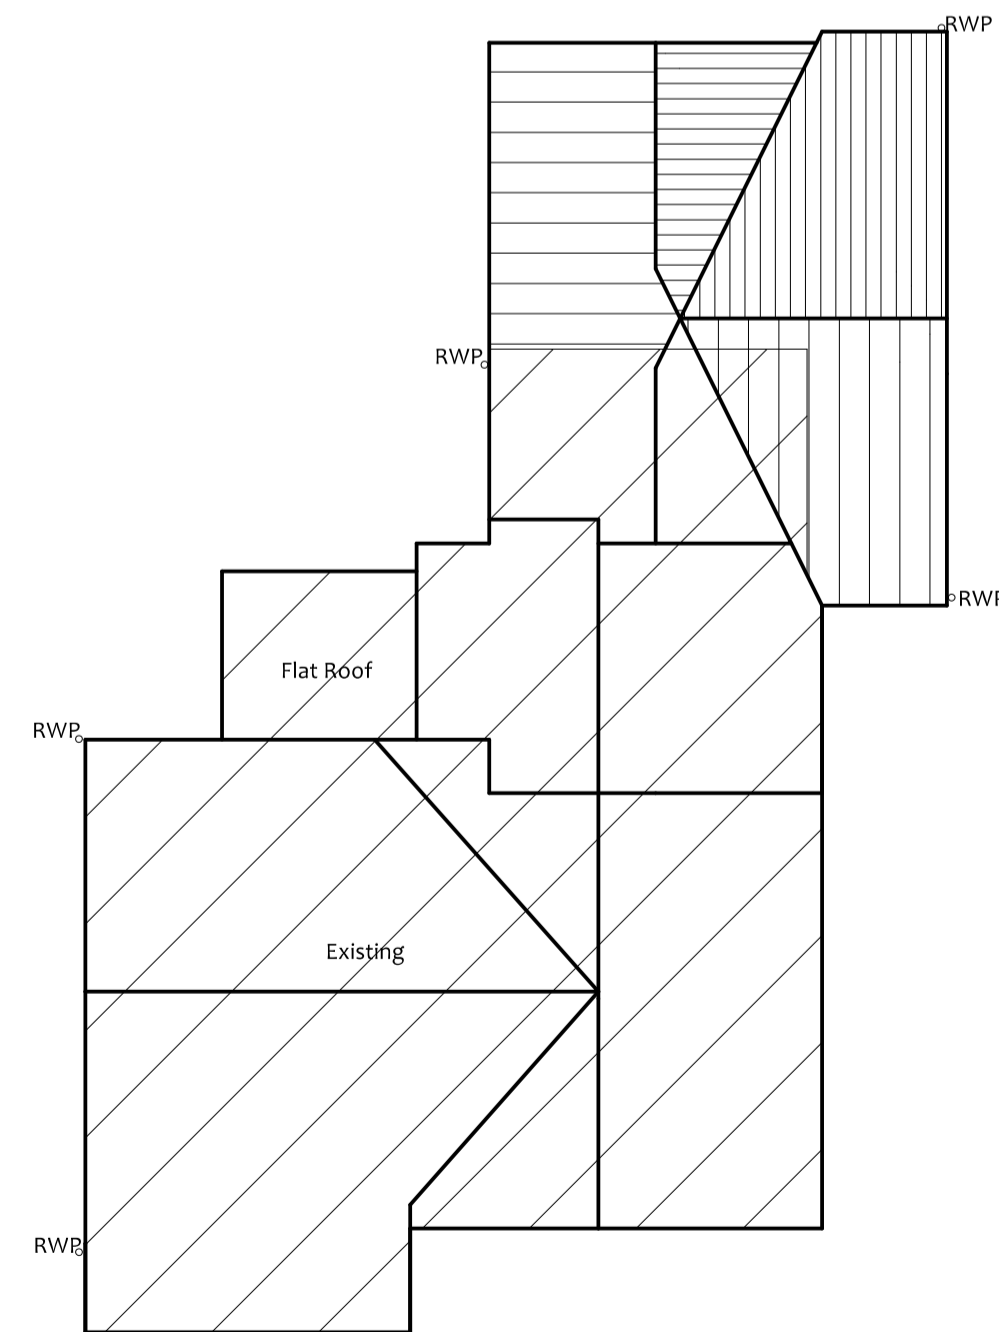

Roof Plan

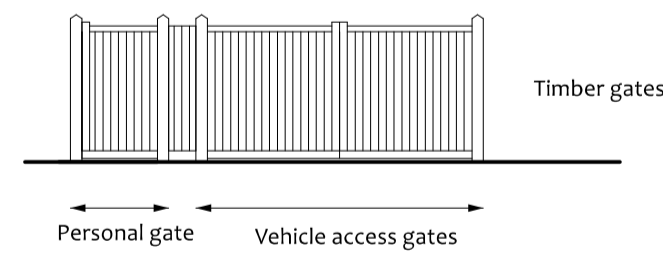

Gate Elevations

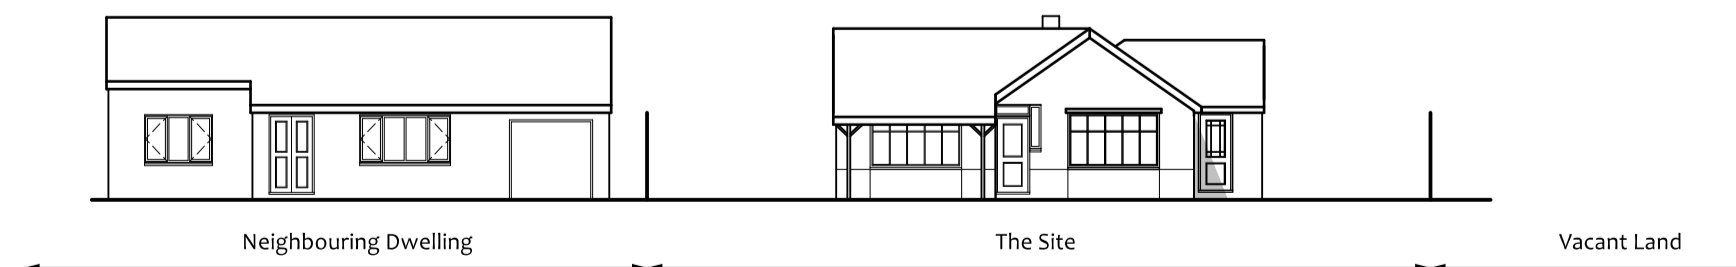

Street Scene
Scale 1:200



Villeneuve - Basin Road - Outwell
Norfolk - PE14 8TQ
01223 969427
www.angliabuildingconsultants.co.uk
info@angliabuildingconsultants.co.uk

B	16/10/23	Extension increased in depth
A	10/7/23	Gate added to site plan
Issue: For Planning Approval		
Site: 21 Back Road, Murrow, Cambridgeshire, PE13 4JW		
Project: Extension and Alterations and New Gates		
Drawing Title: Proposed Elevations, Roof Plan, Site Plan, Street Scene and Gate Plans		
Client: Mr and Mrs McCue		
Date: May 2023		
Scale: 1:100, 1:200 and 1:500 at A1		
Drawing Number: P-23-2351-4-B		