


01 Proposed Front Elevation
Scale 1:100 @ A1



02 Proposed Side Elevation
Scale 1:100 @ A1

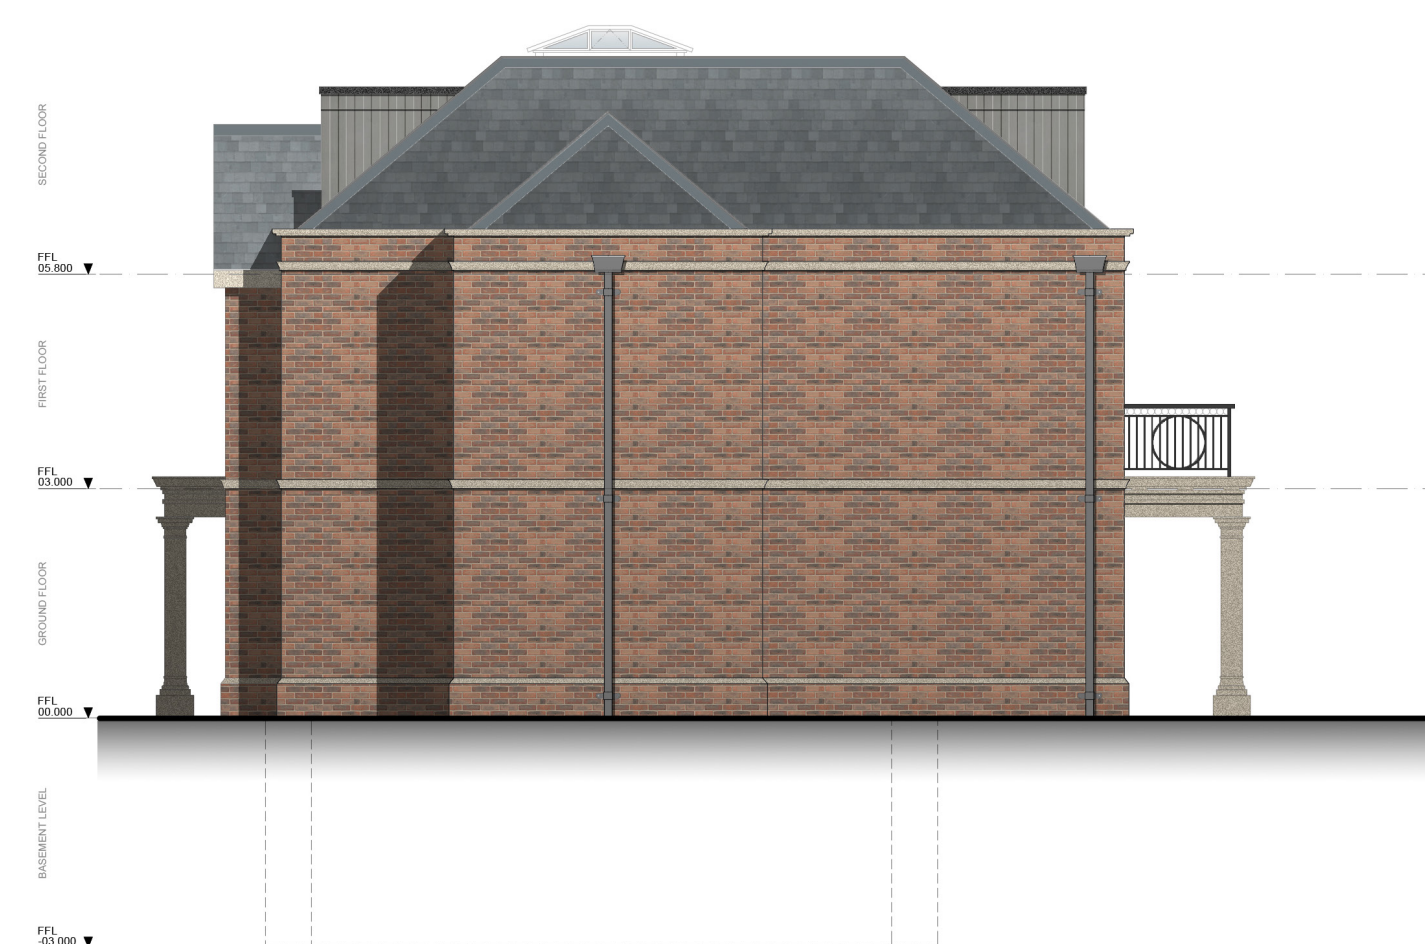

03 Proposed Side Elevation
Scale 1:100 @ A1



04 Proposed Side Elevation
Scale 1:100 @ A1

Notes:

Products and finishes shown indicatively only. Refer
to contract documents for final specification and
general arrangements.

Project:

Proposed dwellinghouses at 4, The Avenue, Radlett

Client

Mr Michael Mitzman

Date:

October 2023

Sheet name:

Proposed HT2 Coloured Elevations

Sheet number:

0520-P-401

Rev:

-

Status:

PLANNING APPLICATION