
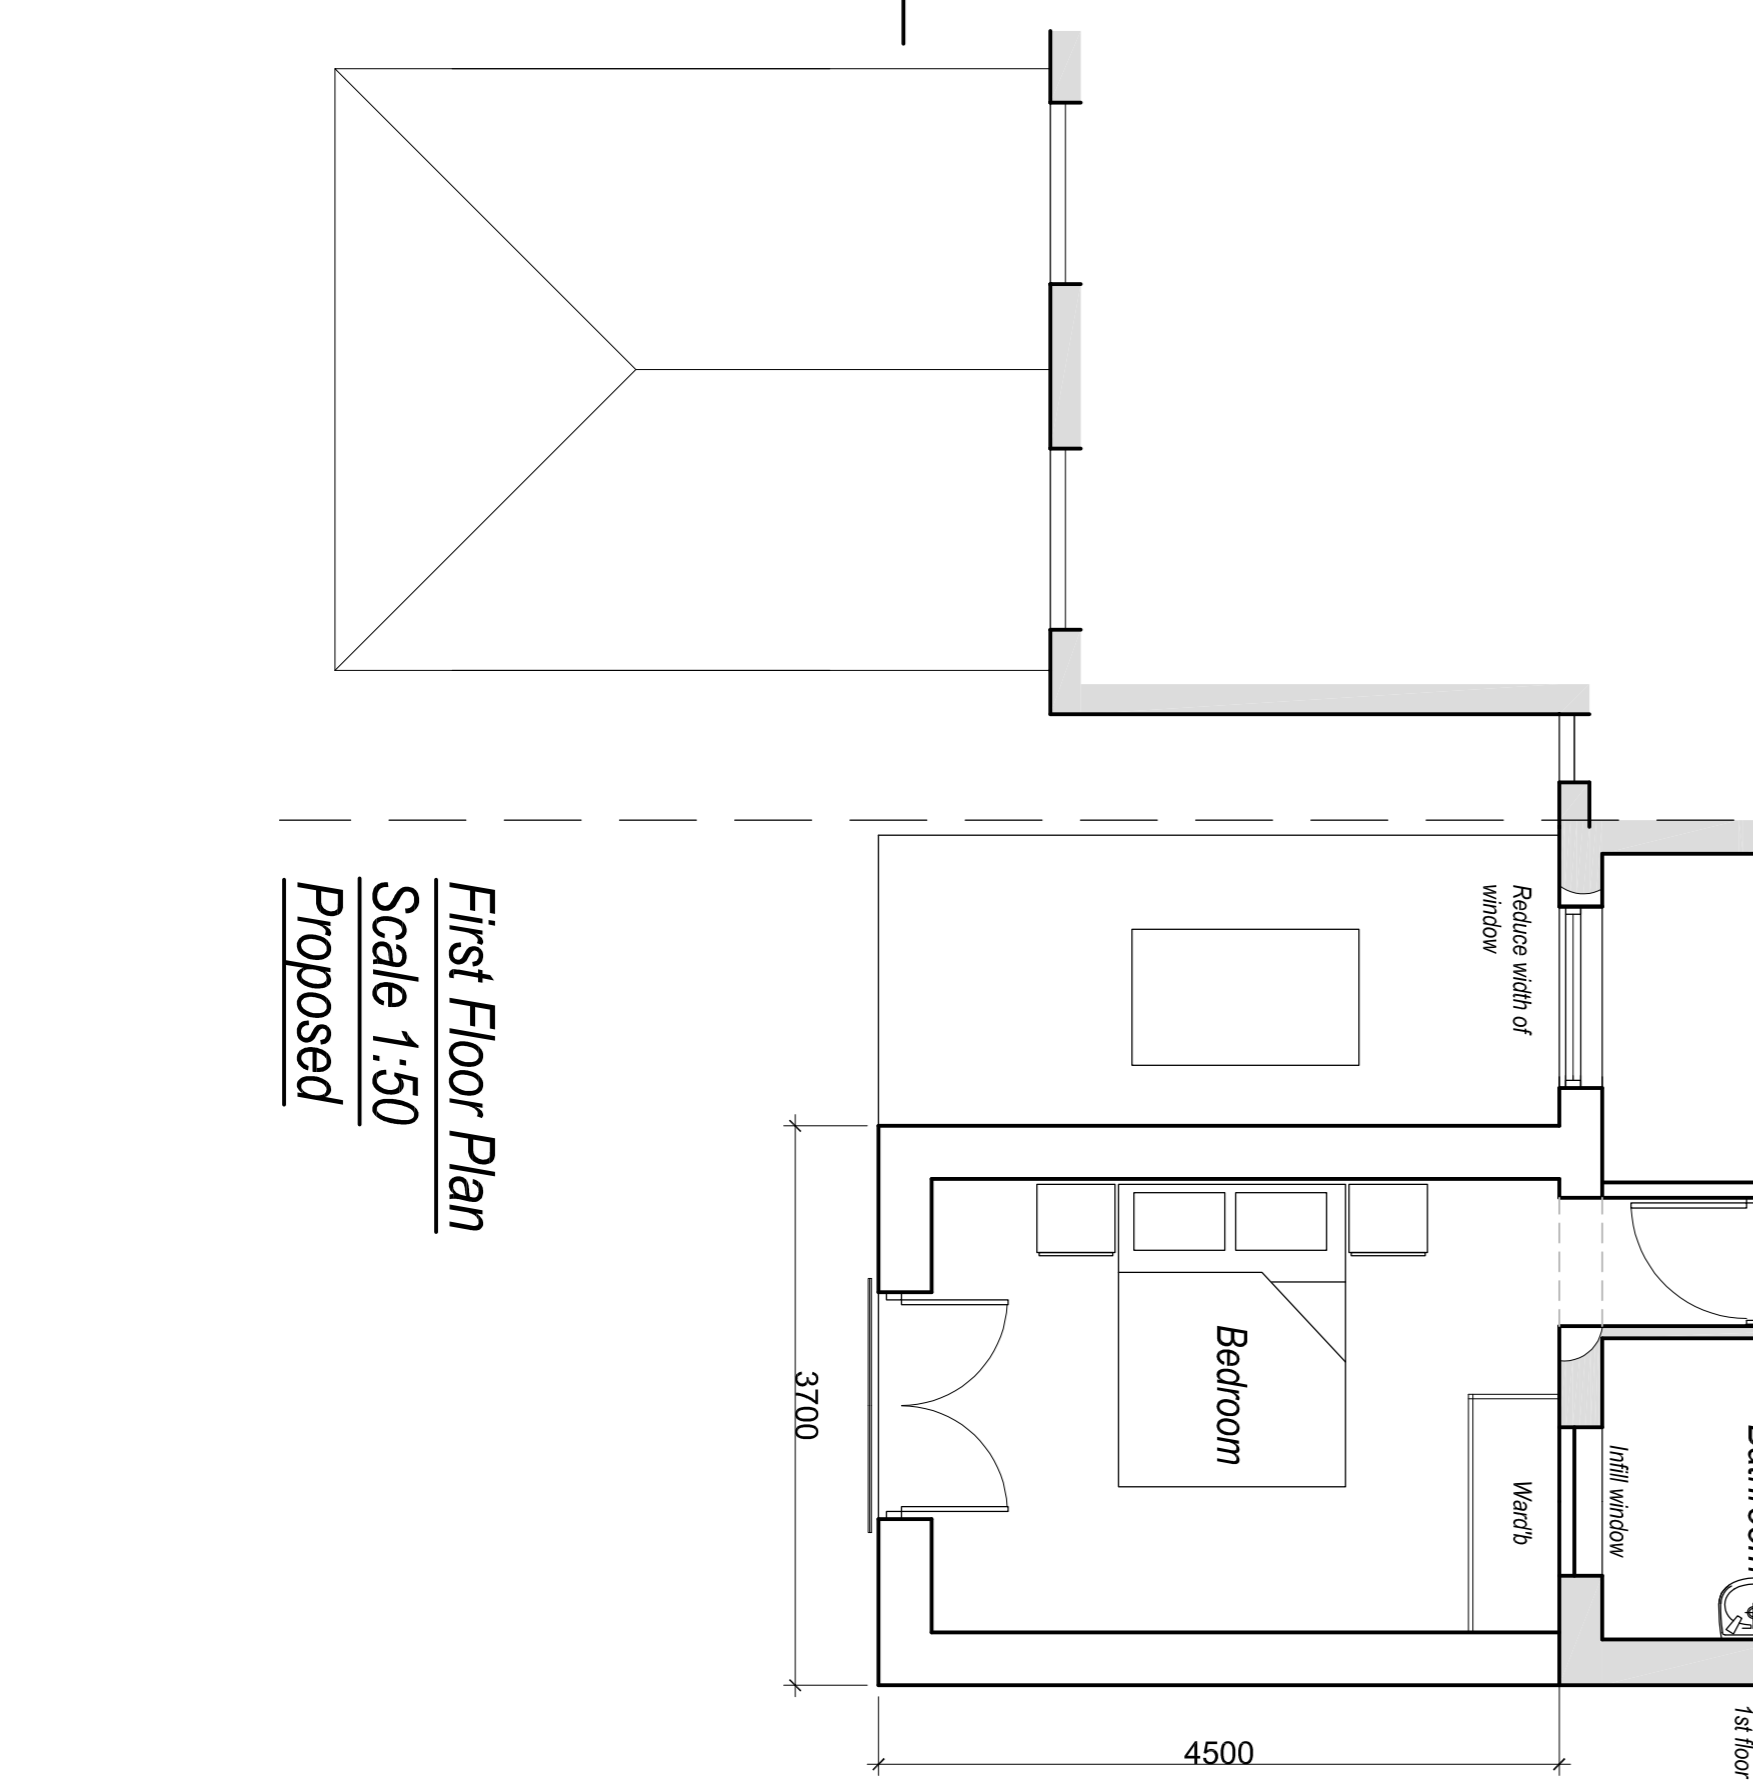
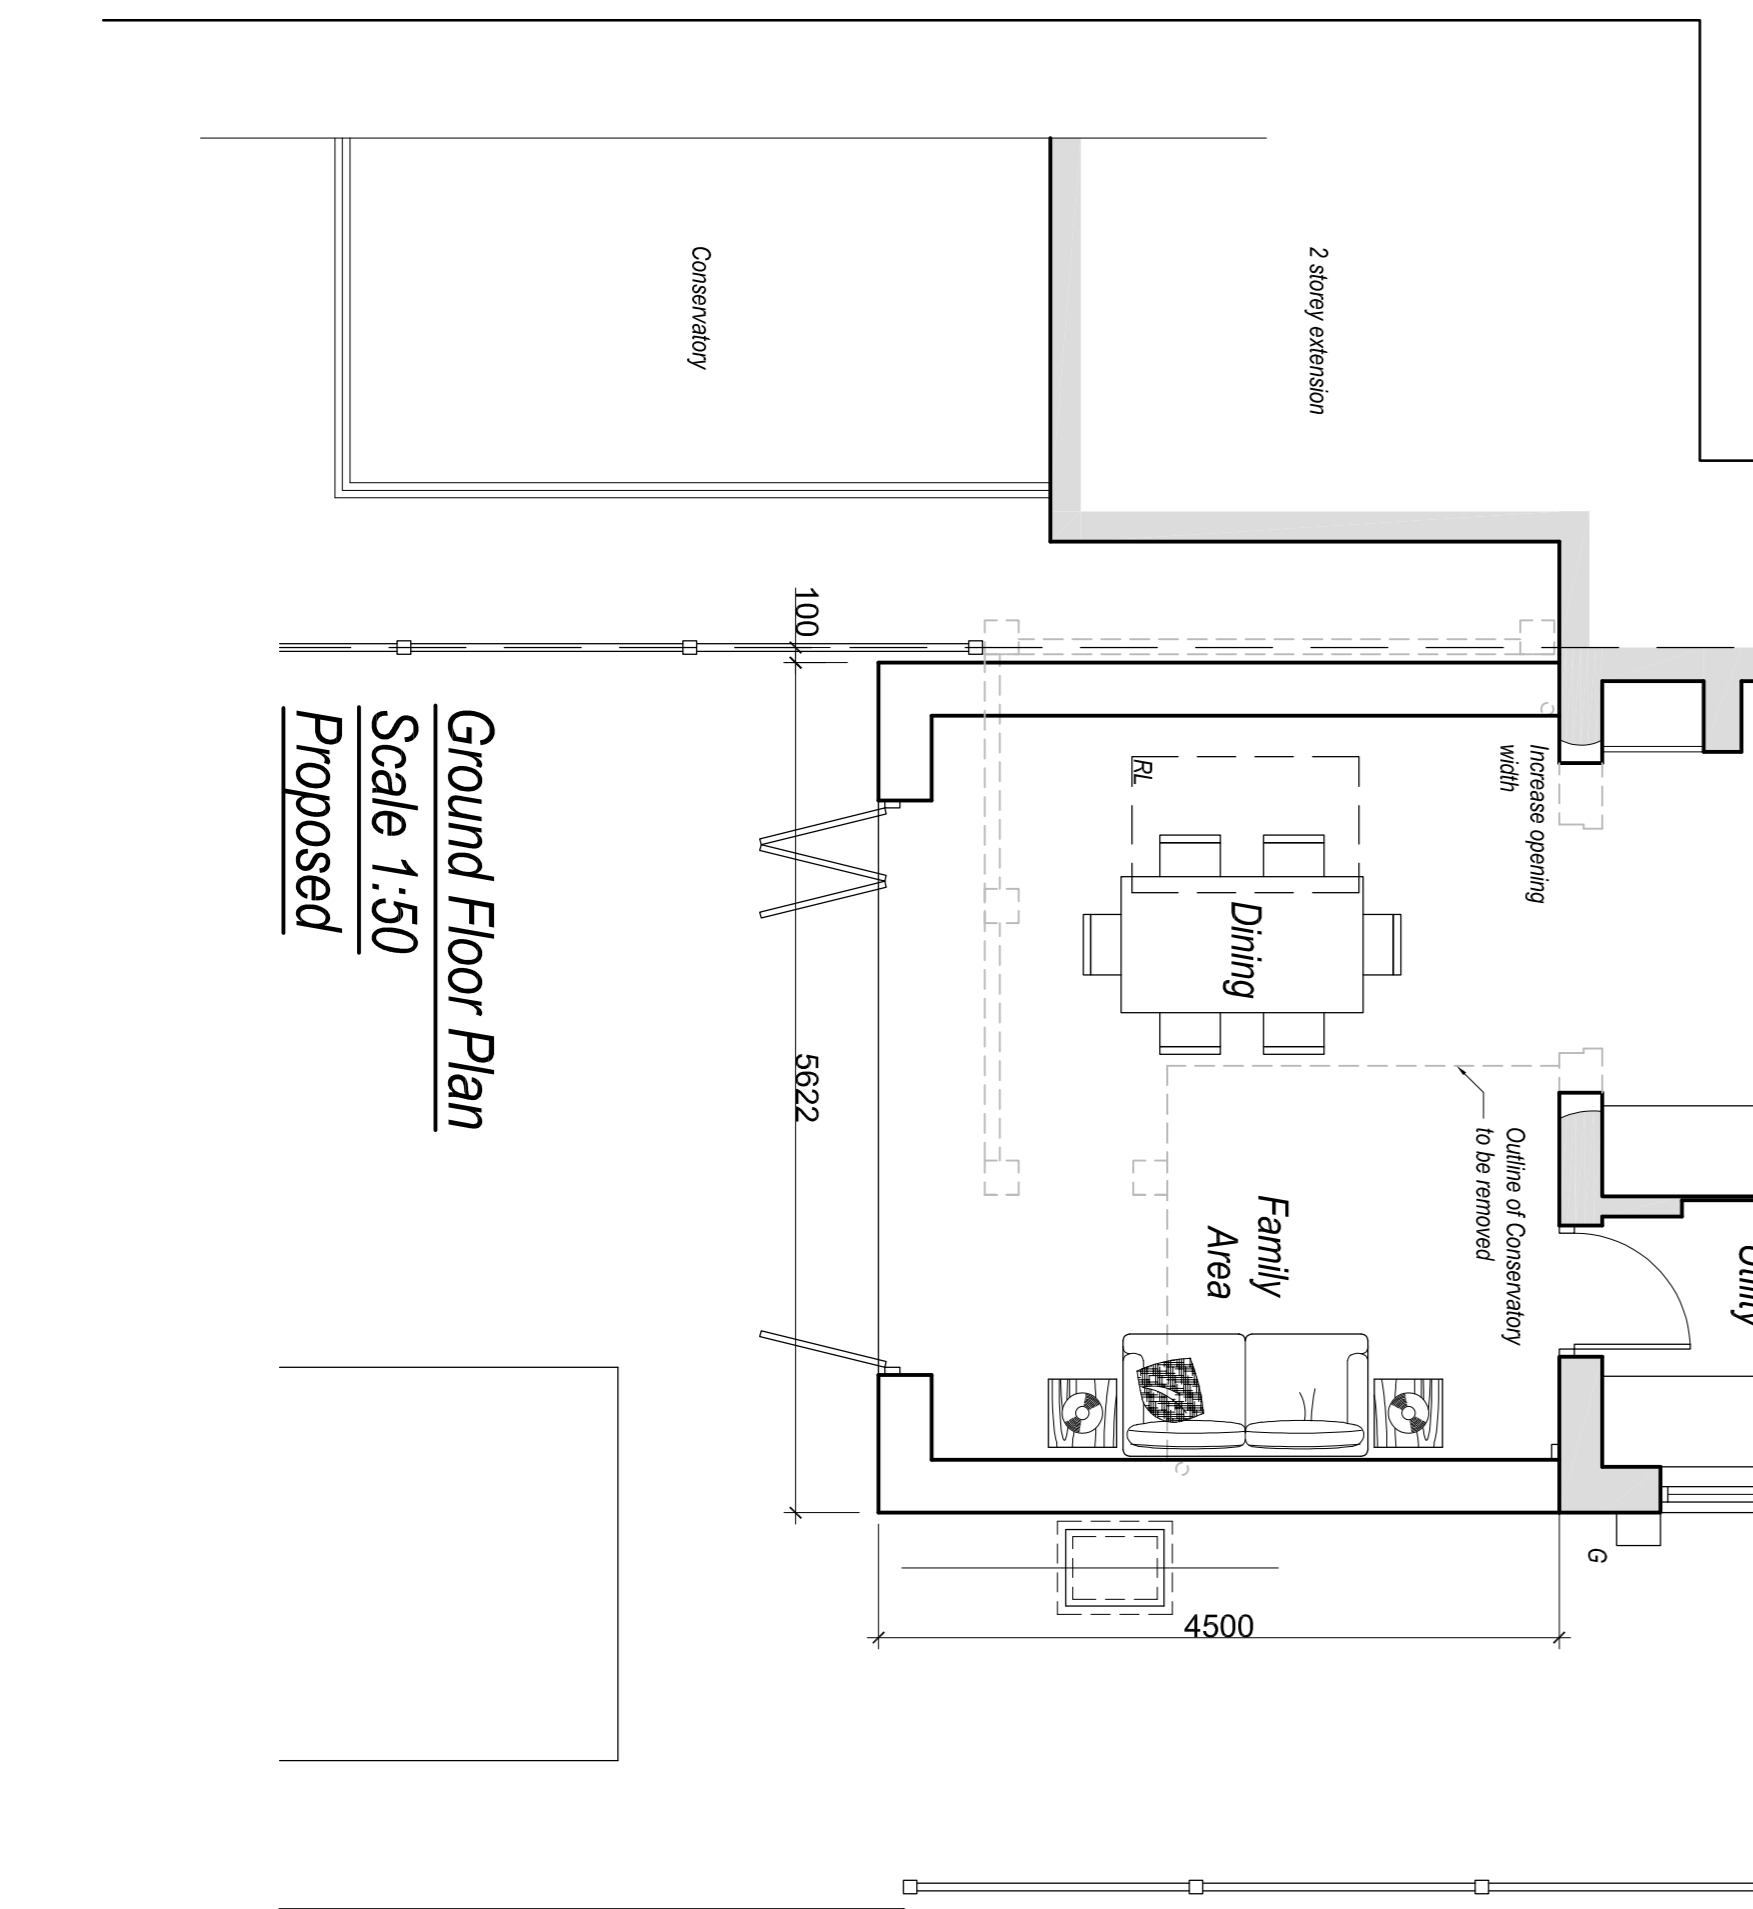
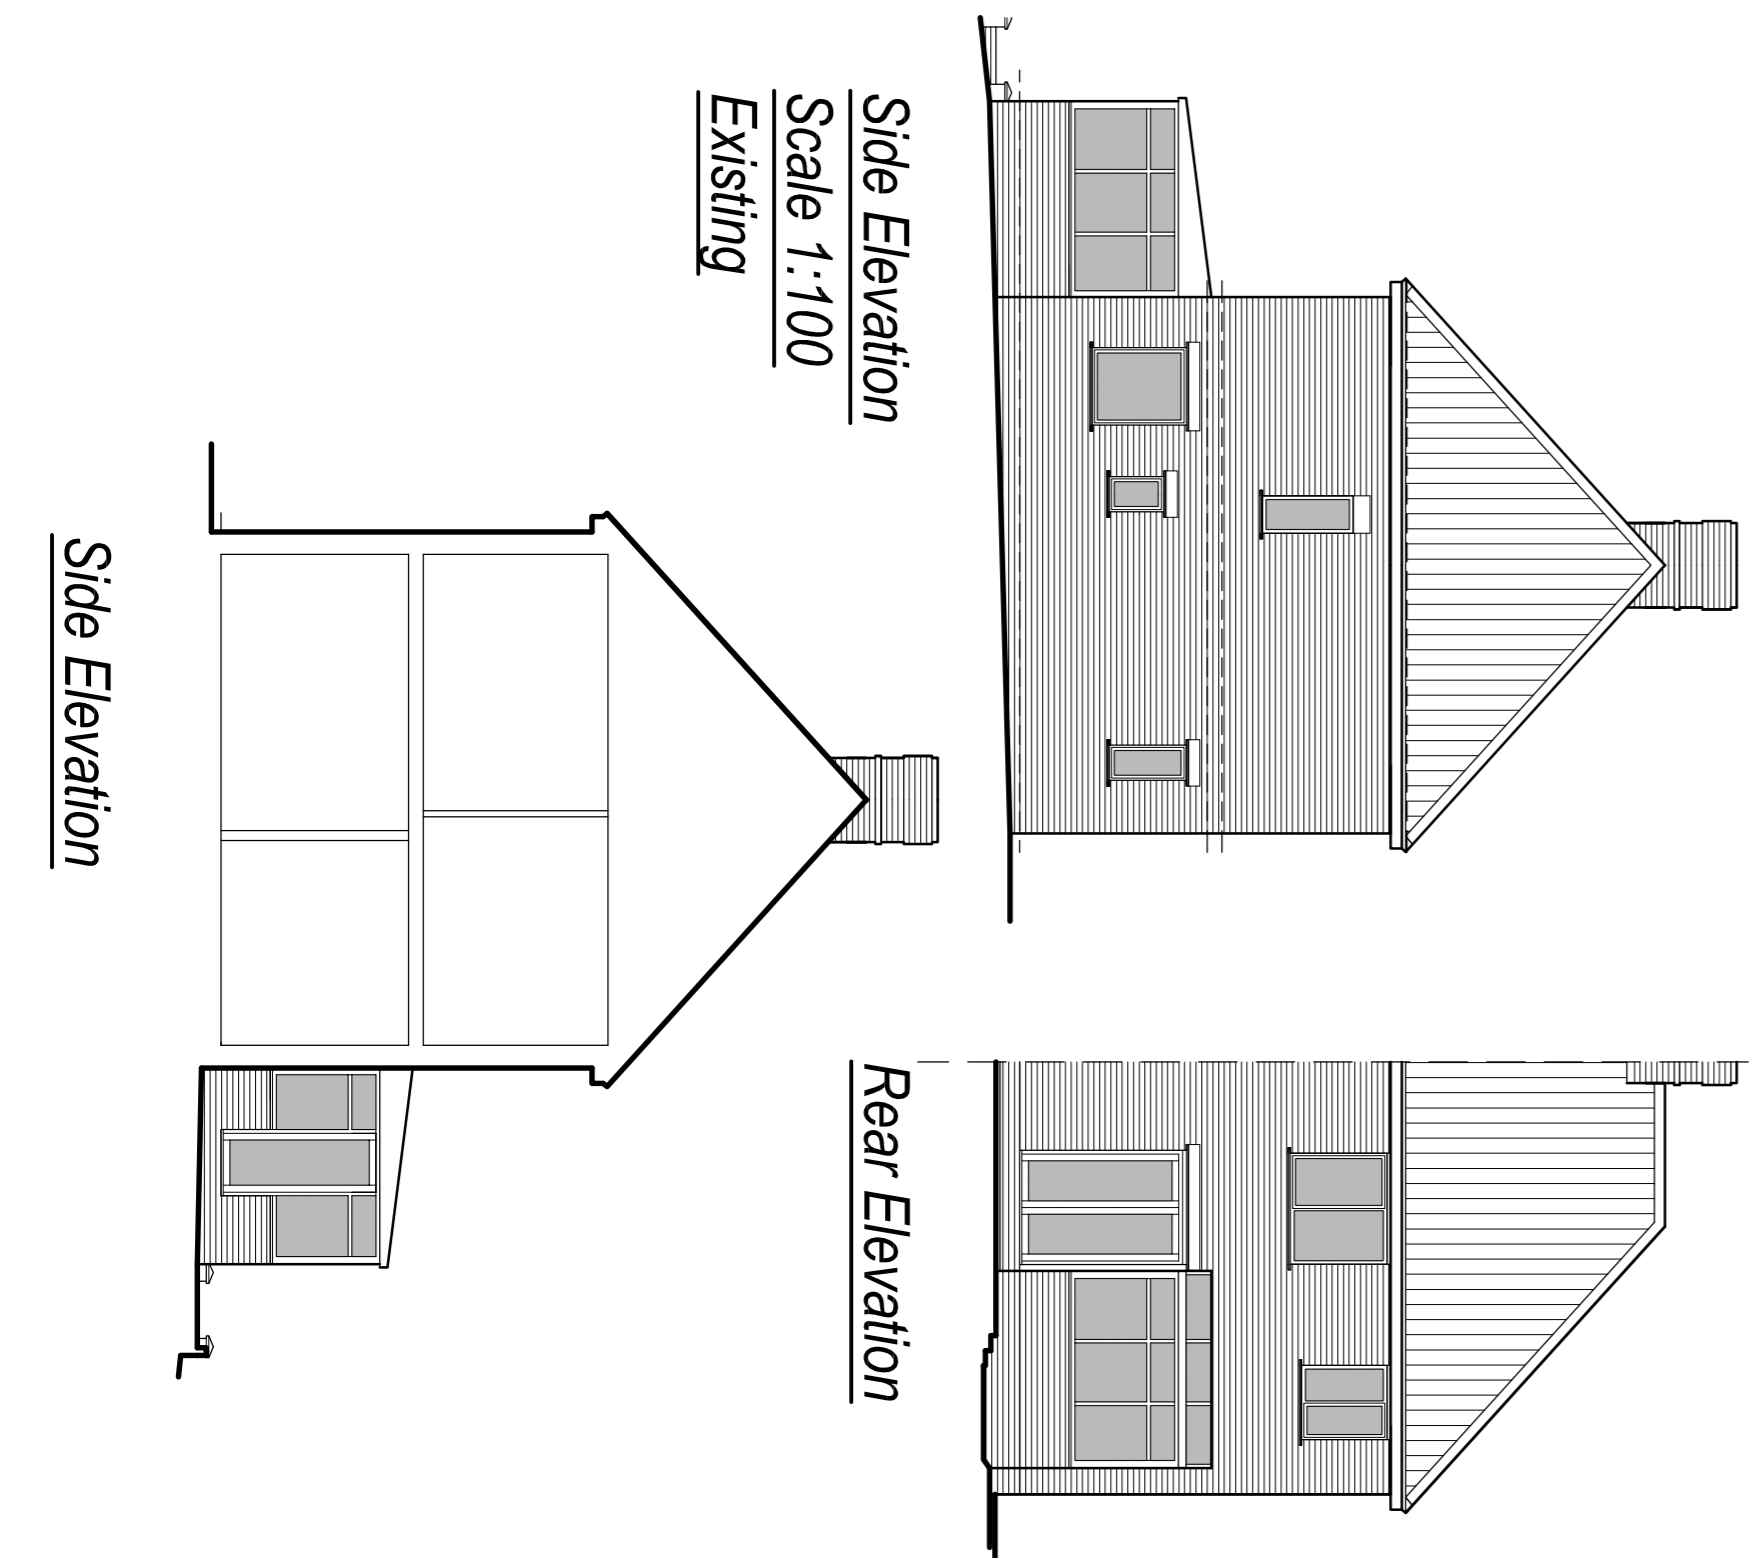
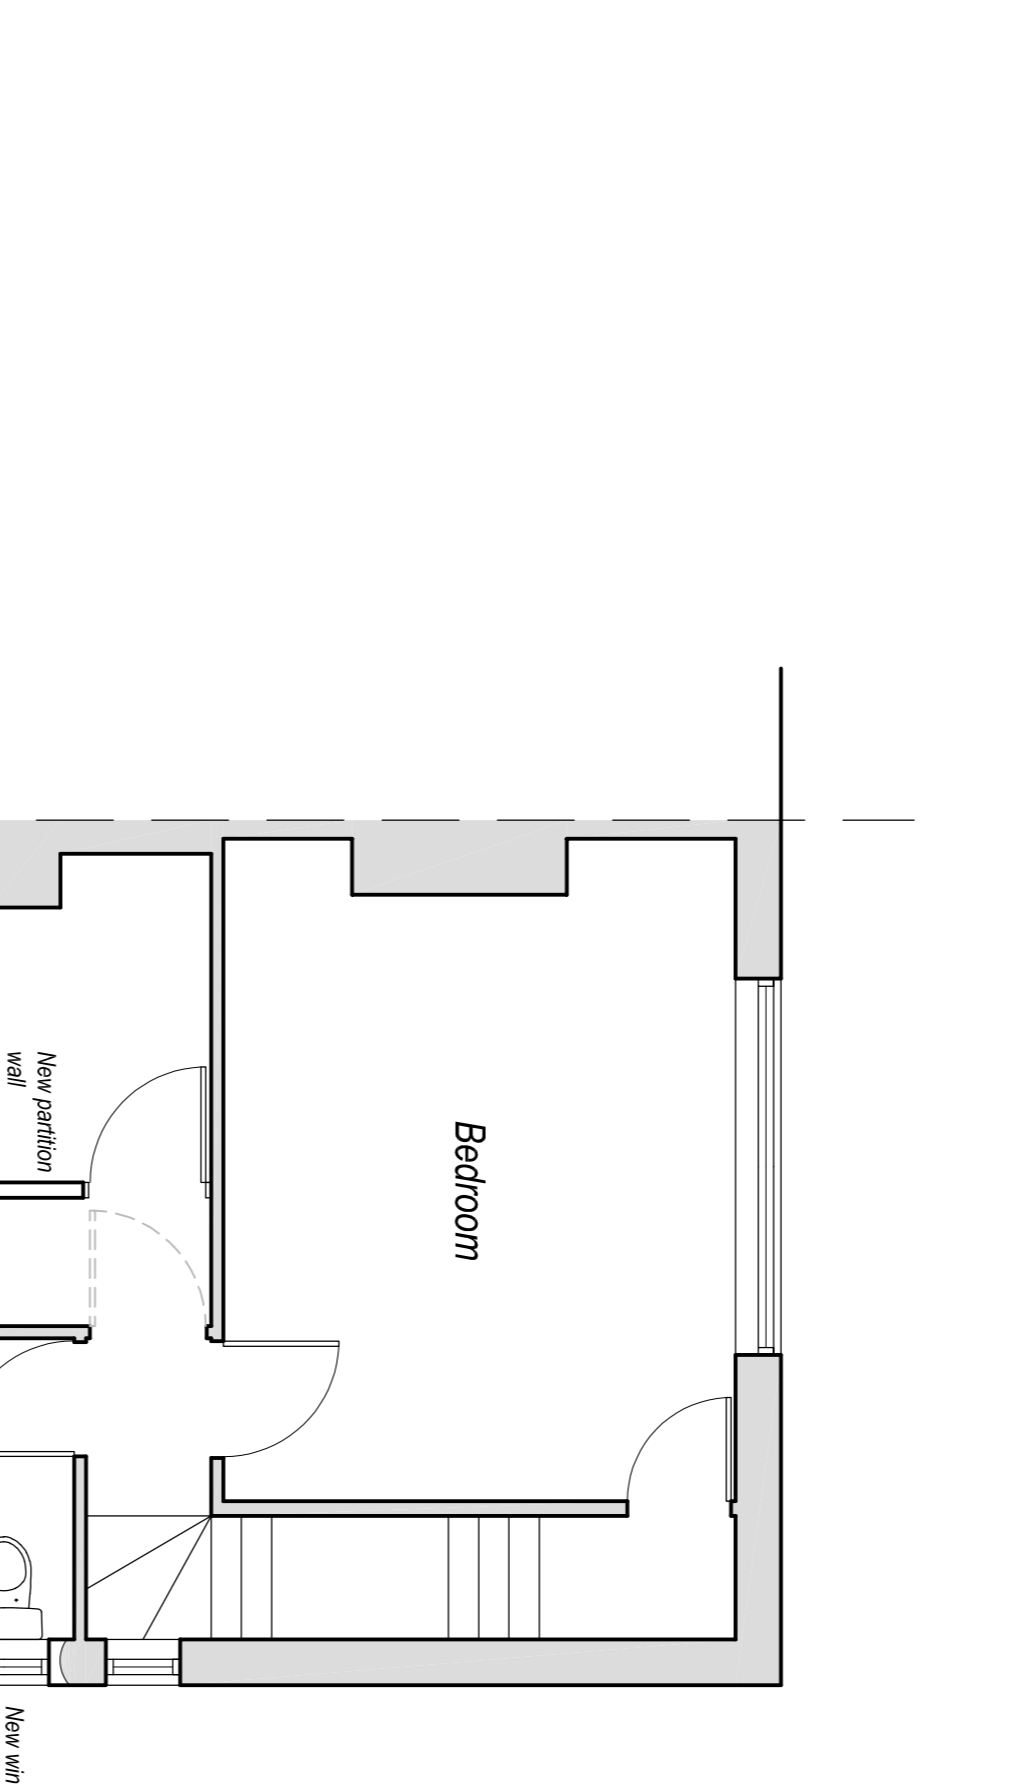
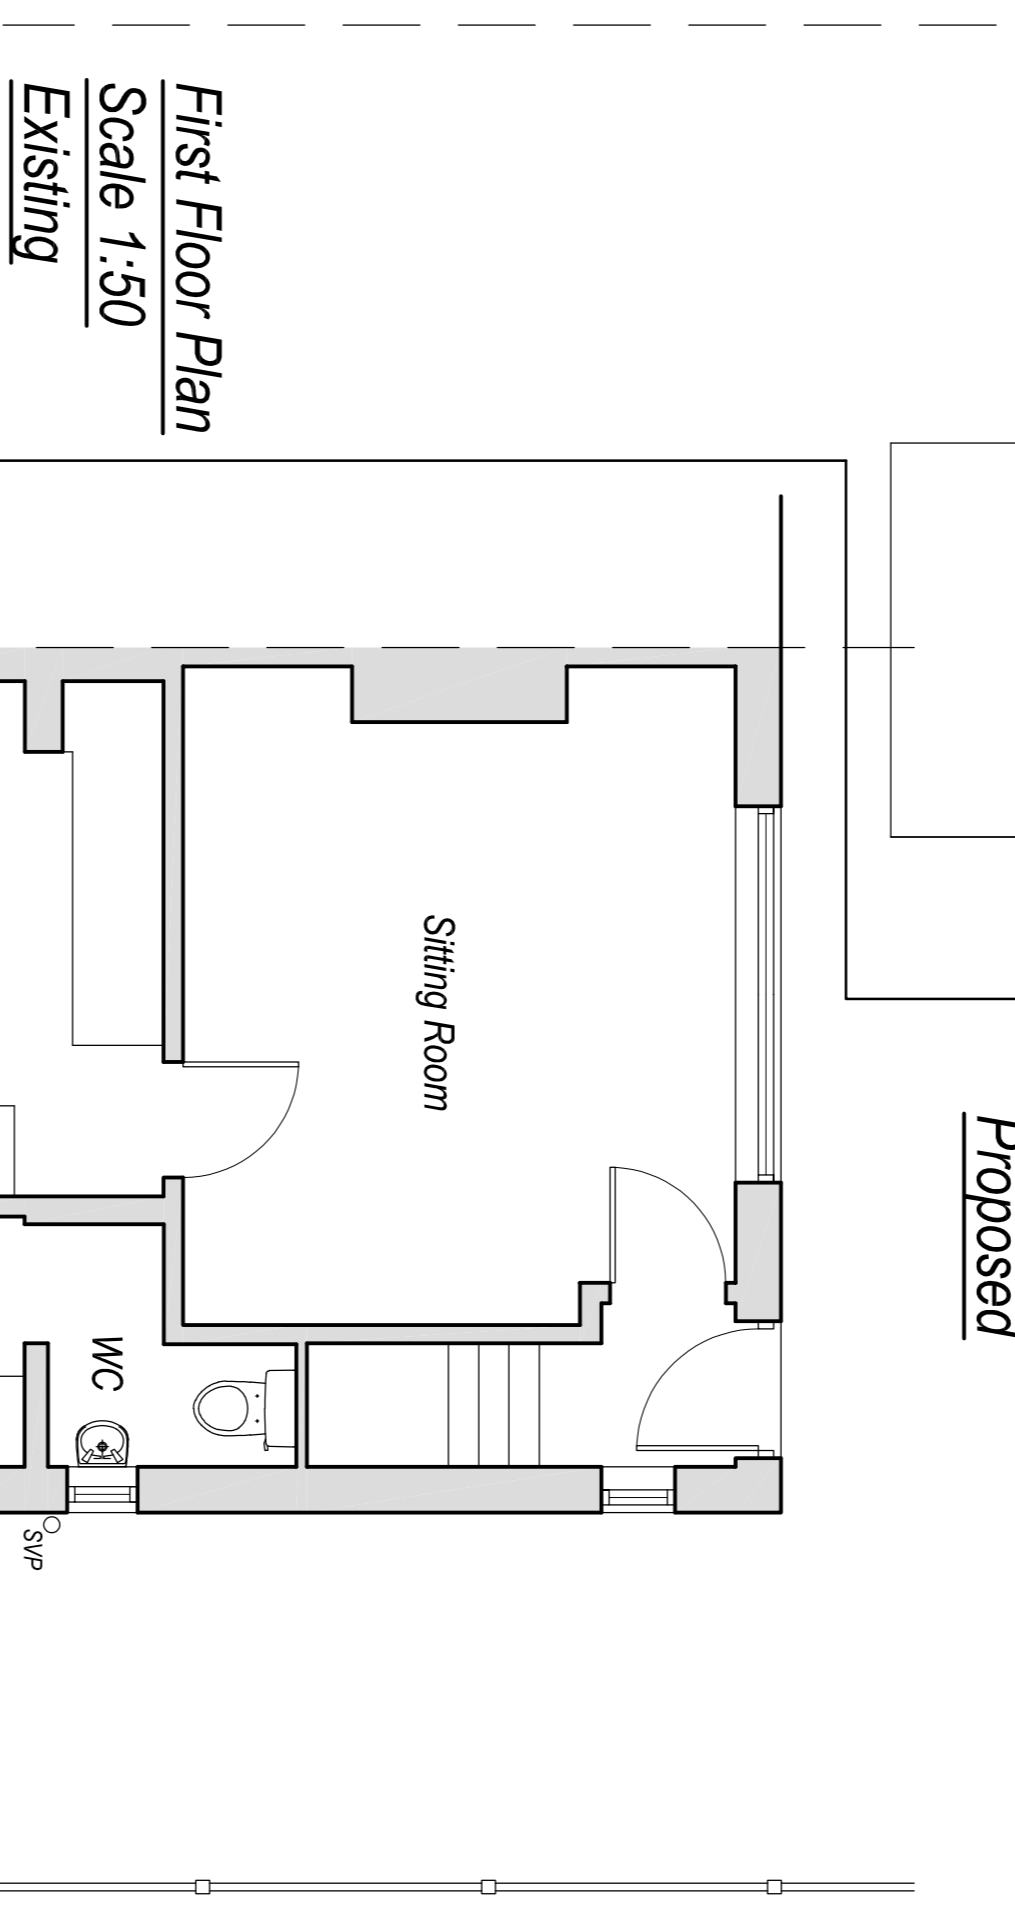
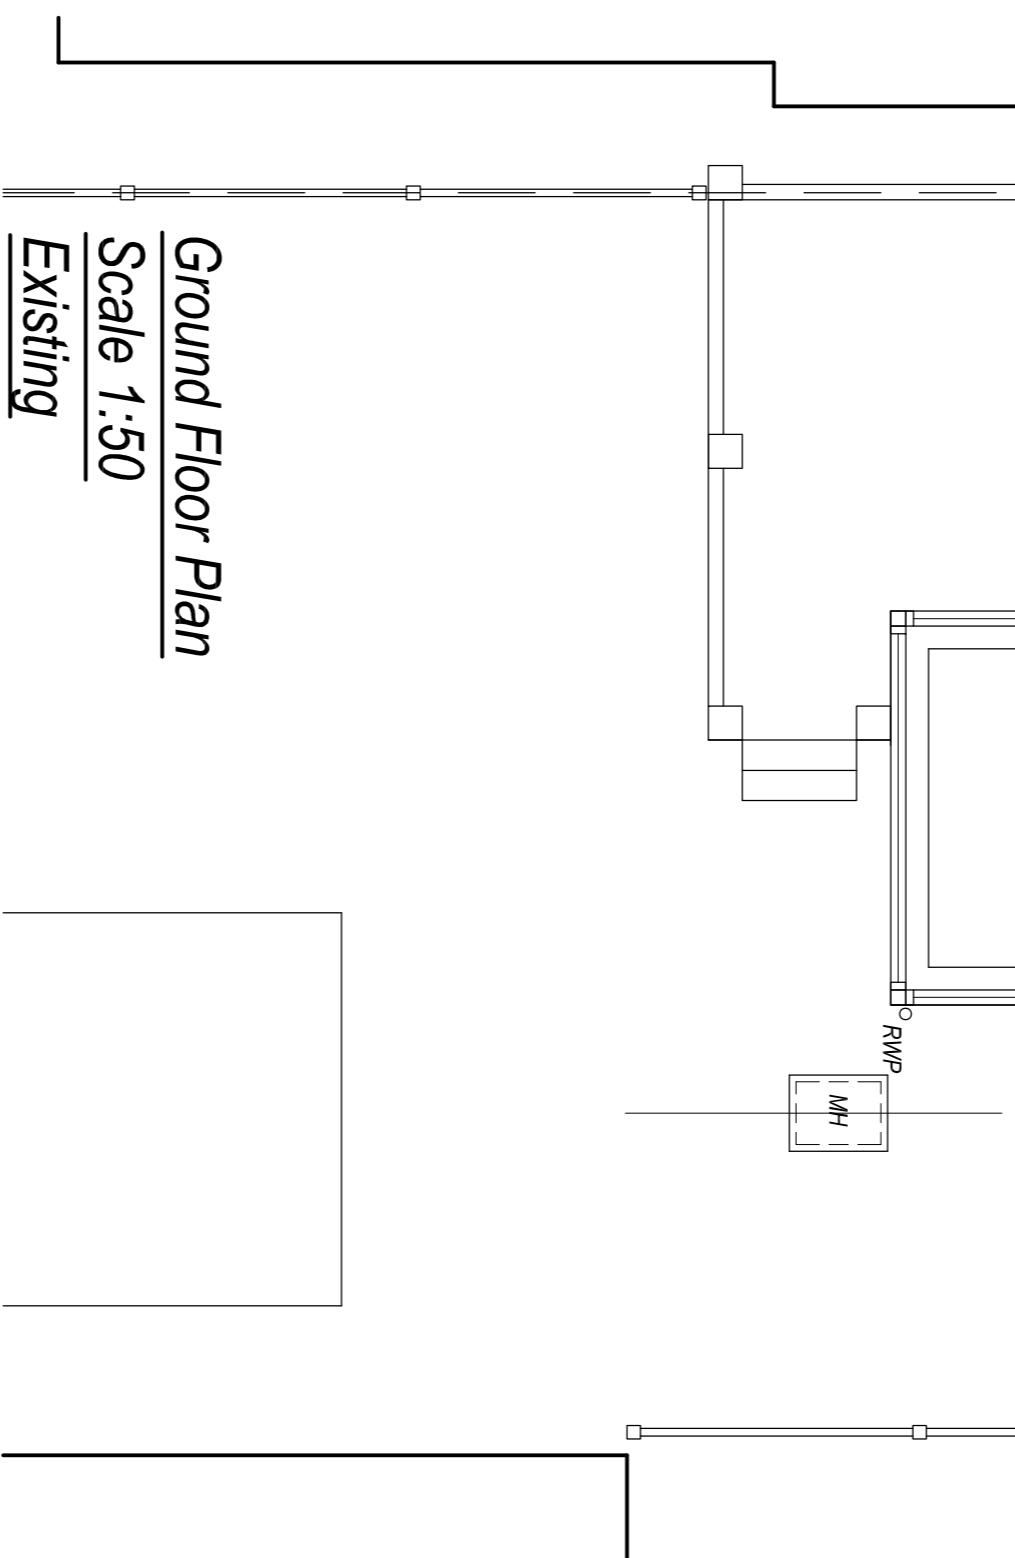
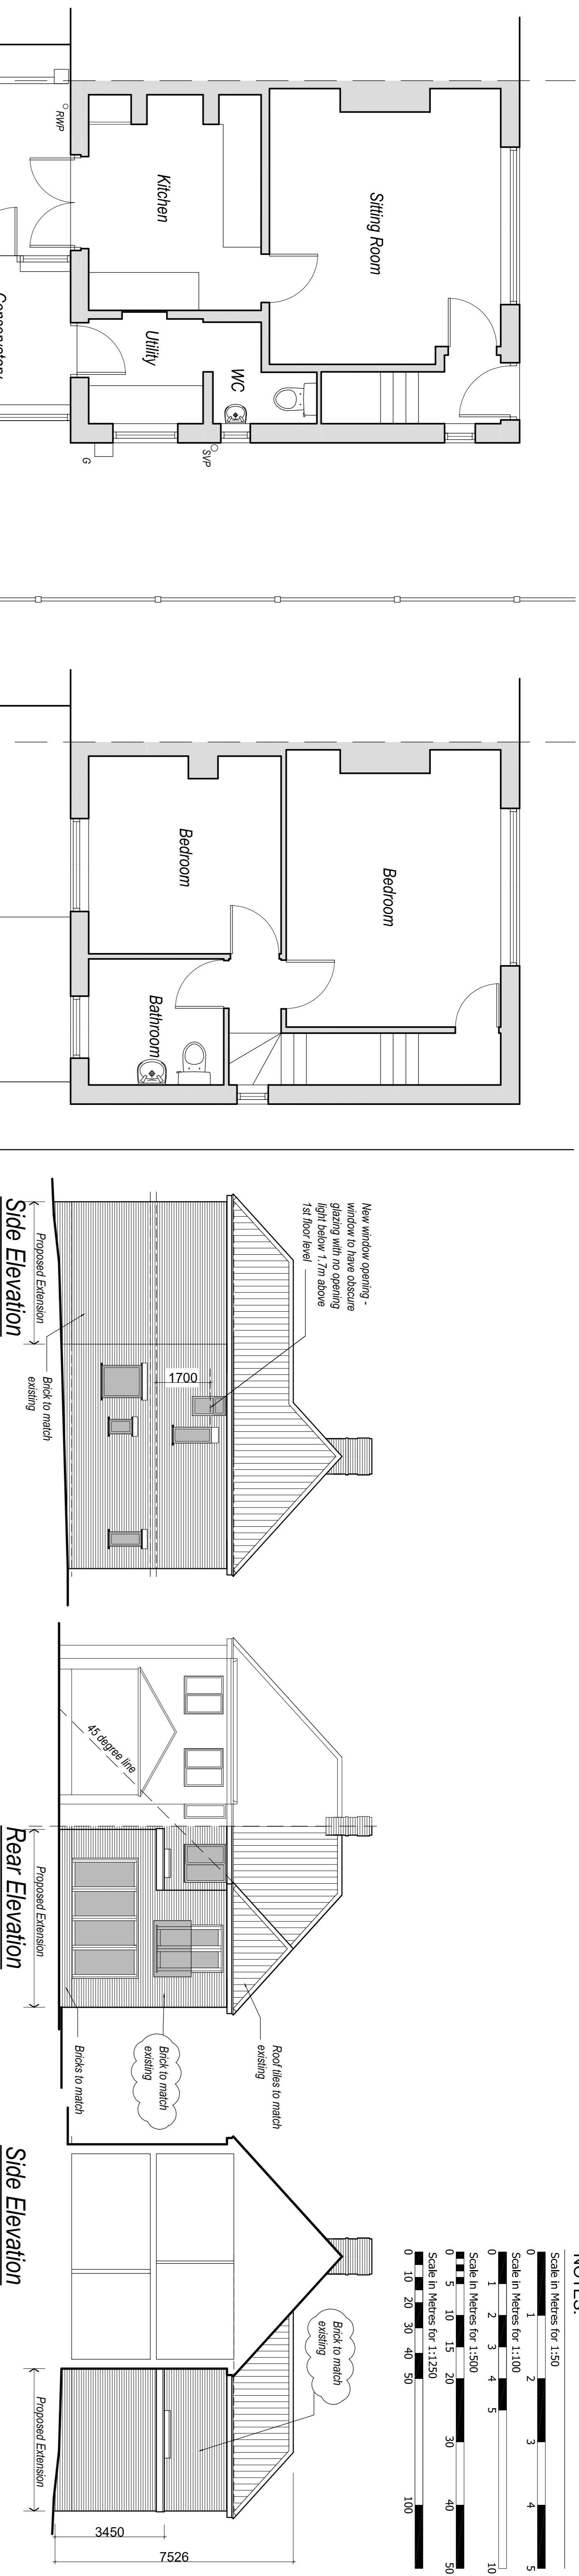


**NOTES:**

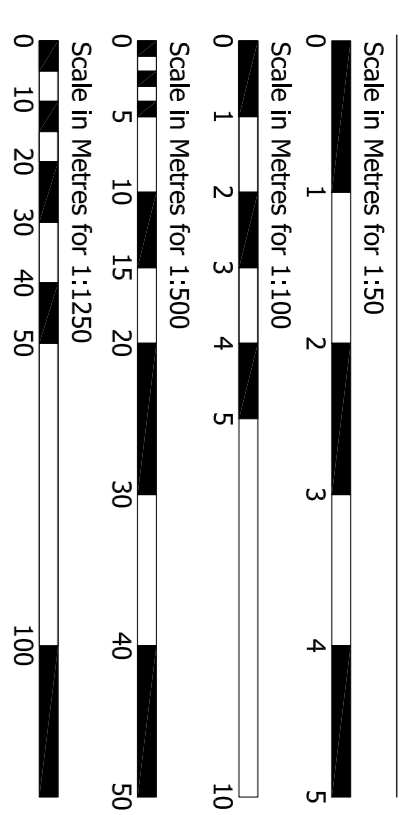

Rev: C Date: Nov 23 Approved/Checked/Revised with tick  
Rev: B Date: Sep 23 Approved/Checked/Revised with tick  
Rev: A Date: Sep 23 Approved/Checked/Revised with tick

Status: **Planning**

**SUFFOLK BUILDING DESIGN**  
Chartered Institute of Architectural Technologists Registered Practice  
Domestic • Residential • Commercial  
Tel: 01787 877200  
www.suffolk-building-design.co.uk  
11 East Street, Sudbury, Suffolk, CO10 2TP

Client: Mr A Potter  
238 Norwich Road, Costessey,  
Norwich NR5 0LQ

Project: Proposed 2 Storey Rear Extension

Drawing Details: Existing & Proposed Floor Plans & Elevations		Drawn: AIB
Date: Aug 23	Scale: As Shown @ A1	Rev: C
Number: 892.23.01		