


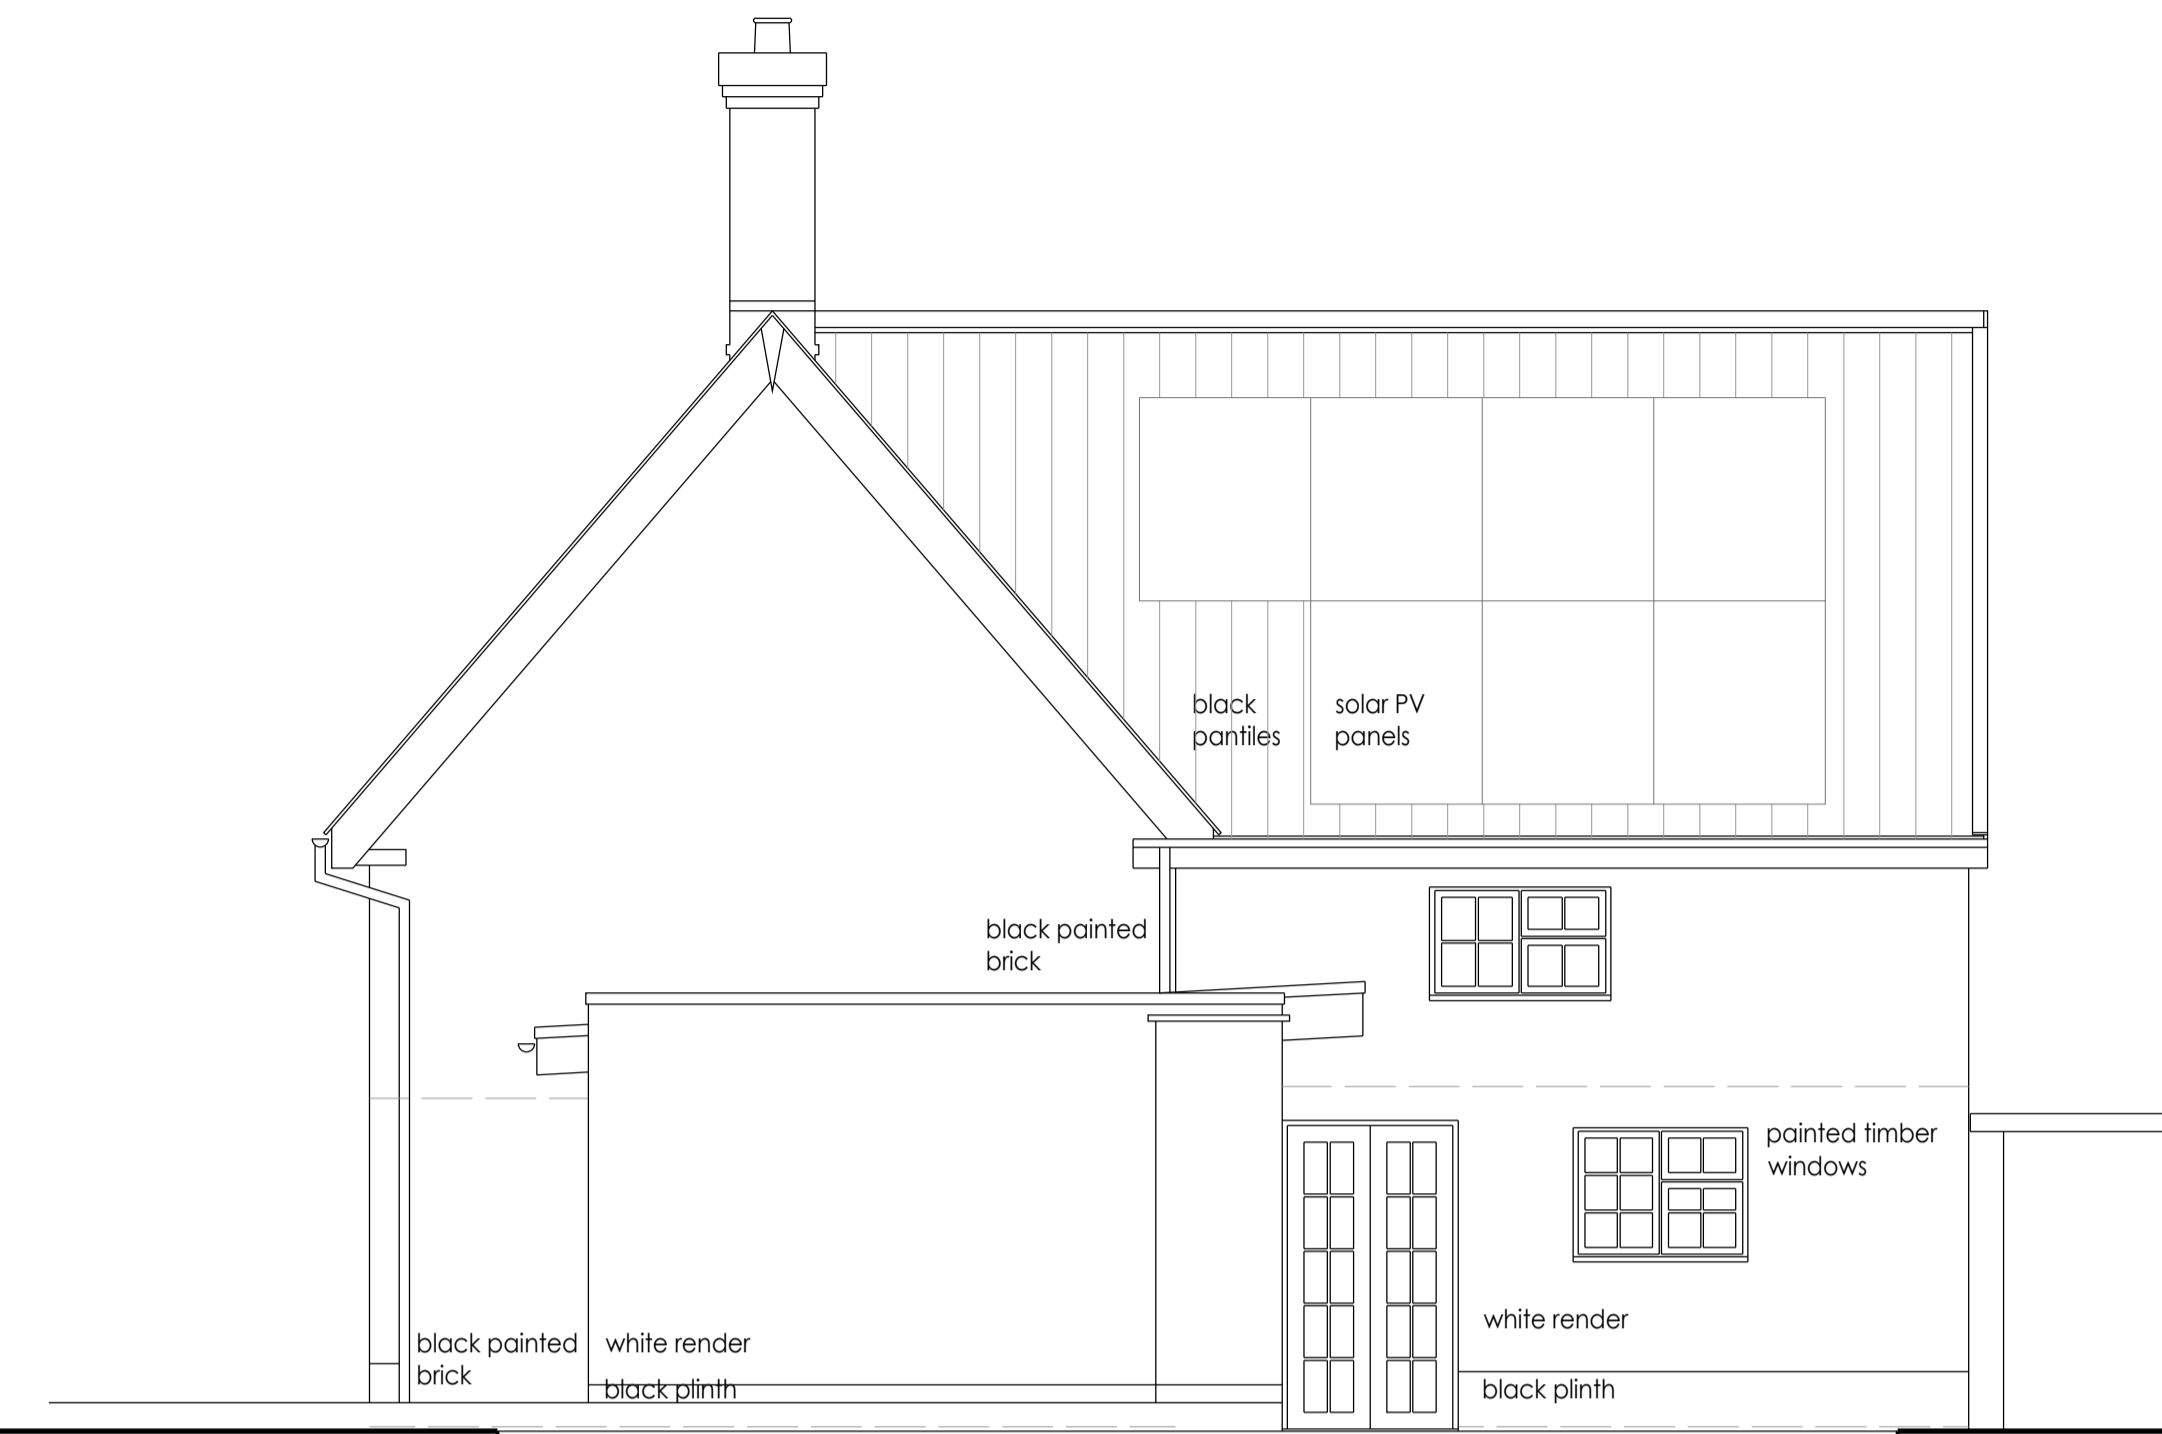

← original out-building X modern extension X original dwelling X modern extension →

east elevation




← original dwelling X original out-building X modern extension →

south elevation



← modern extension X modern extension →


north elevation

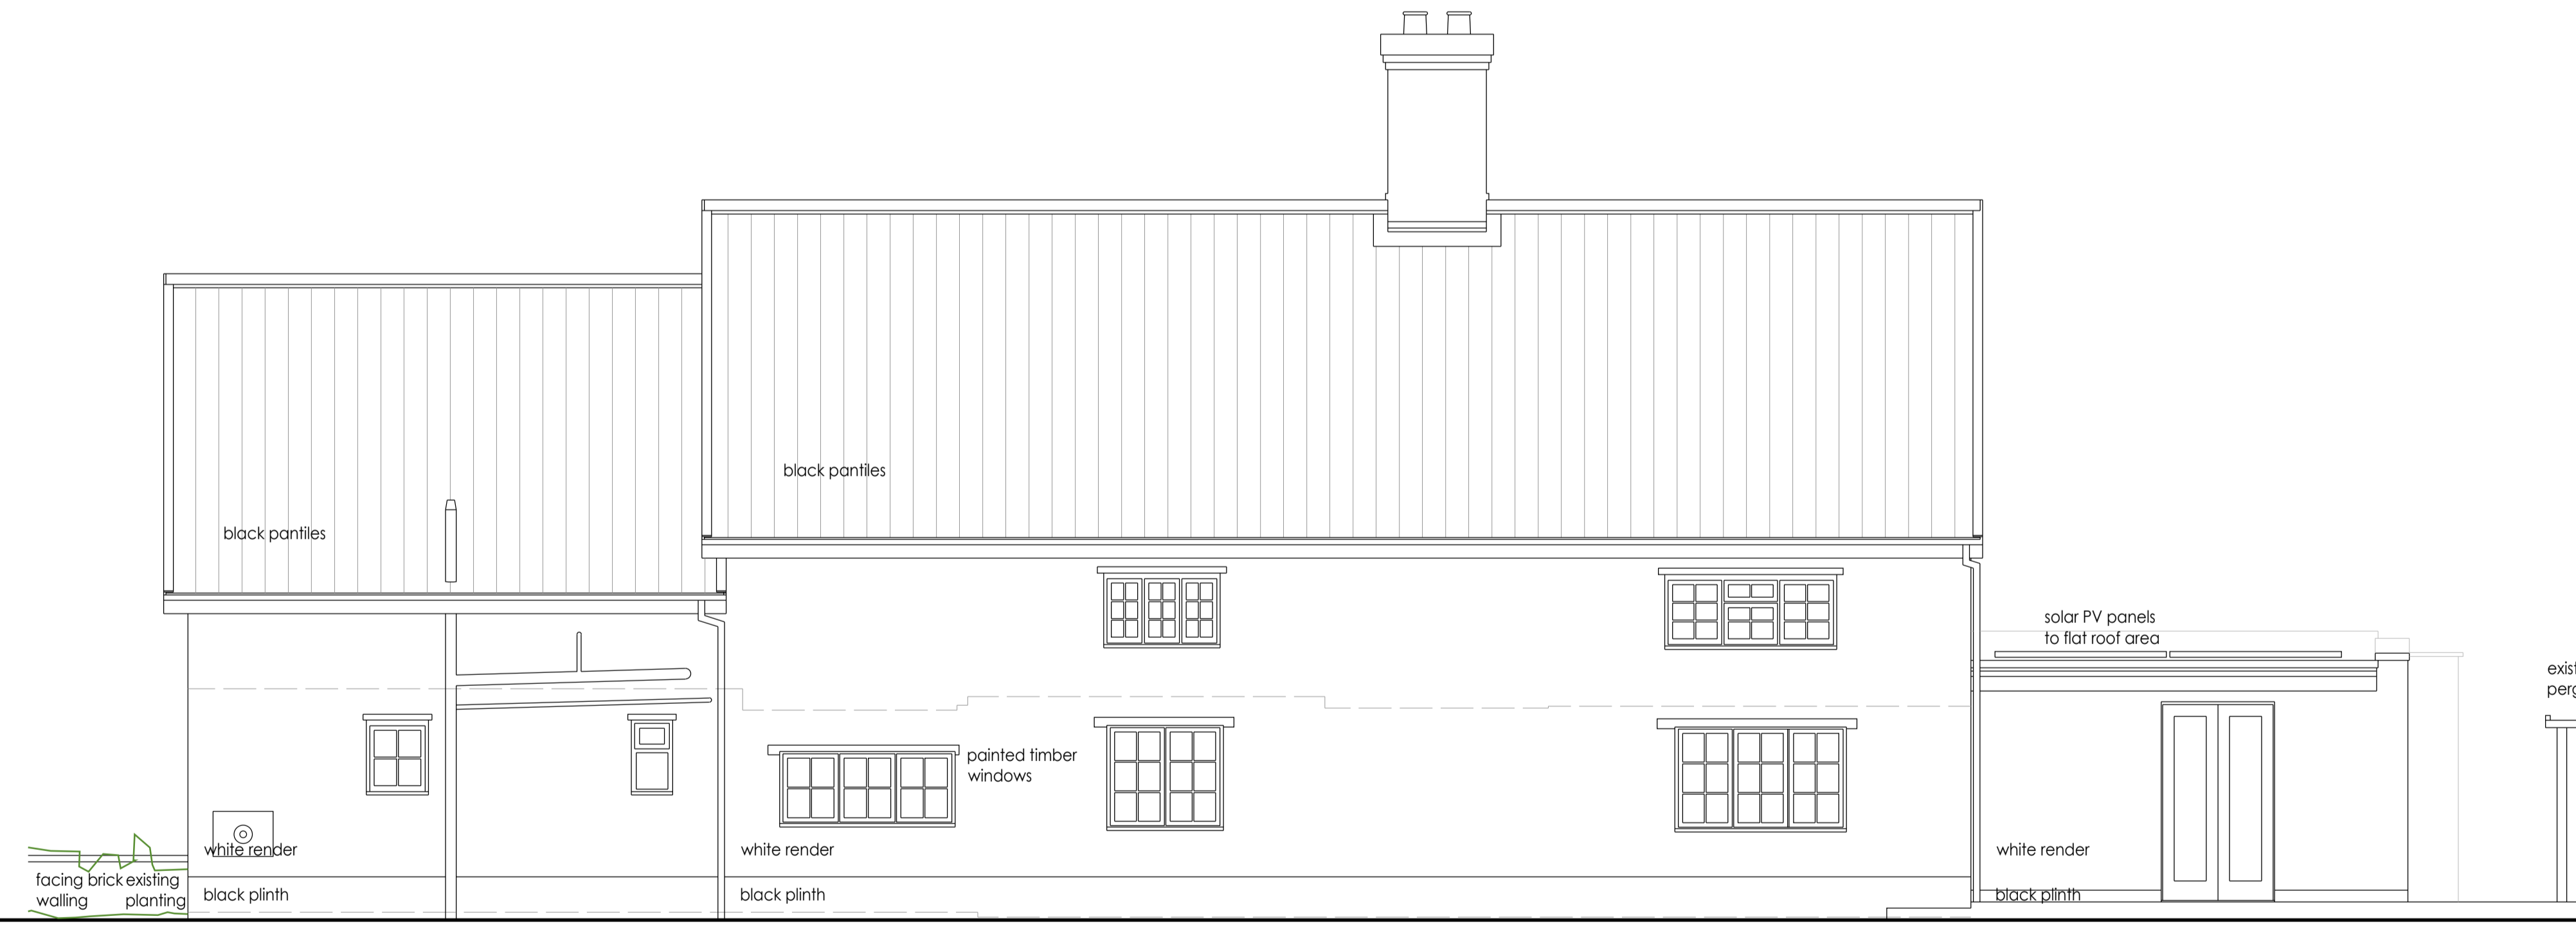

← modern extension X original dwelling X original out-building →

west elevation

any discrepancy to be reported to andrew p r love architecture . design . planning . ltd  
 all dimensions to be checked on site  
 © this drawing and all content is the copyright of andrew p r love architecture . design . planning . ltd

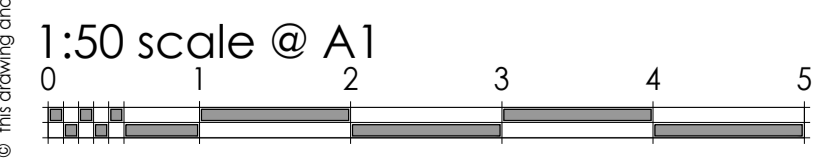

existing elevations - survey

alterations & improvements for heinrich hollis  
 greenways farm . flaxlands . carleton rode . norfolk . NR16 1AD  
 date may 2023 scale 1:50@A1  
 job HH/1824 dwg 9903

andrew p r love architecture . design . planning

cherry tree farm . wymondham road . burwell . norfolk . nr16 1nb telephone . 01953 789911  
 e-mail . info@andrewprloveadp.co.uk website . www.andrewprloveadp.co.uk