




Existing dormer upper floor plan

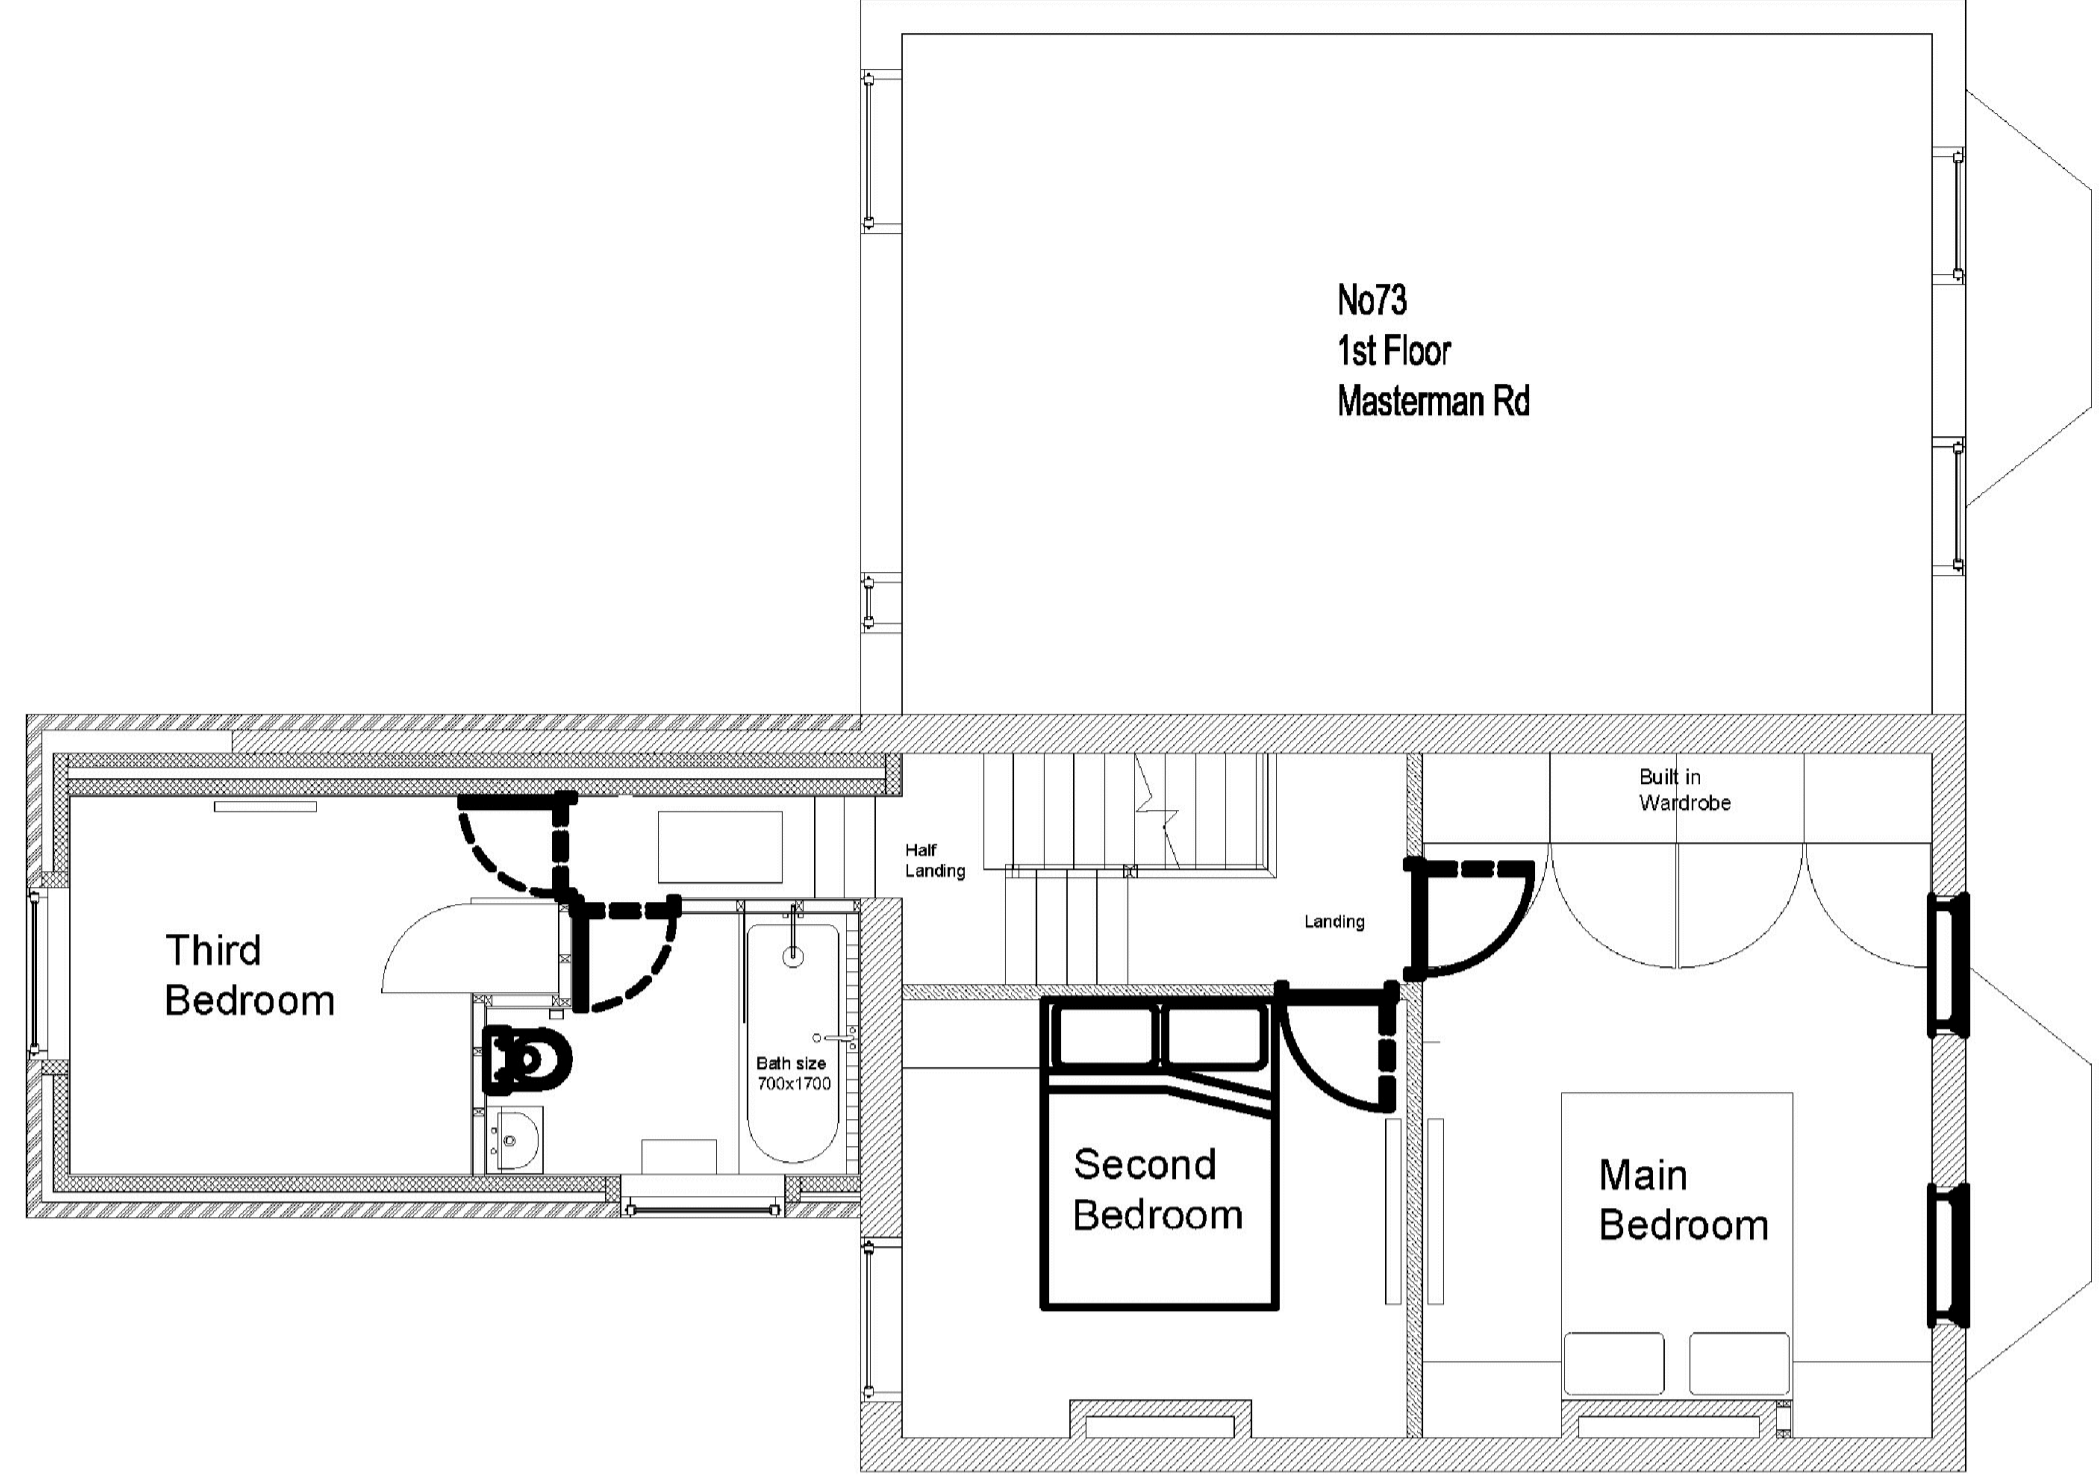

Existing first floor plan

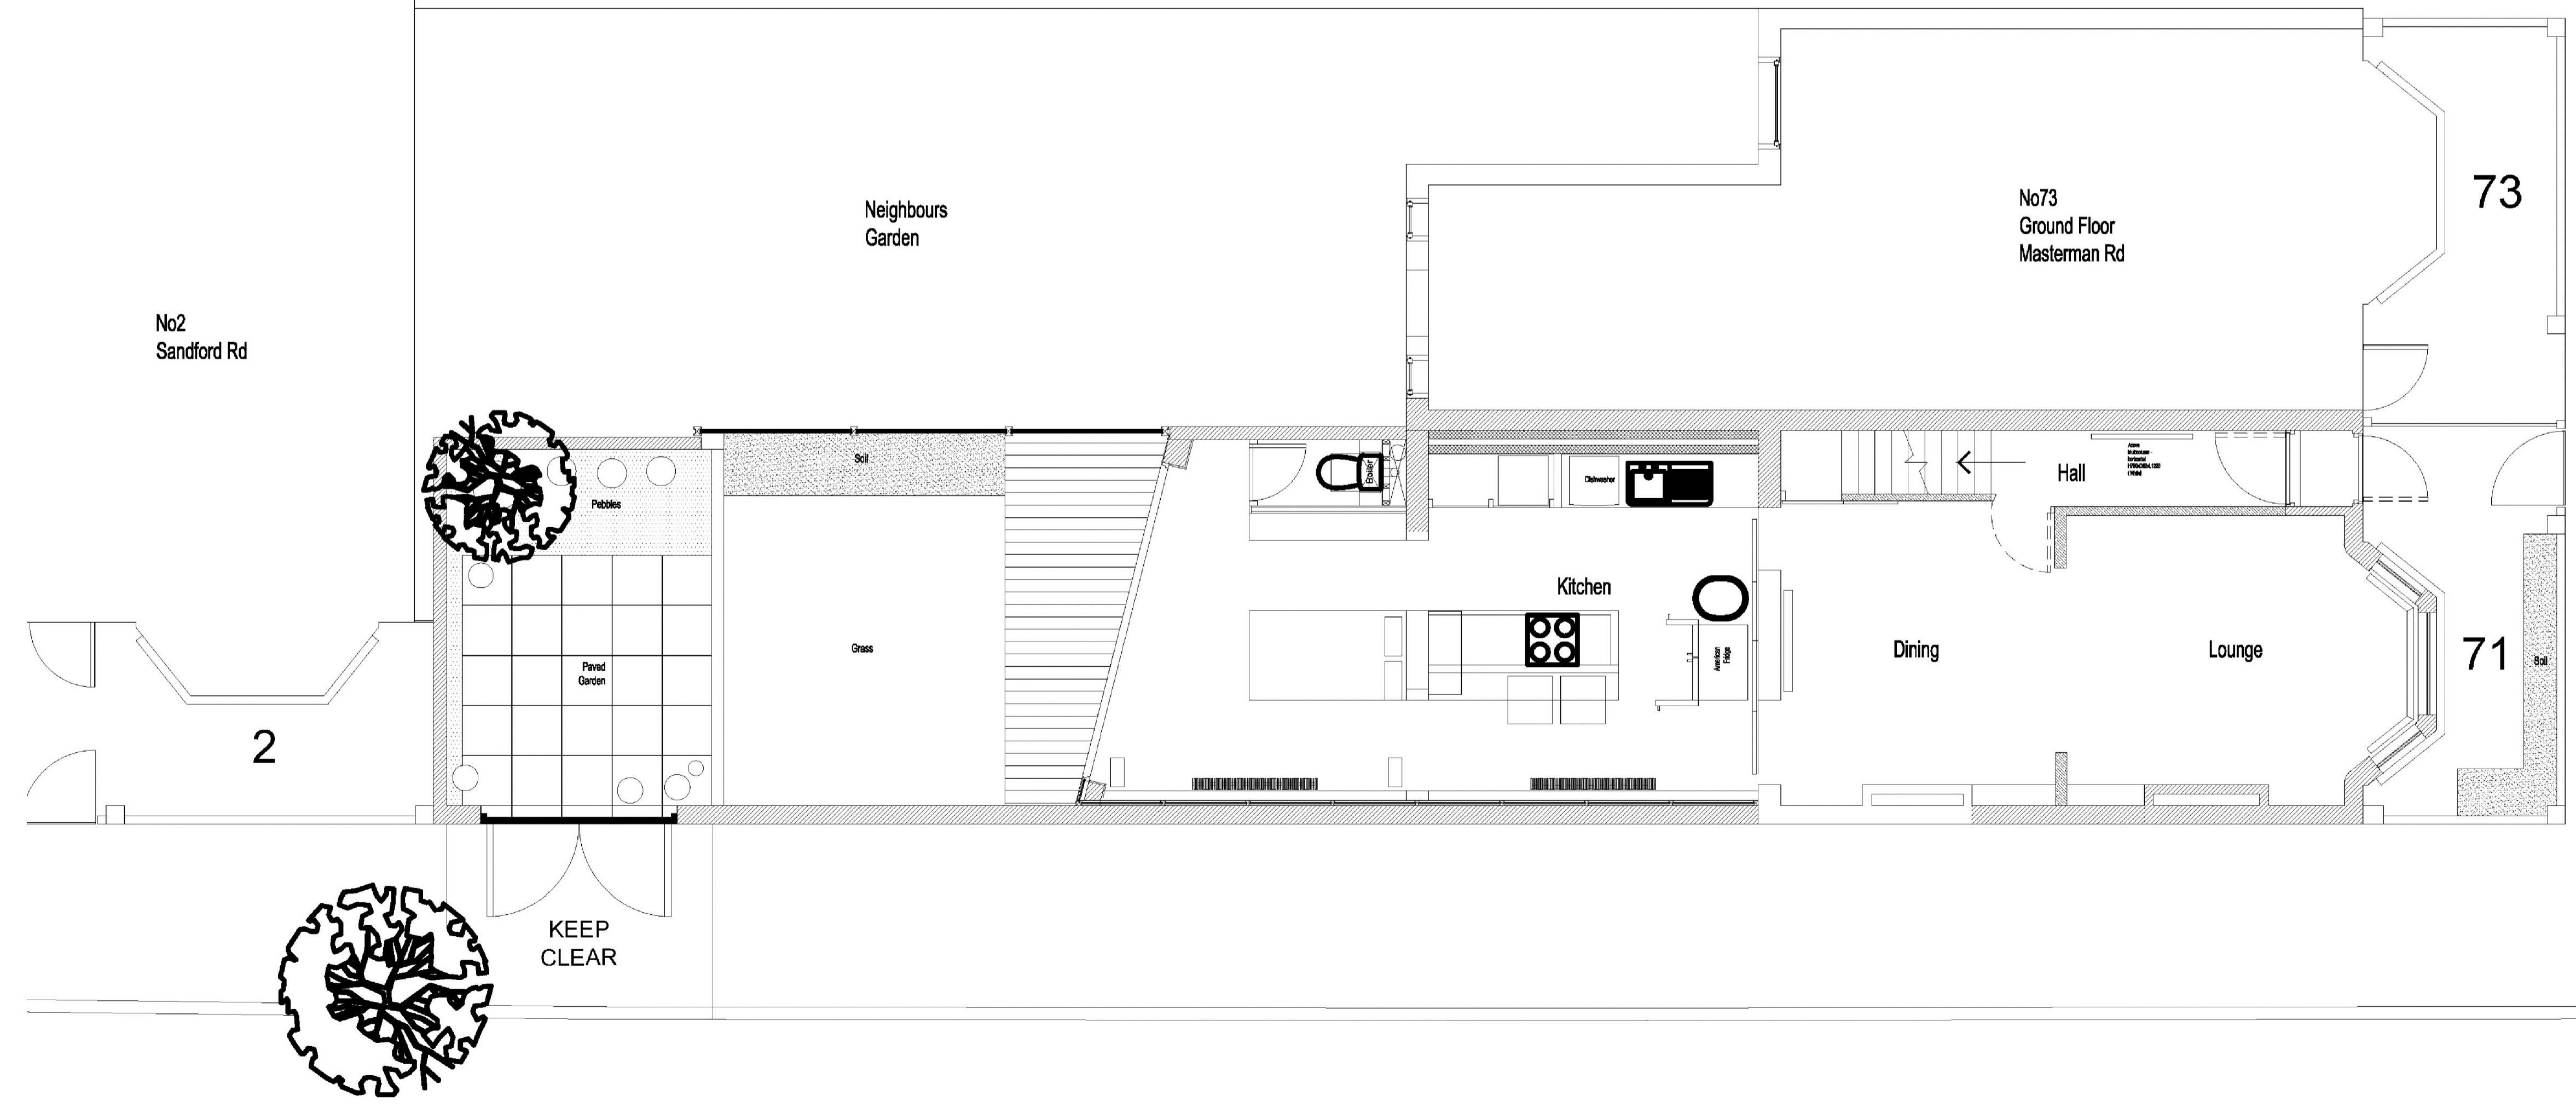

Existing Ground floor plan

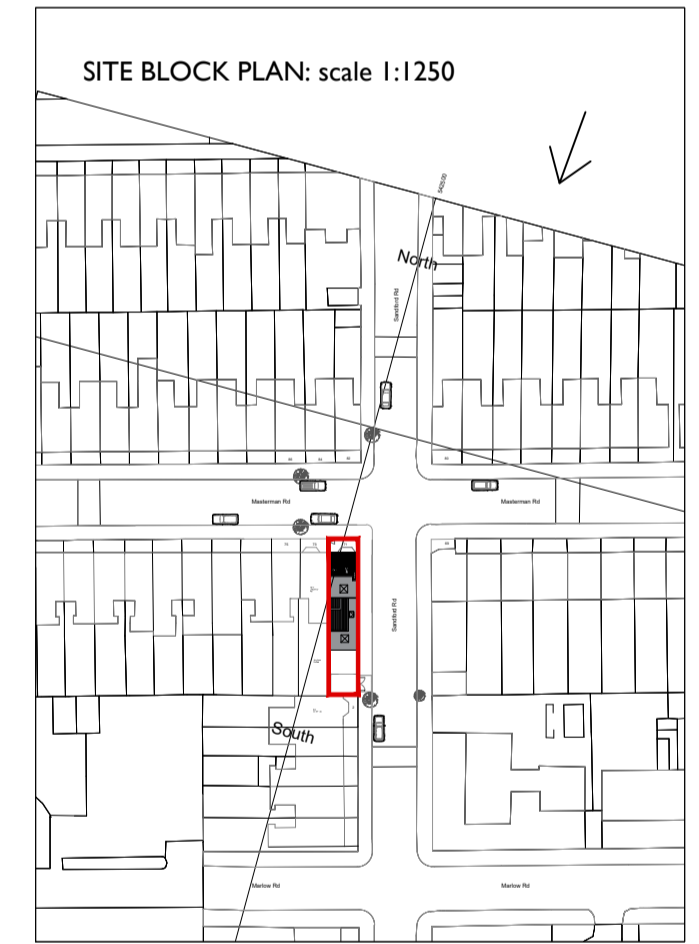

Project
71 Masterman Road
Dormer extension

Drawing Title
Existing ground, first floor &
dormer upper floor plan

Status
Planning Proposal

© Architects Do not remove this panel from the drawing
No dimensions to be scaled from this drawing
Report all errors and omissions to the Architect
Dimensions to be checked on site before fabrication

North	Sheet A1	Scale 1:50	Drawn JN
	Date 01.11.2023		Checked NN
Project no. 10	Drawing no. B102		Revision 00