



Proposed east / neighbours elevation

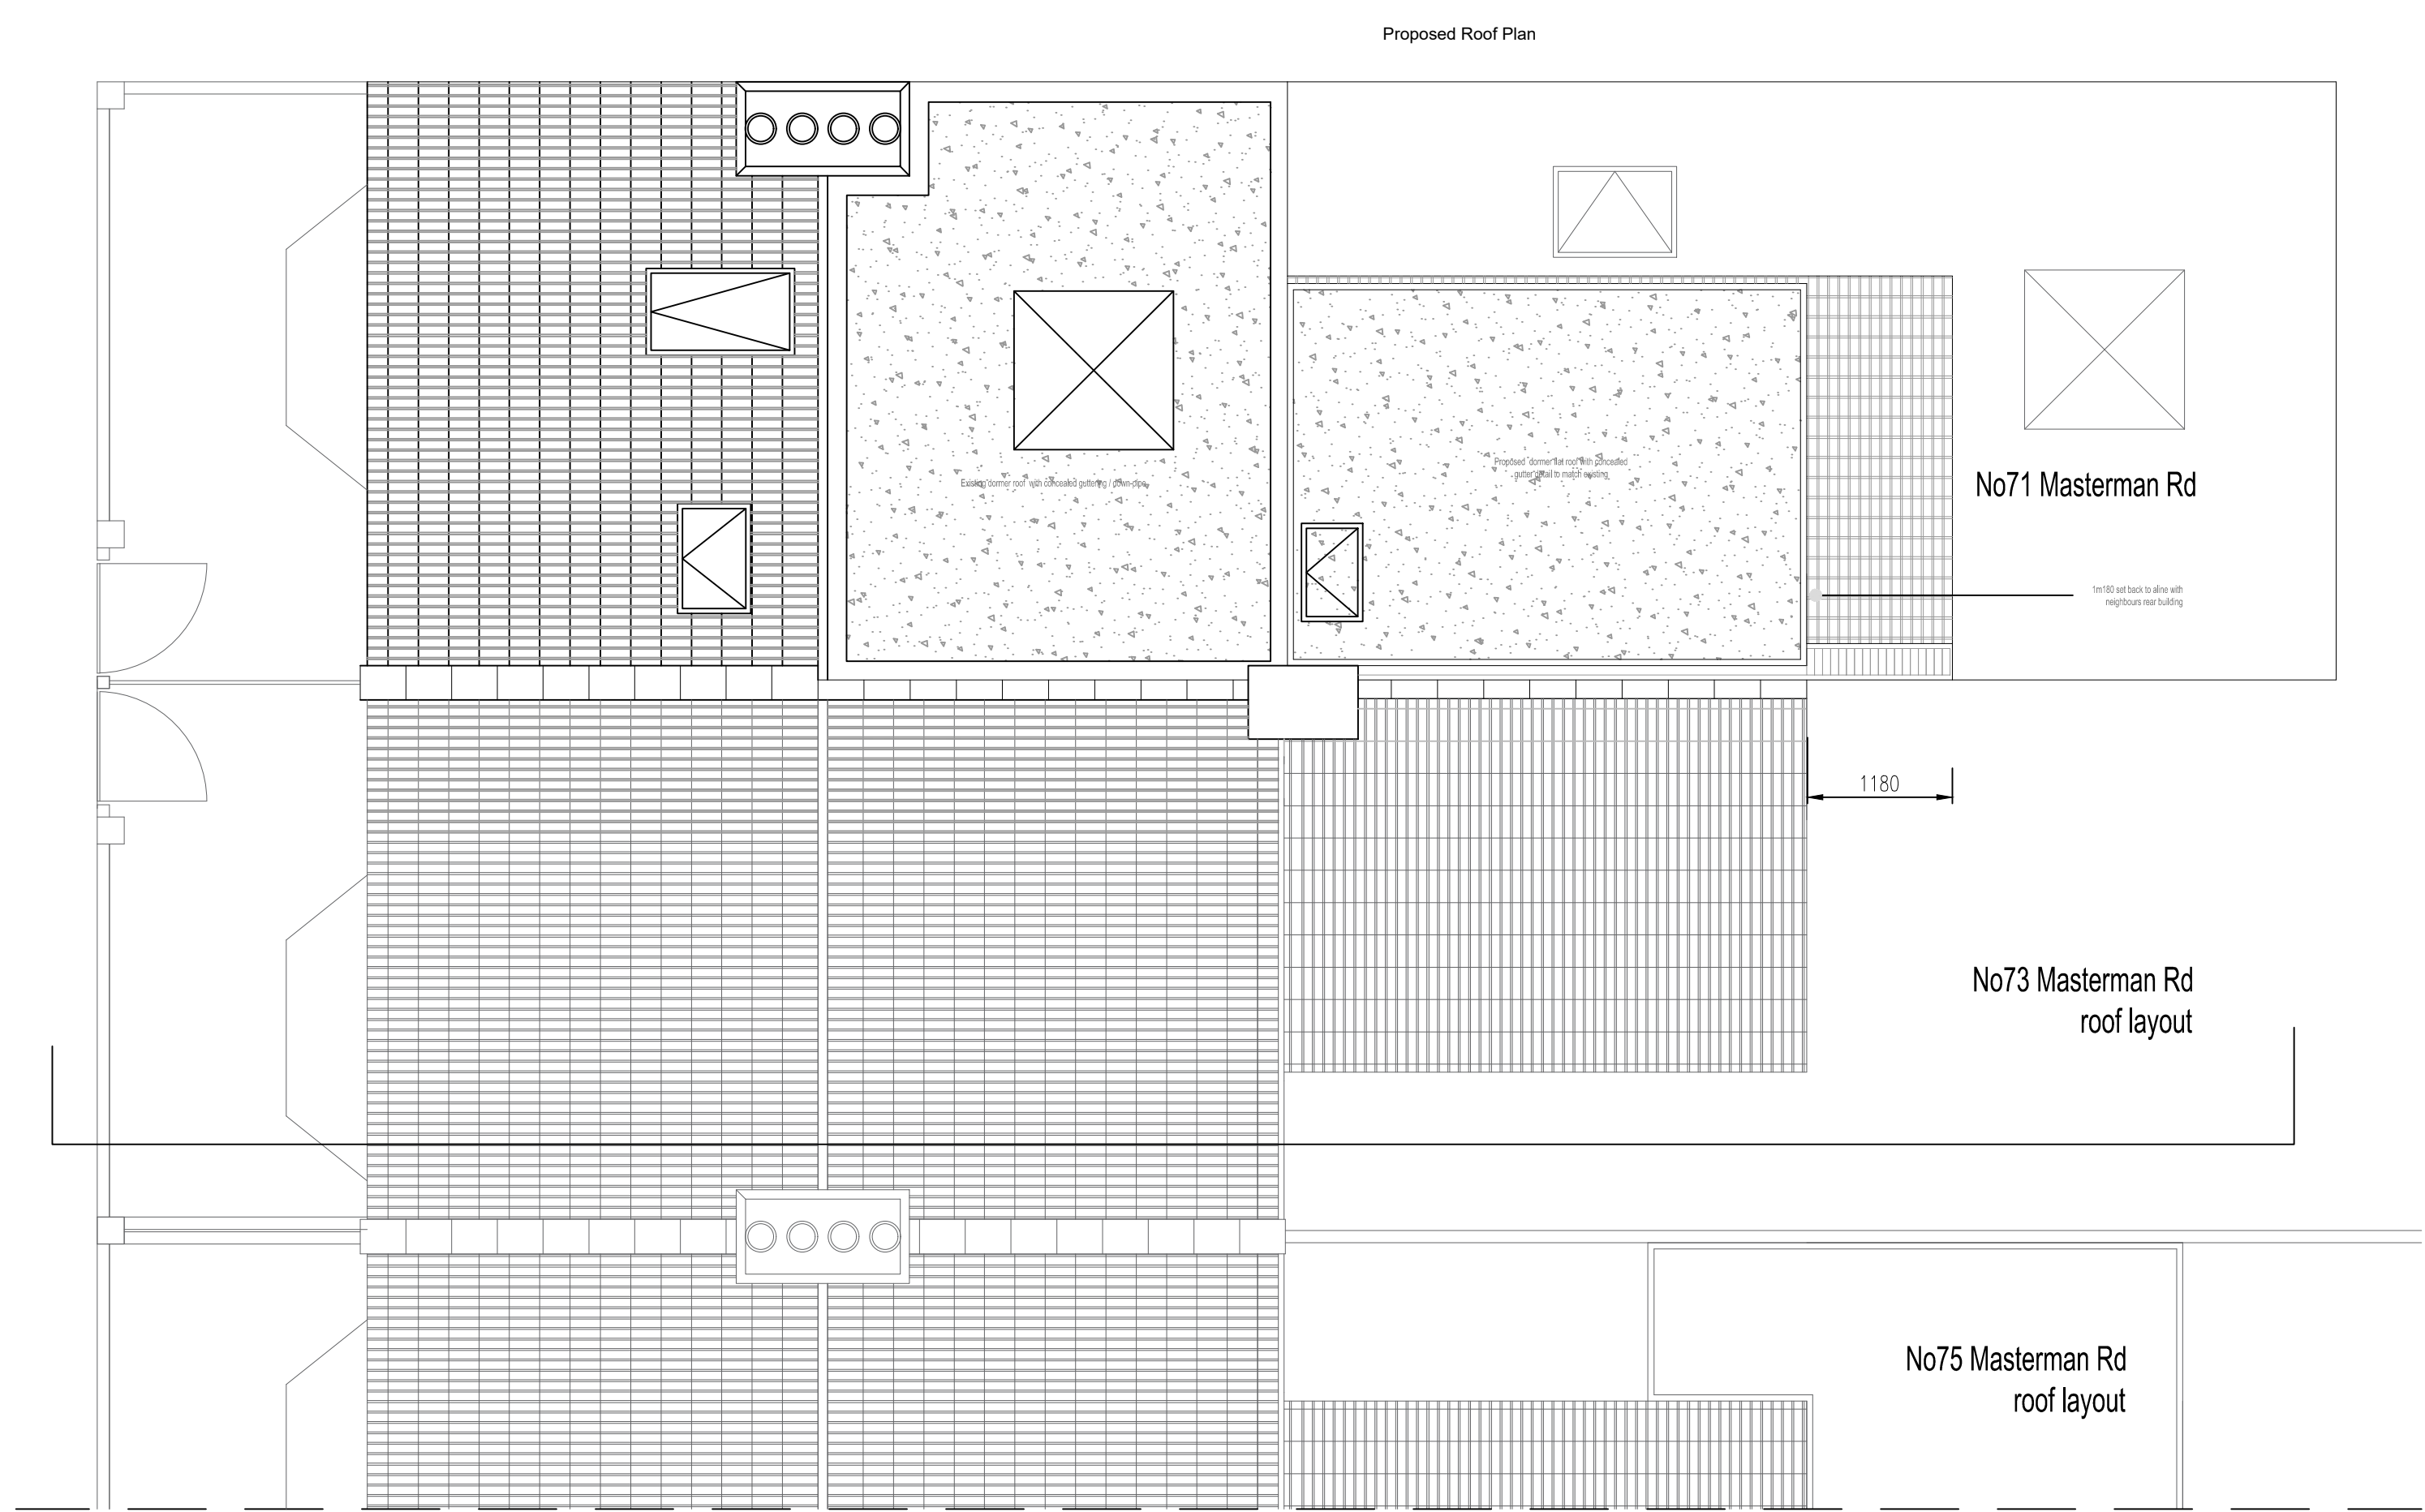

Proposed roof plan

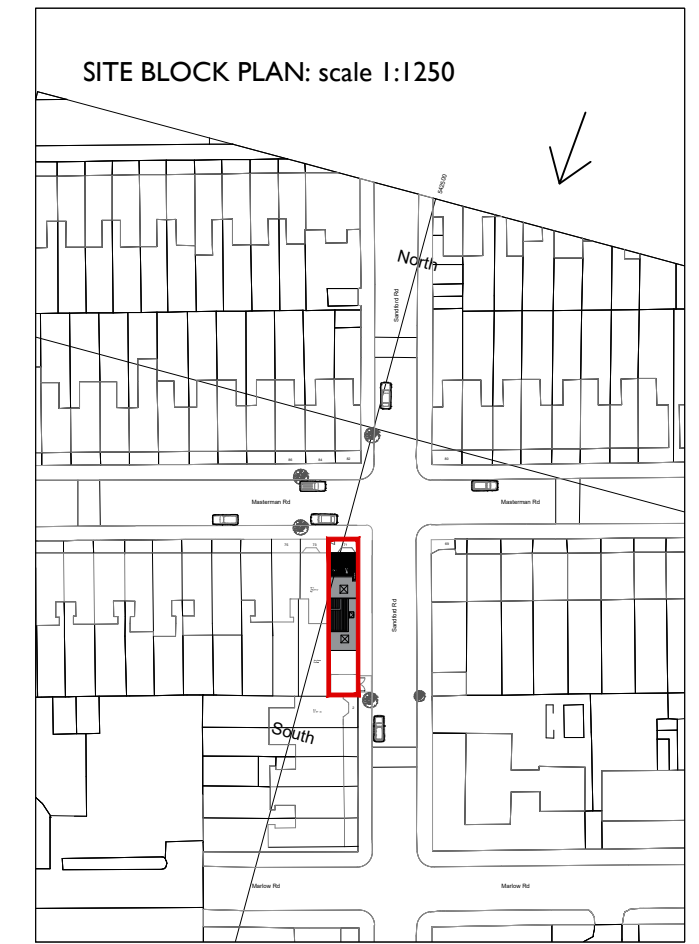

Project
71 Masterman Road
Dormer extension

Drawing Title
Proposed east side elevation
& roof plan

Status
Planning Proposal

© Architects Do not remove this panel from the drawing
No dimensions to be scaled from this drawing
Report all errors and omissions to the Architect
Dimensions to be checked on site before fabrication

North	Sheet	Scale	Drawn
	A1	1:50	JN
	Date		Checked
	01.11.2023		NN