


Sandford Rd Neighbours East Elevation (Front of House No 2 Sandford Rd) Proposed side Elevation (Sandford Rd) Masterman Rd


Proposed side elevation



Photo - Existing side elevation - you cannot see the proposal

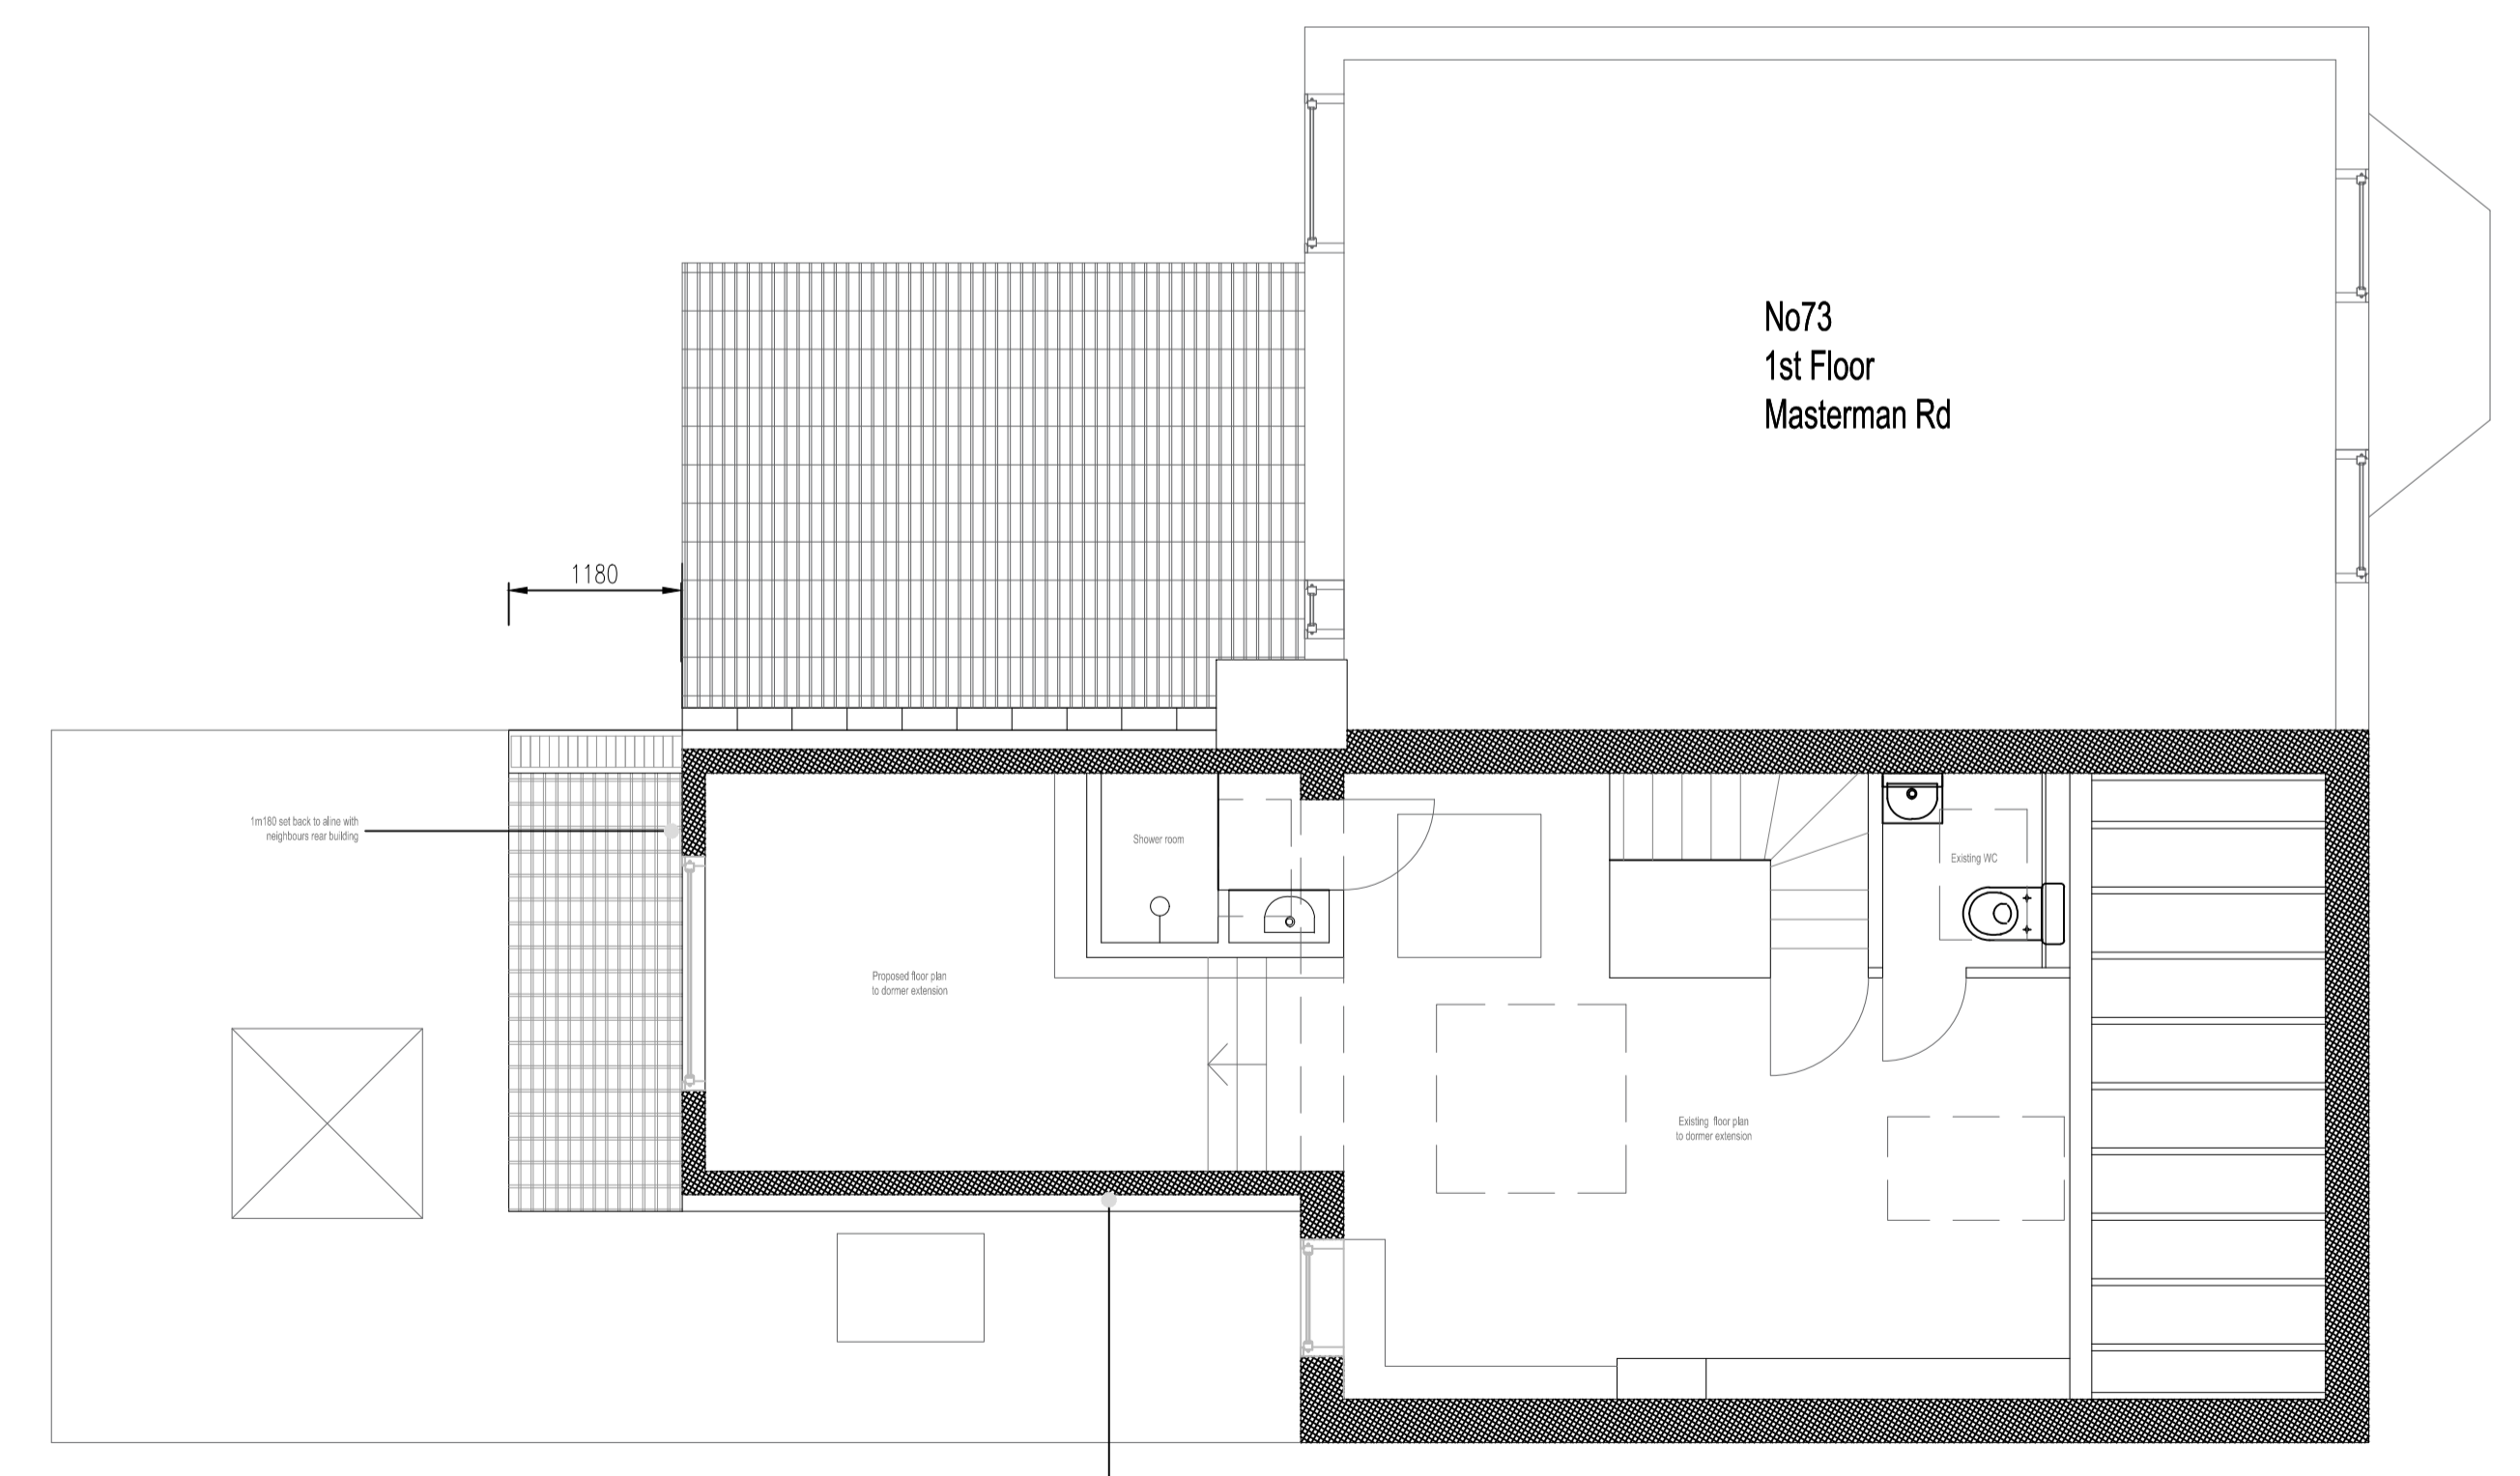

Proposed floor plan

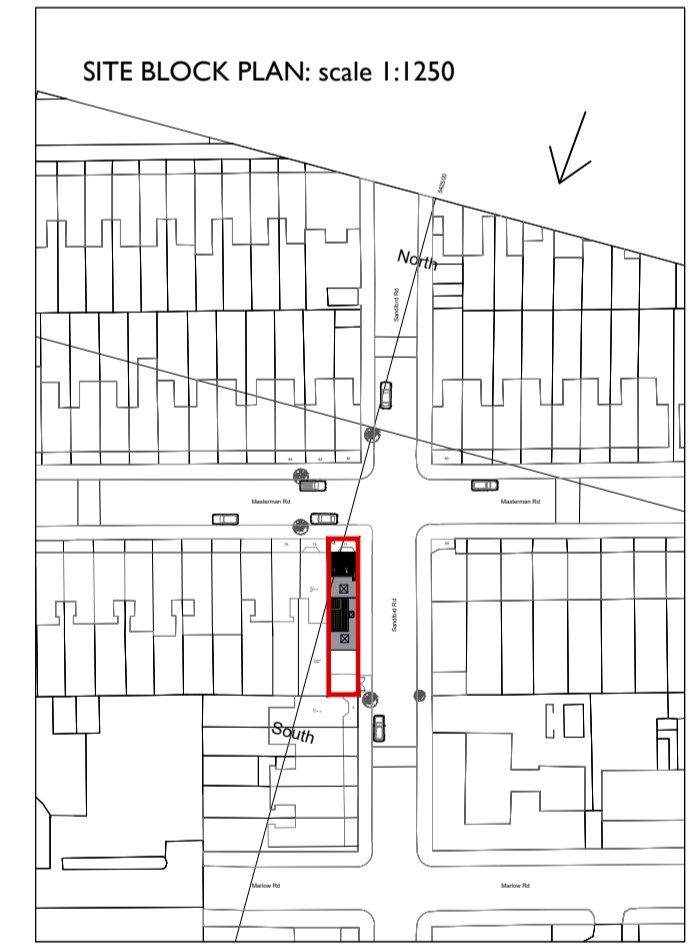

Project 71 Masterman Road Dormer extension

Drawing Title Proposed roof plan & side elevation

Status Planning Proposal

© Architects Do not remove this panel from the drawing No dimensions to be scaled from this drawing Report all errors and omissions to the Architect Dimensions to be checked on site before fabrication

North	Sheet A1	Scale 1:50	Drawn JN
	Date 01.11.2023		Checked NN
Project no. 10	Drawing no. B104		Revision 00