





Existing side elevation

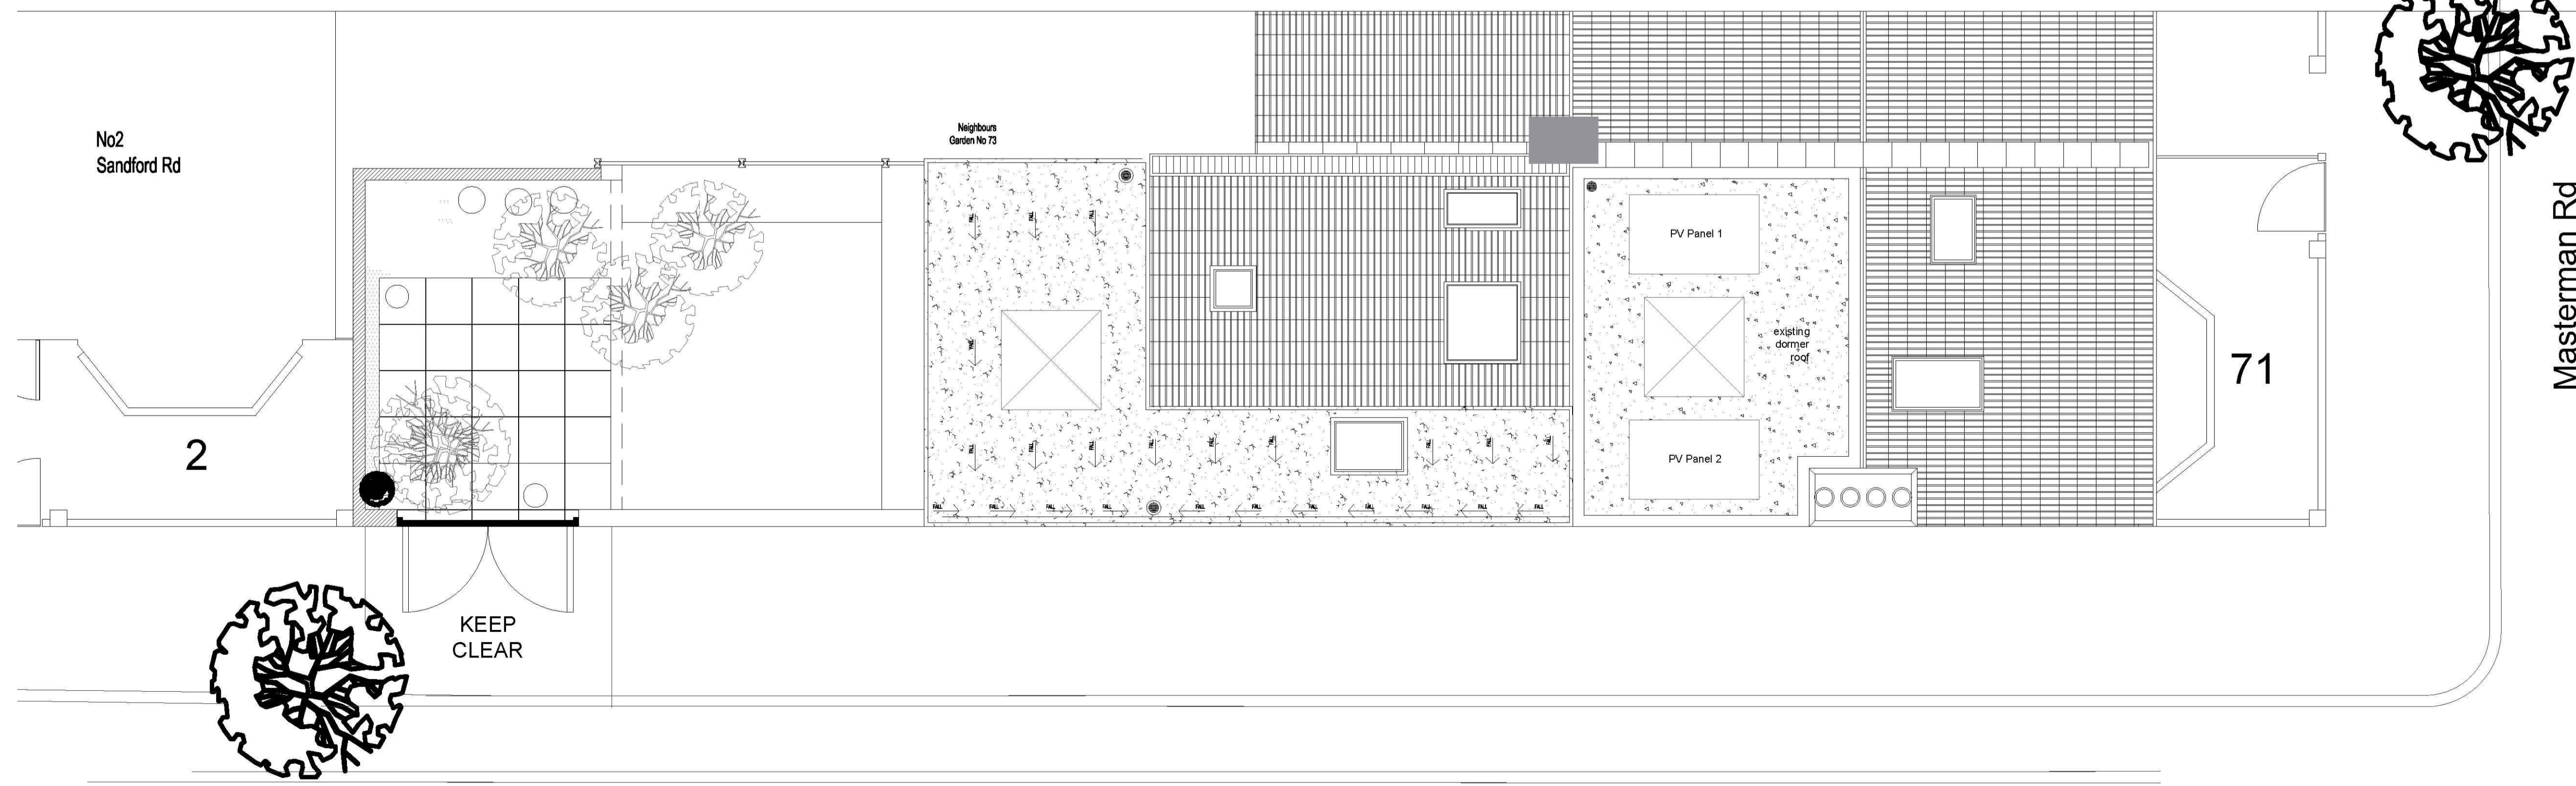

Existing roof plan

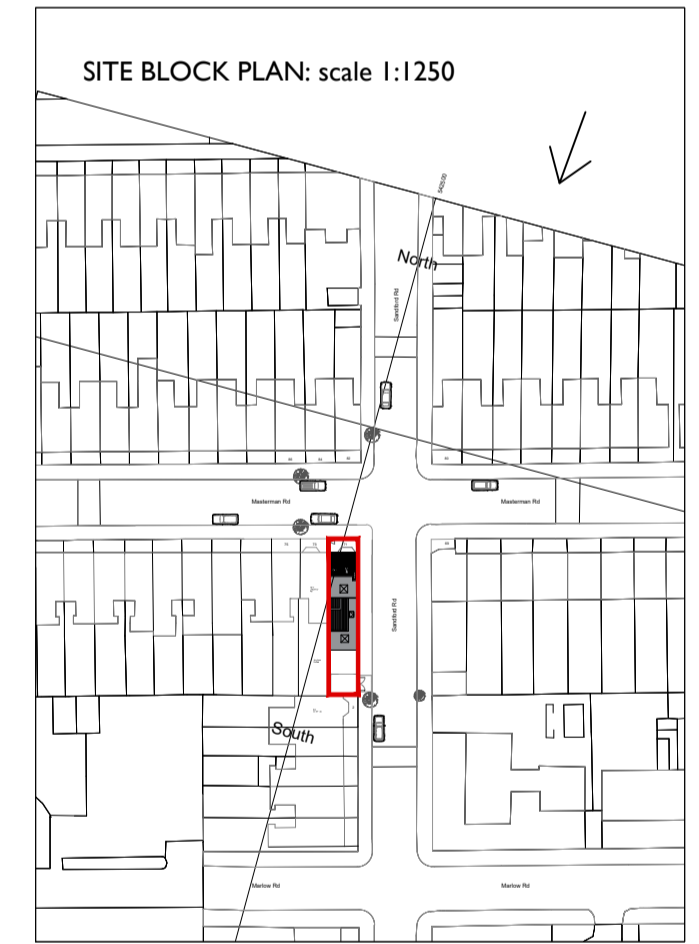

Project  
71 Masterman Road  
Dormer extension

Drawing Title  
Existing roof plan & side elevation

Status  
Planning Proposal

© Architects Do not remove this panel from the drawing  
No dimensions to be scaled from this drawing  
Report all errors and omissions to the Architect  
Dimensions to be checked on site before fabrication

North	Sheet	Scale	Drawn
	A1	1:50	JN
	Date		Checked
	01.11.2023		NN
Project no.	Drawing no.		Revision
10	B101		00