




notes  
DO NOT SCALE FROM THIS DRAWING

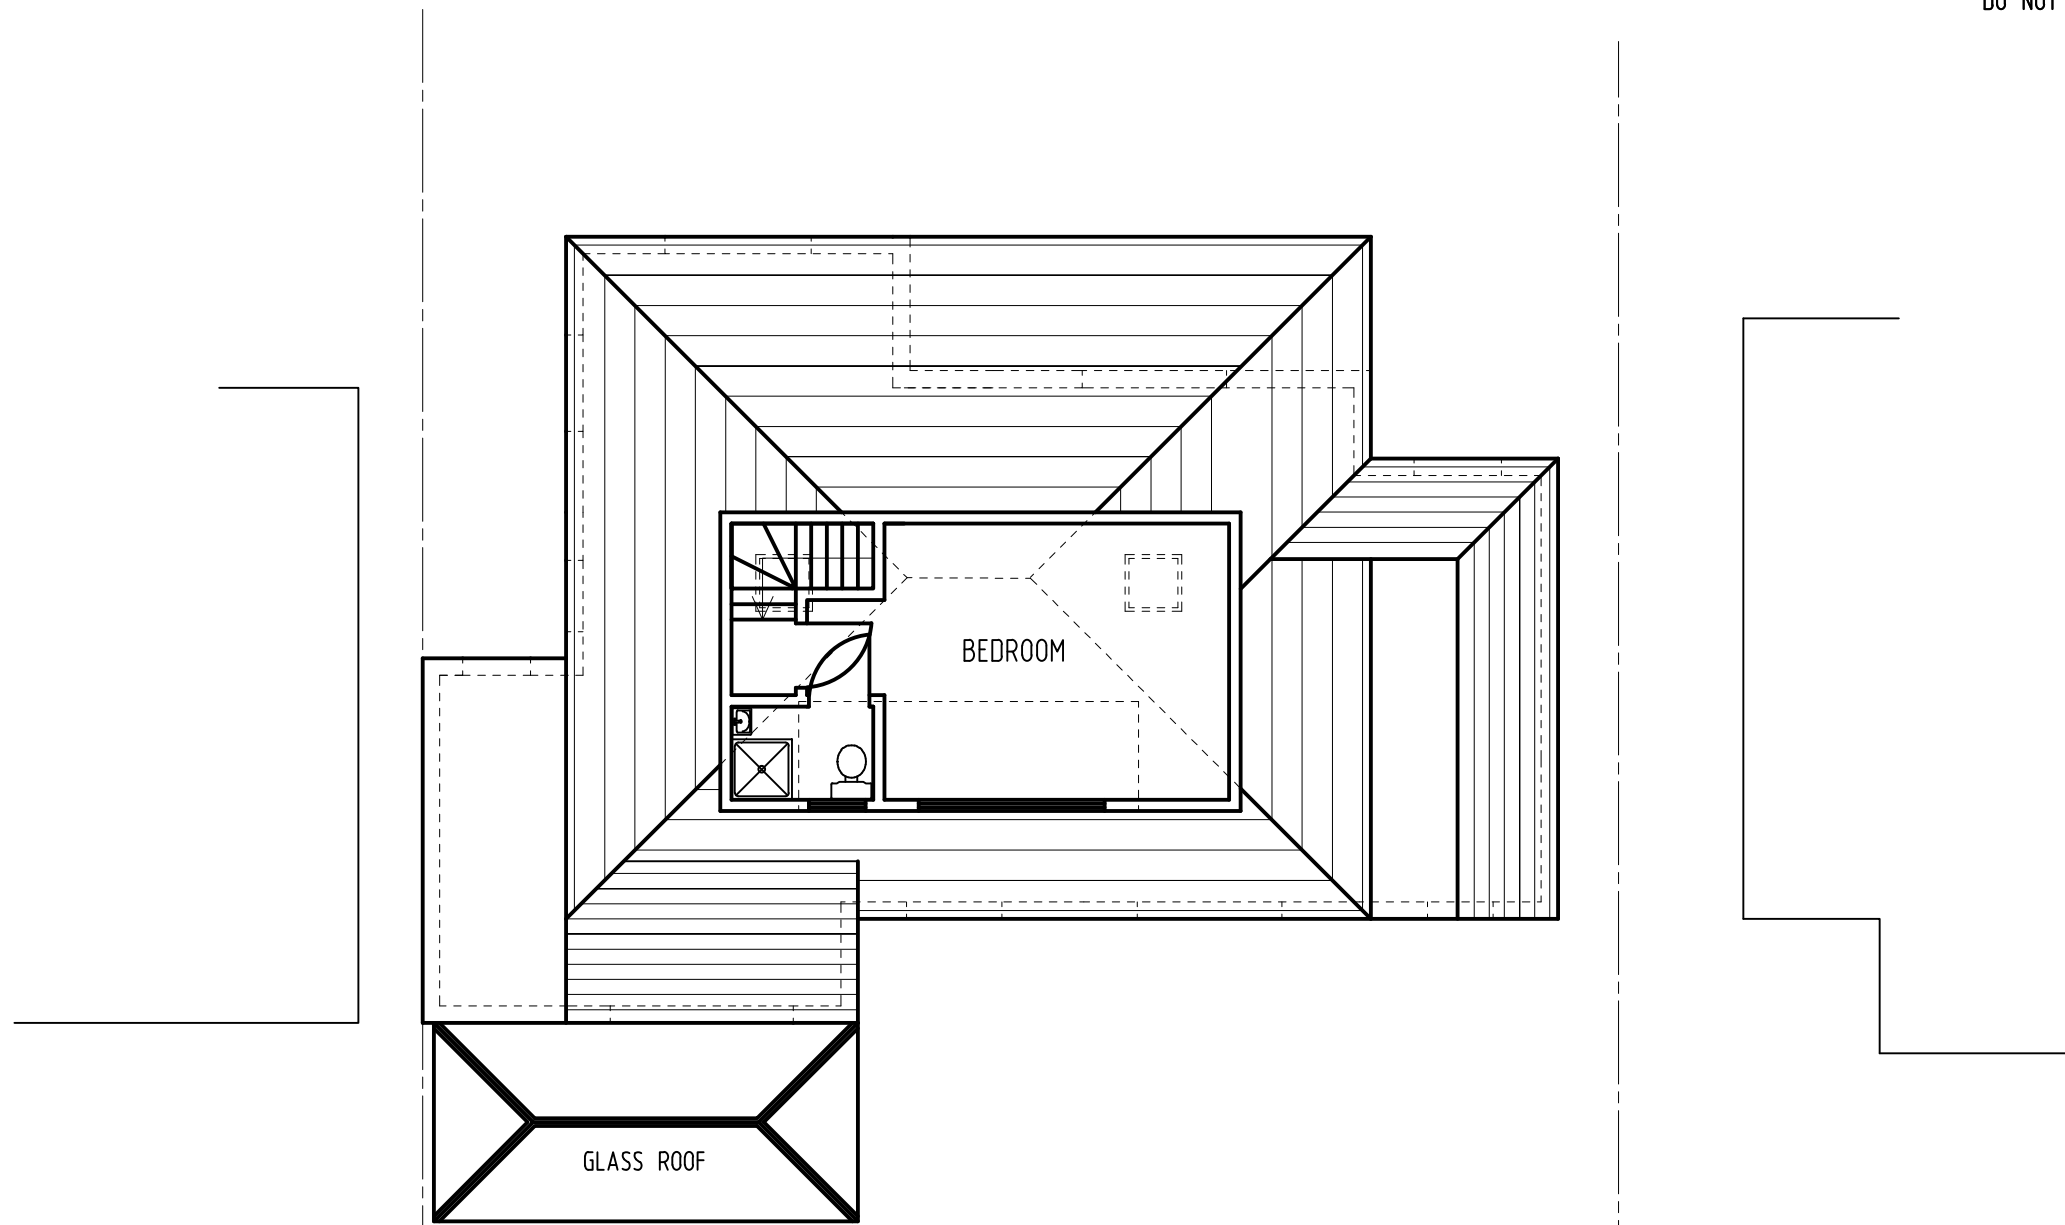

PROPOSED 1st FLOOR / ROOF PLAN

 

|  |  |                                  |
|--|--|----------------------------------|
| <br><b>M74 CONSULTING ENGINEERS</b><br>24 Grasmere Gardens<br>Redbridge, Ilford<br>Essex IG4 5LF<br>telephone 07904 058 092 | <b>Project</b><br>34 WOODEND, SUTTON, SM1 3LJ  | <b>Date</b><br>Jul 23            |
|  | <b>Title</b><br>PROPOSED 1st FLOOR / ROOF PLAN | <b>Scale</b><br>1:100 on A3      |
|  |  | <b>Drawing No.</b><br>2283 / 06B |