
 


notes
DO NOT SCALE FROM THIS DRAWING

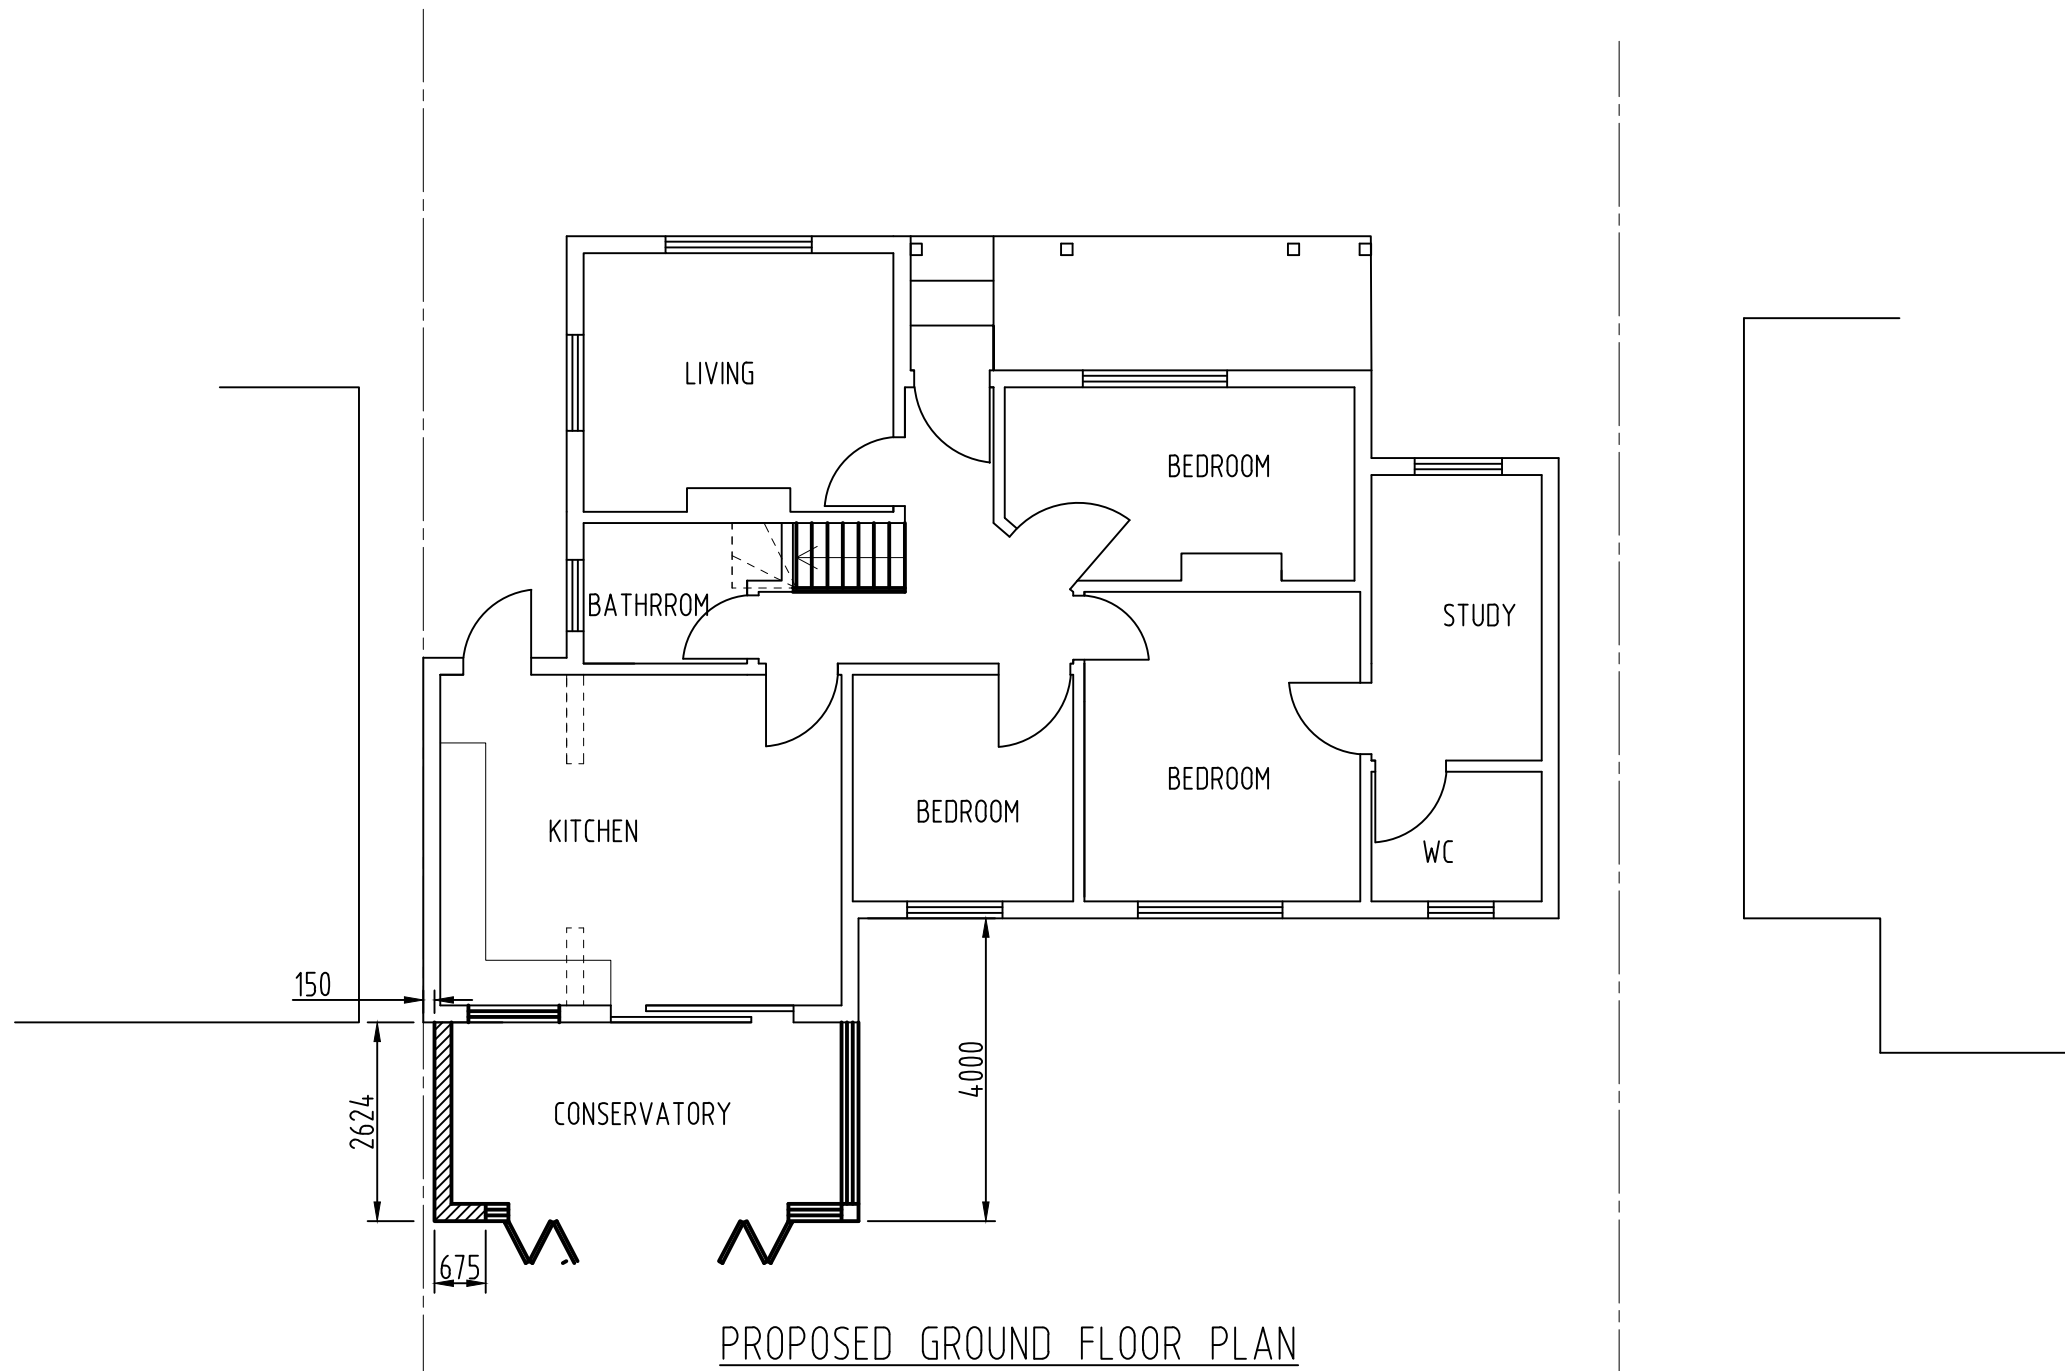

M74 CONSULTING ENGINEERS

24 Grasmere Gardens
Redbridge, Ilford
Essex IG4 5LF
telephone 07904 058 092

Project
34 WOODEND, SUTTON, SM1 3LJ

Title
PROPOSED GROUND FLOOR PLAN

Date
Jul 23

Scale
1:100 on A3

Drawing No.
2283 / 05B