



notes  
DO NOT SCALE FROM THIS DRAWING

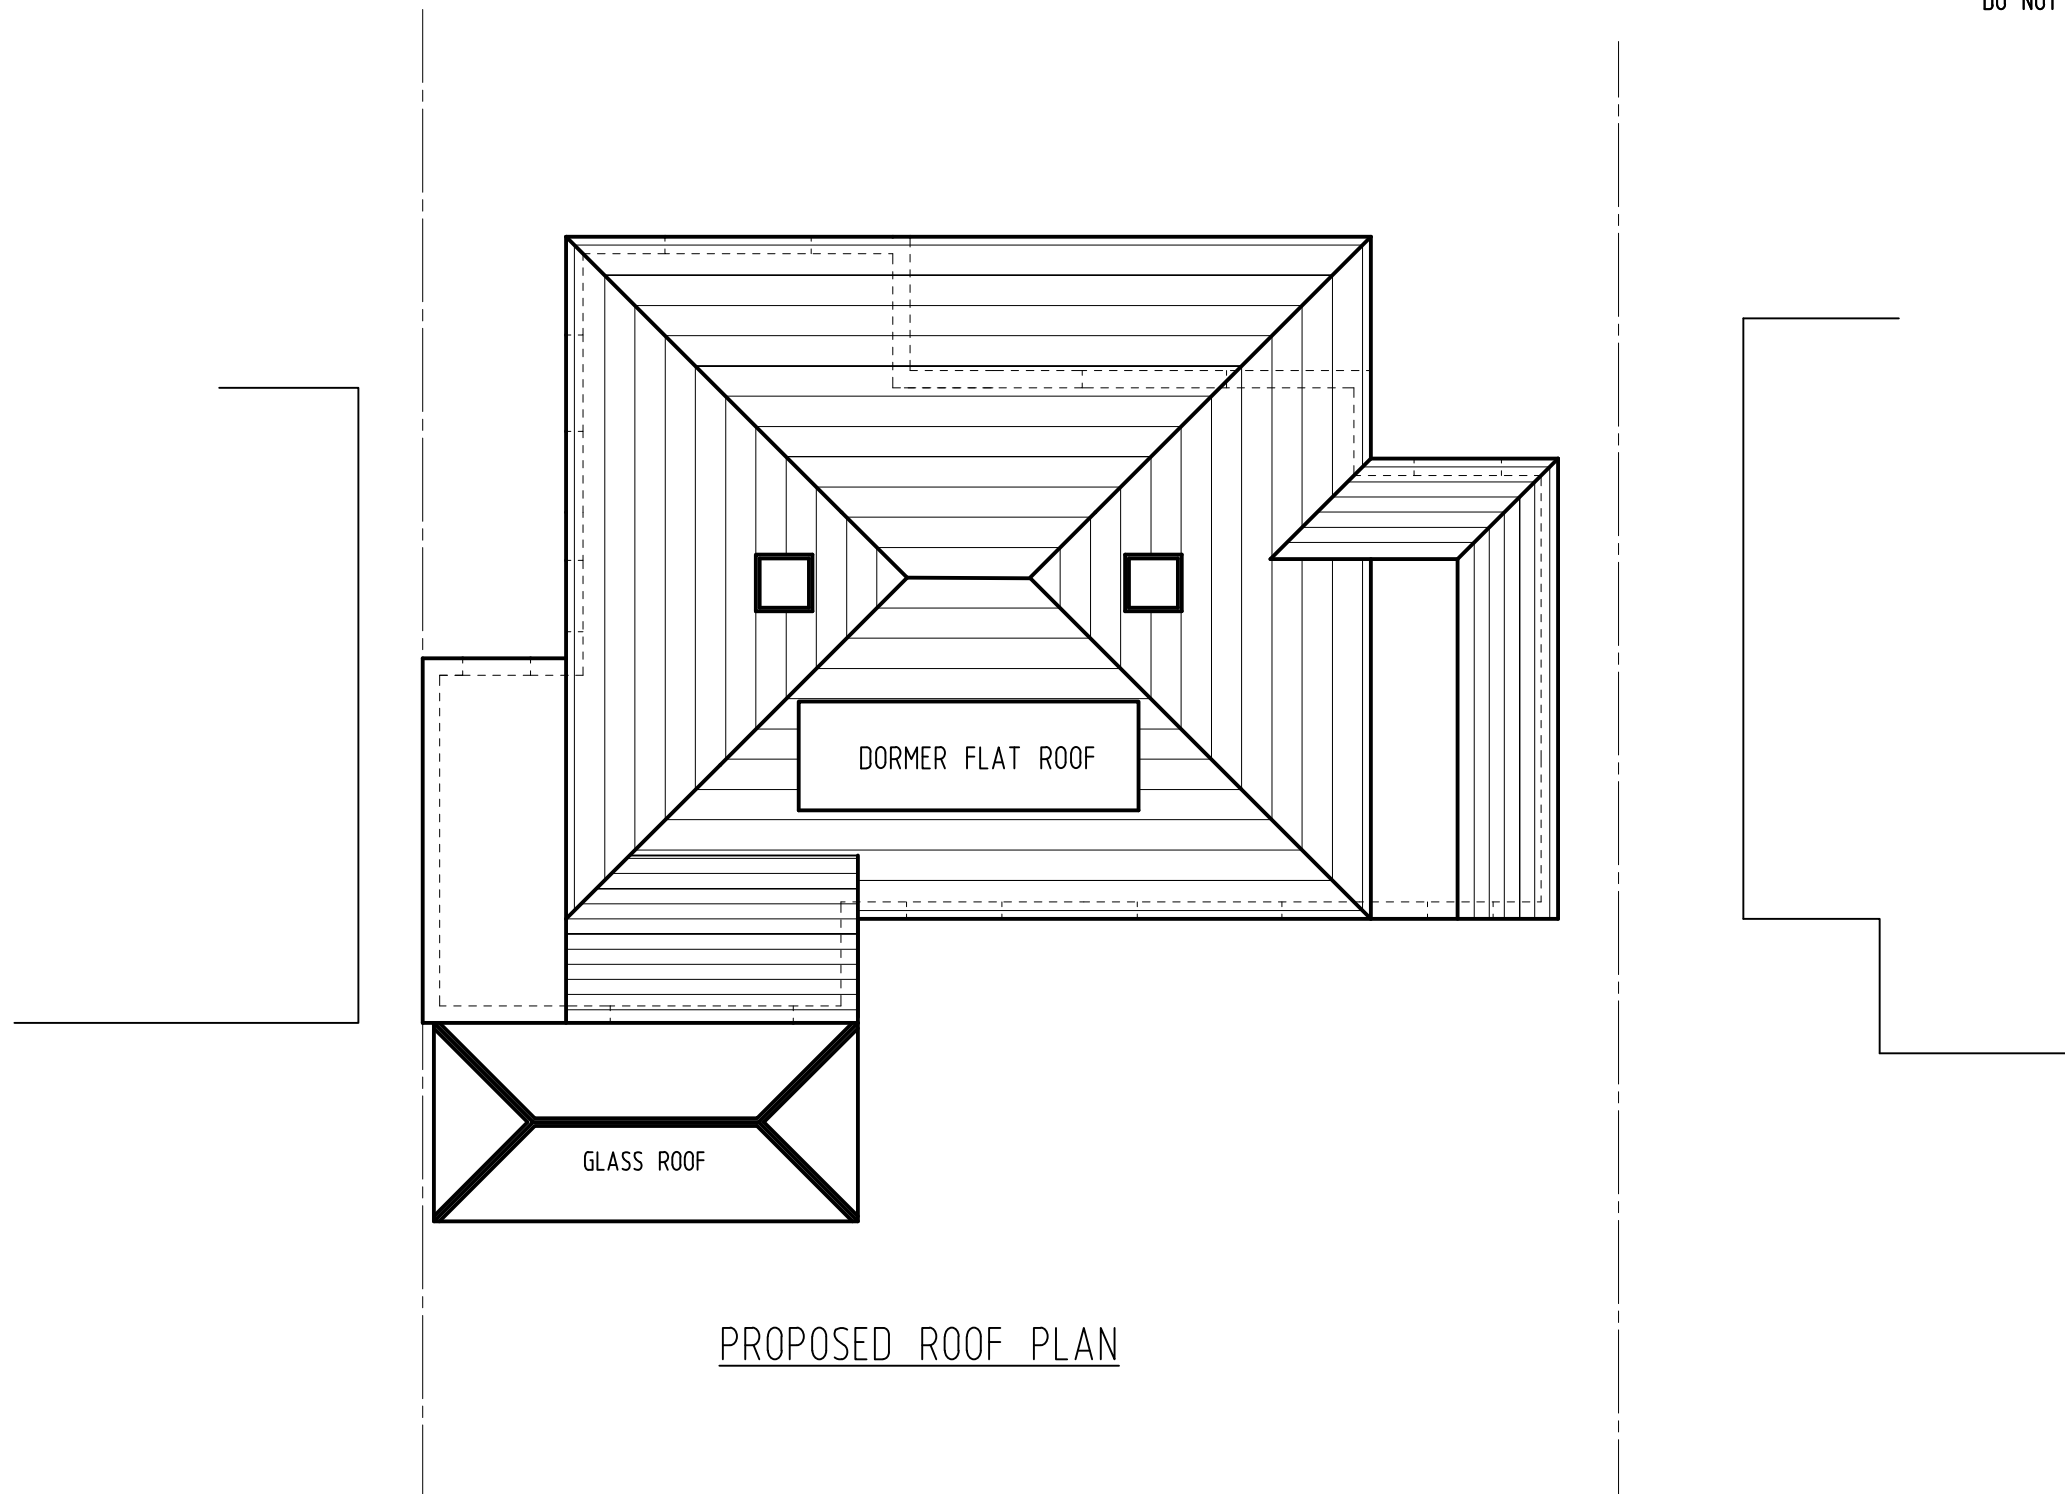

PROPOSED ROOF PLAN

 

**M74 CONSULTING ENGINEERS**

24 Grasmere Gardens  
Redbridge, Ilford  
Essex IG4 5LF  
telephone 07904 058 092

Project  
34 WOODEND, SUTTON, SM1 3LJ

Title  
PROPOSED ROOF PLAN

Date  
Jul 23

Scale  
1:100 on A3

Drawing No.  
2283 / 09B