



EXISTING FRONT ELEVATION.

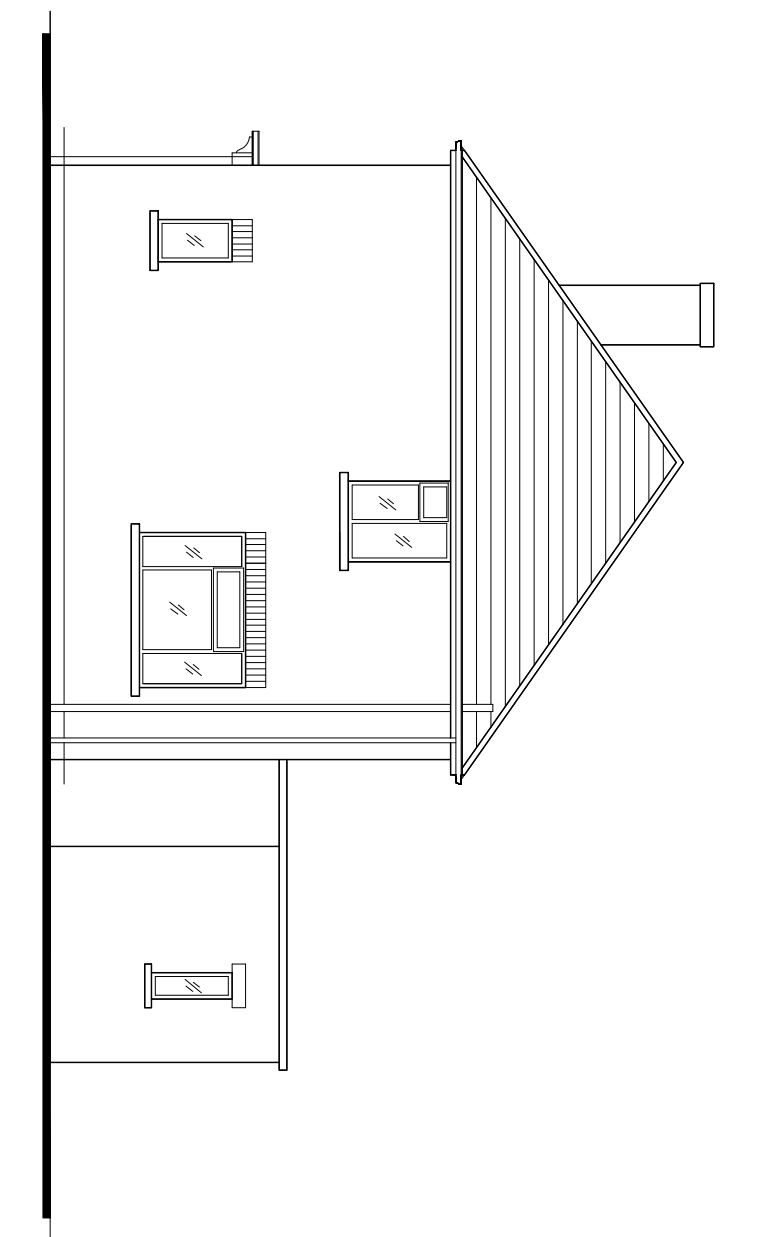

EXISTING SIDE ELEVATION  
(Viewed From 9, Westgate).

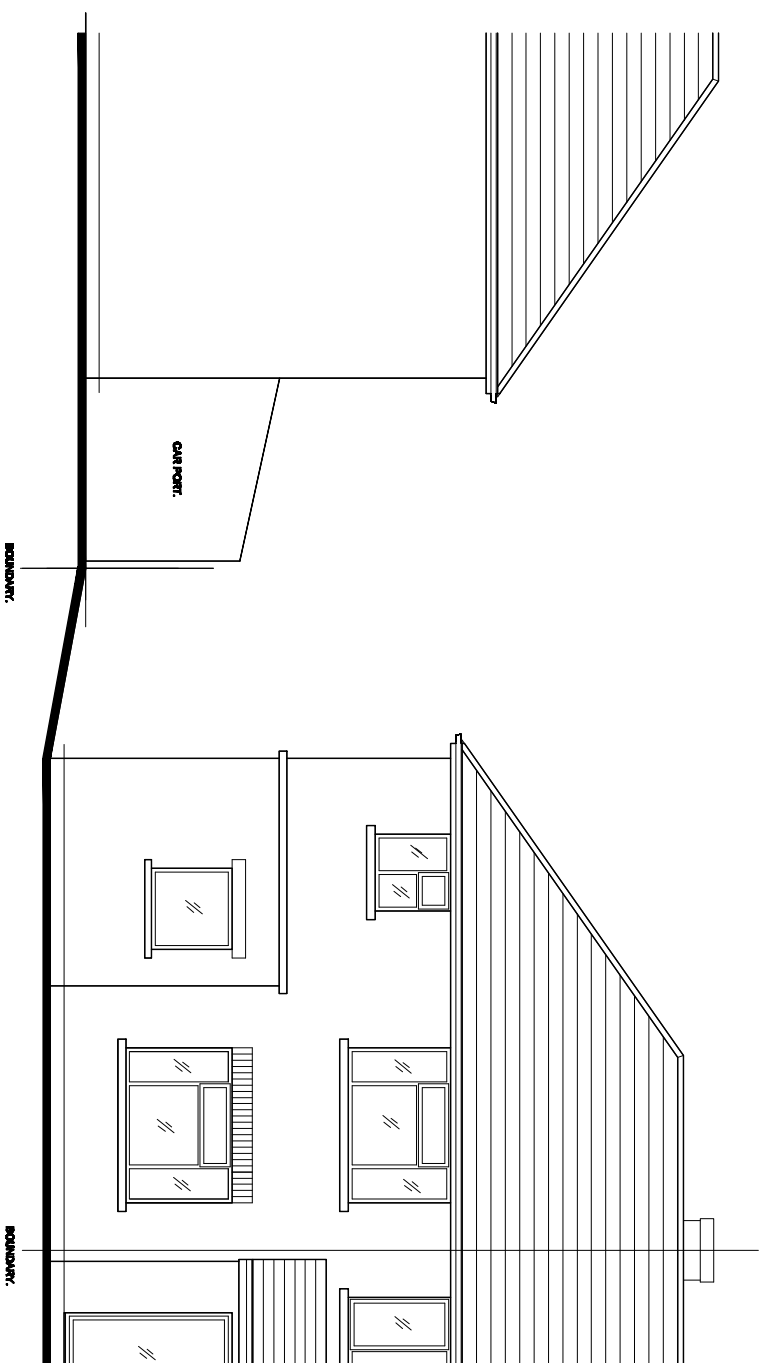

EXISTING REAR ELEVATION.

Revision

Title :

PROPOSED TWO STOREY SIDE EXTENSION WITH SINGLE STOREY EXTENSIONS AT FRONT AND REAR, PLUS REAR DORMER.

Project :

7, WESTGATE,  
WHITWORTH,  
ROCHDALE,  
OL12 8UW

**MTC Designs**

Scale 1:100 @ A3  
Date: October 2023.

31 Exeal Drive Bolton BL3 8TB  
T: 01204 418714, M: 07700228114  
Email: mitchell@mtcdesigns.co.uk

Drawing No: **P01**