






This drawing is the copyright of MTC and is not to be reproduced without

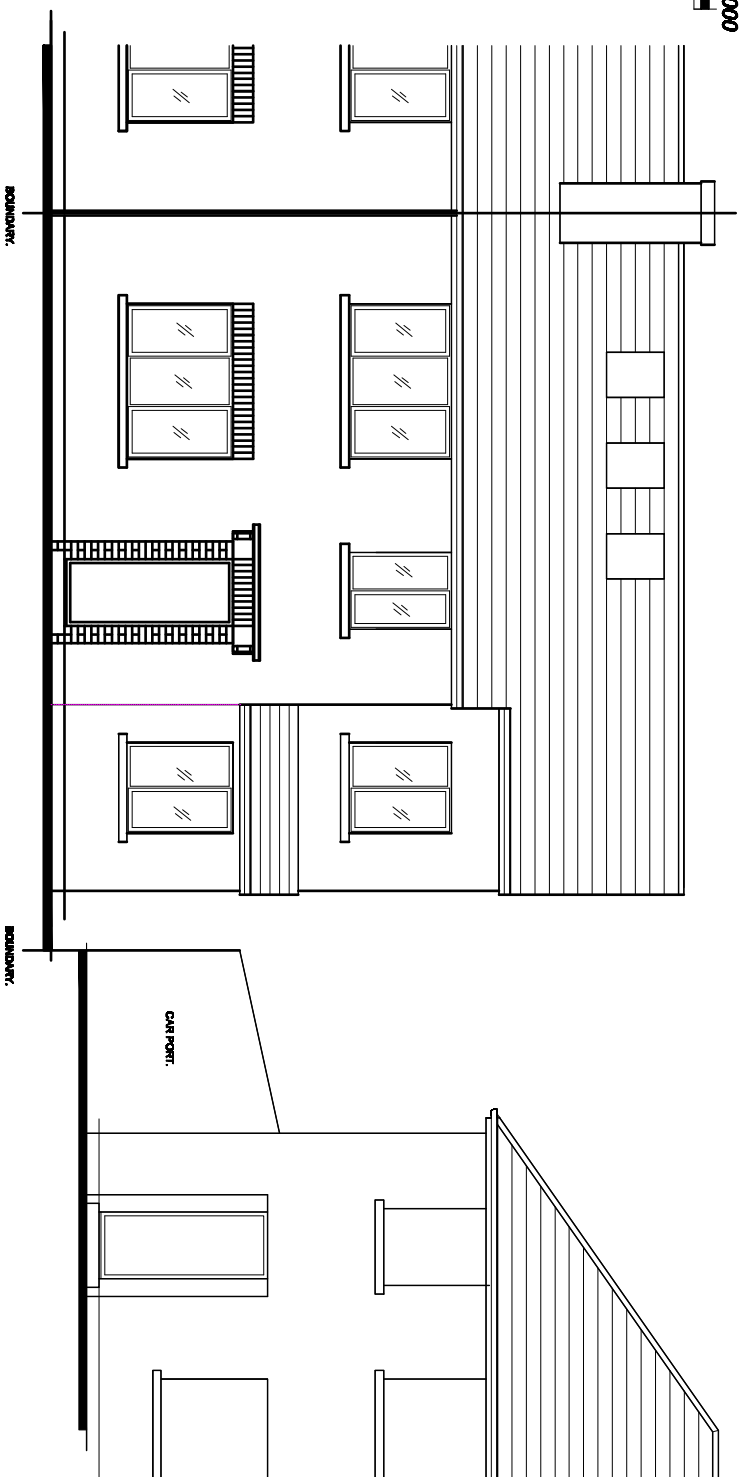


PROPOSED FRONT ELEVATION.
(Viewed From 9, Westgate).

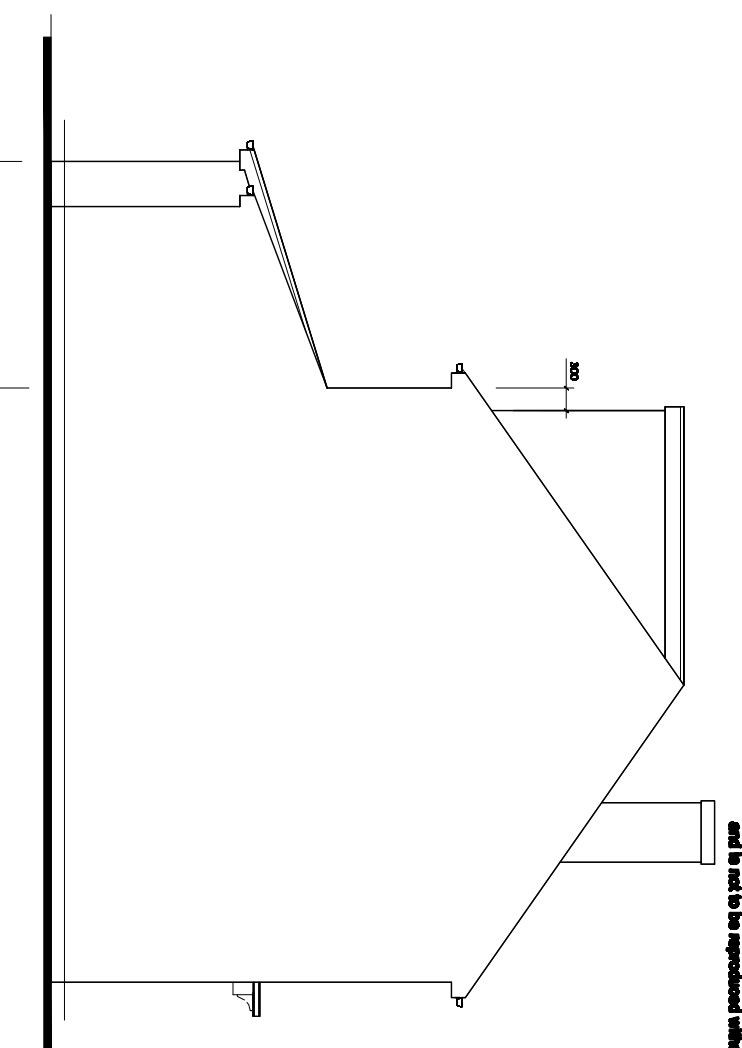

PROPOSED SIDE ELEVATION
(Viewed From 5, Westgate).

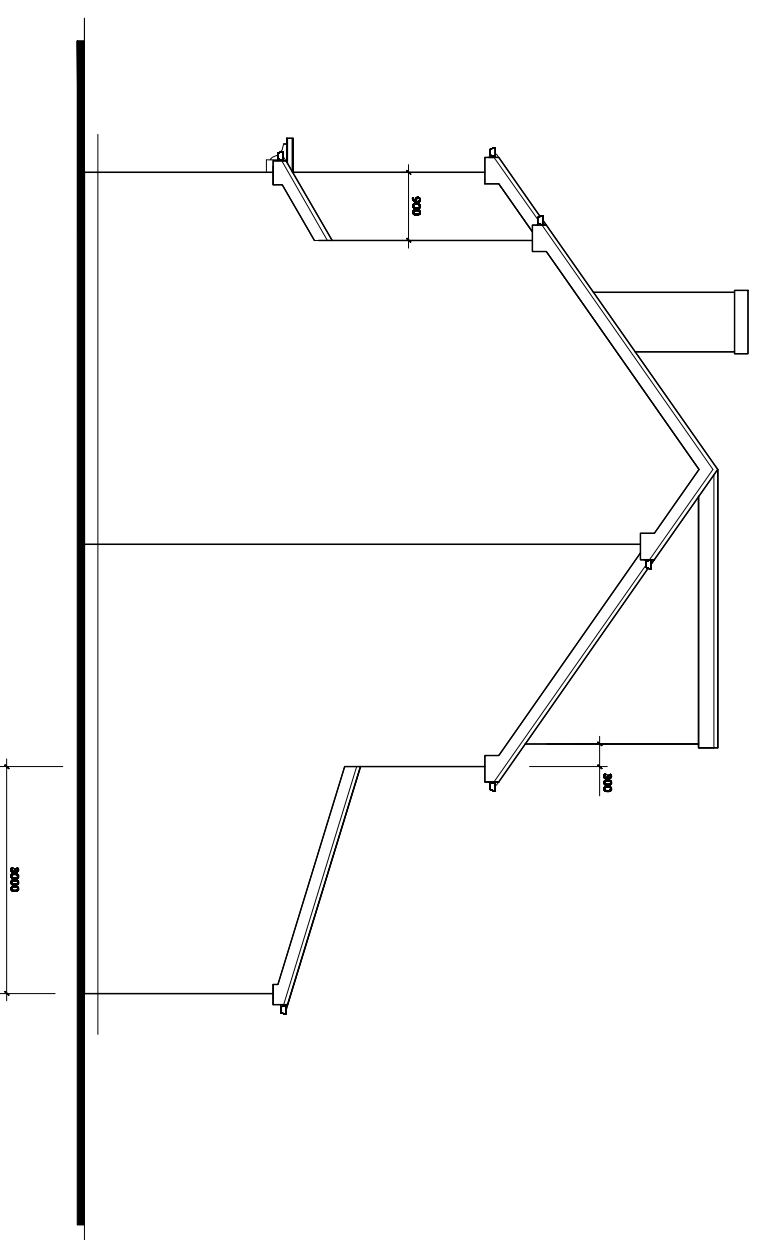

PROPOSED SIDE ELEVATION
(Viewed From 9, Westgate).

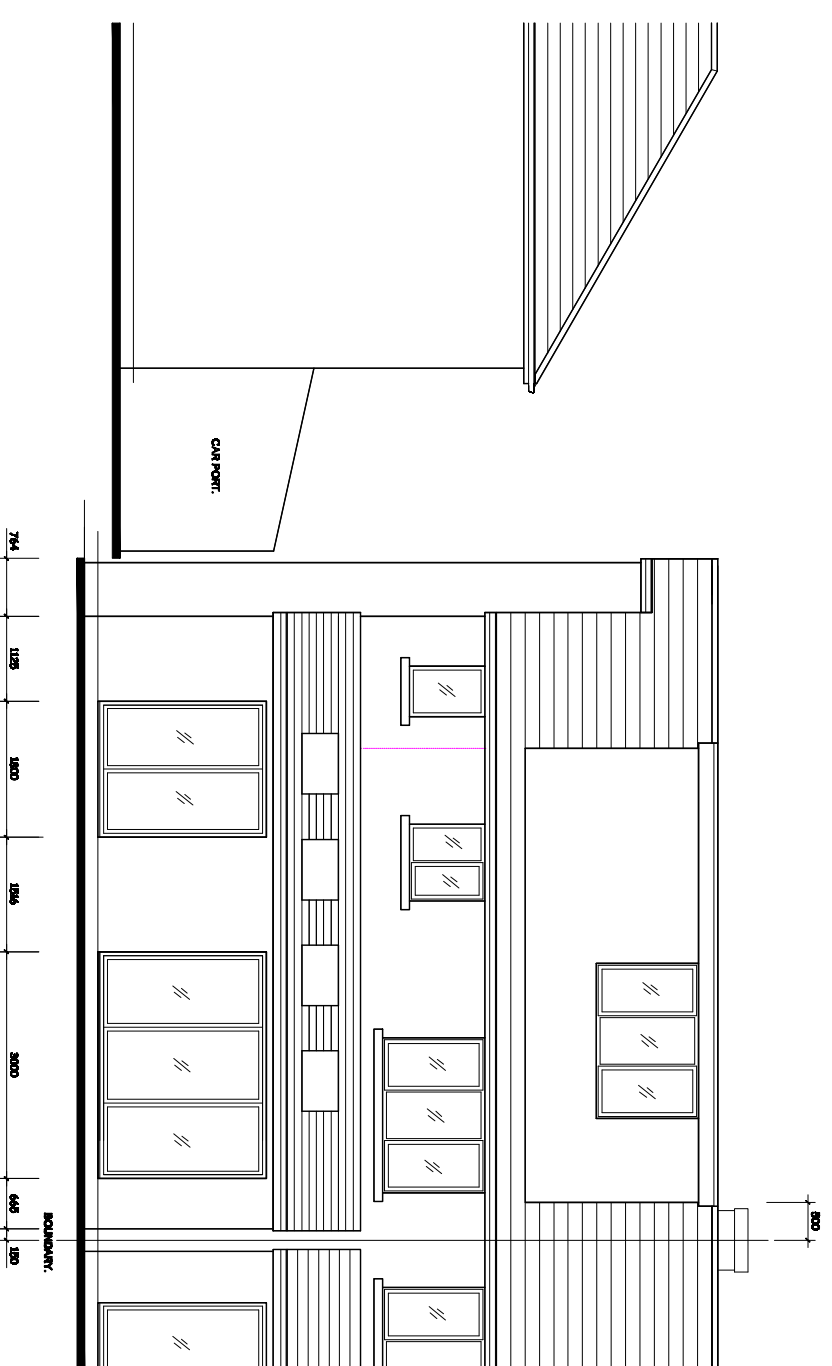

PROPOSED REAR ELEVATION.

Revision

Title :

PROPOSED TWO STOREY SIDE EXTENSION WITH SINGLE STOREY EXTENSIONS AT FRONT AND REAR, PLUS REAR DORMER.

Project :

7, WESTGATE,
WHITWORTH,
ROCHDALE,
OL12 8JW

MTC Designs

Scale 1:100 @ A3
Date: October 2023.

31 Exford Drive Bolton BL3 5TB
T: 01204 419714 E: info@mtcdesigns.com

Drawing No: **P03**