


WESTGATE

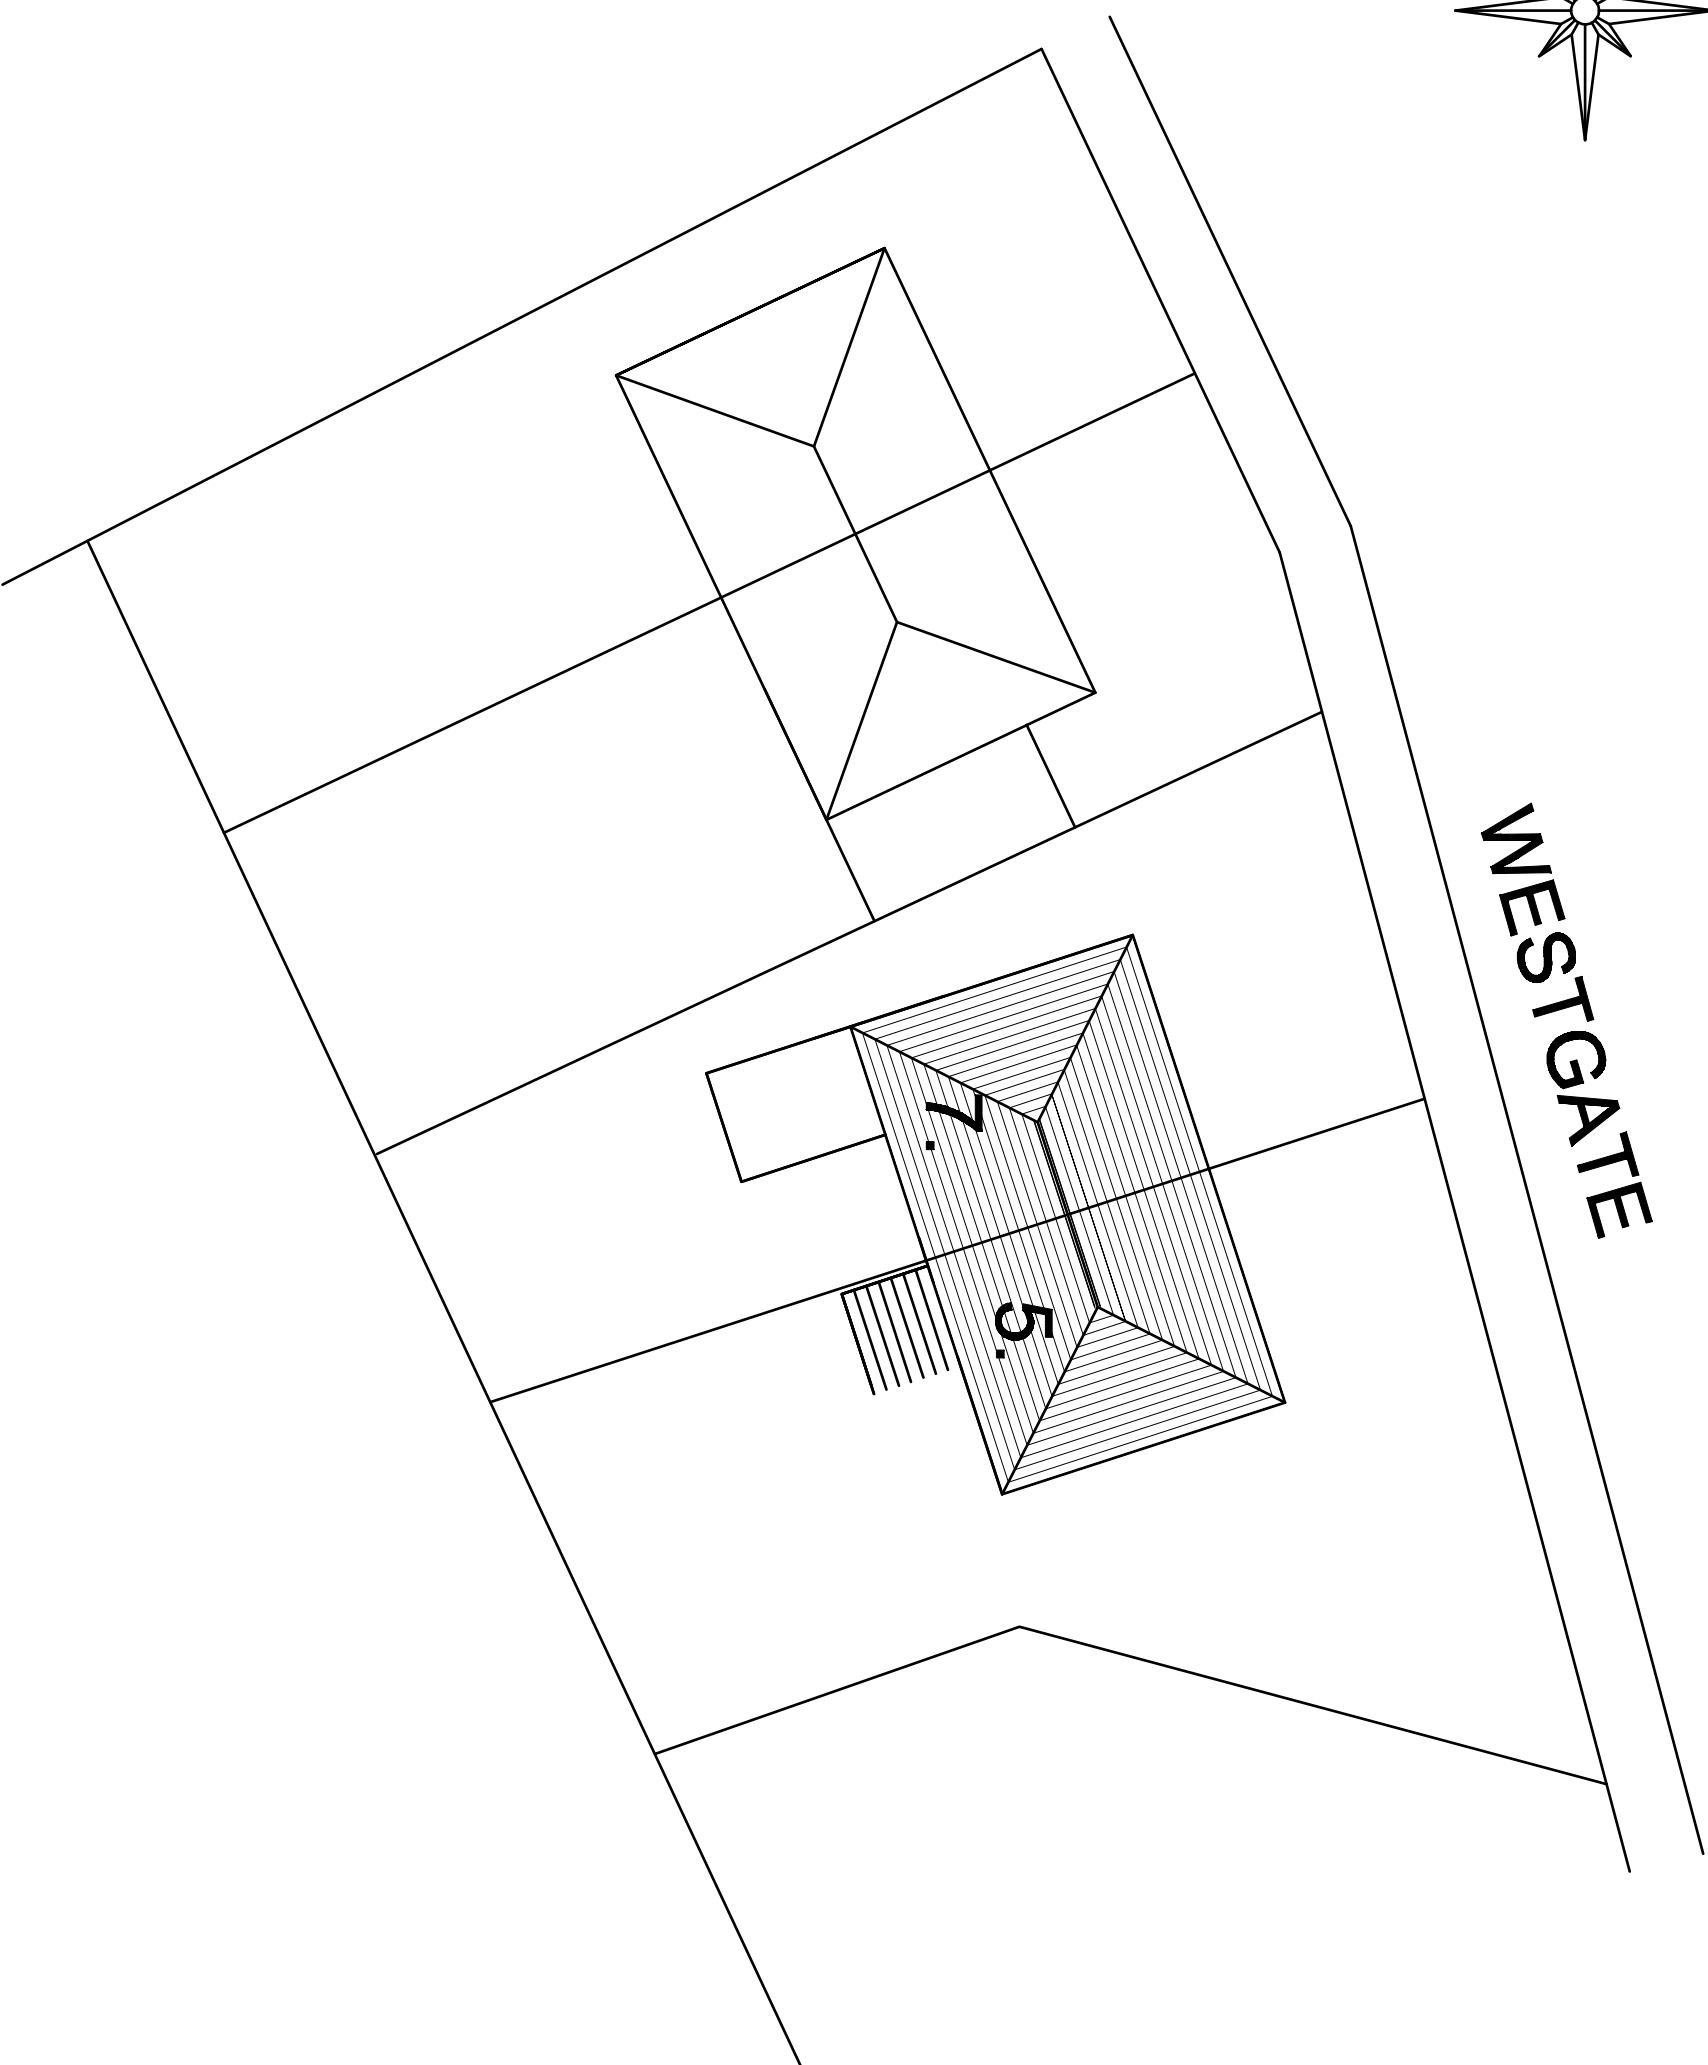

EXISTING SITE PLAN.

Revision:

Title:

PROPOSED TWO STOREY SIDE EXTENSION WITH SINGLE STOREY EXTENSIONS AT FRONT AND REAR, PLUS REAR DORMER.

Project:

7, WESTGATE, WHITWORTH, ROCHDALE, OL12 8JW

MTC Designs

Scale: 1:200 @ A3
Date: October 2014

21 Edward Drive Bolton BL2 8TB
T: 01204 418714 M: 0778222014
Email: info@mtcdesigns.co.uk

Drawing No:

P05