


EXISTING GROUND FLOOR PLAN.

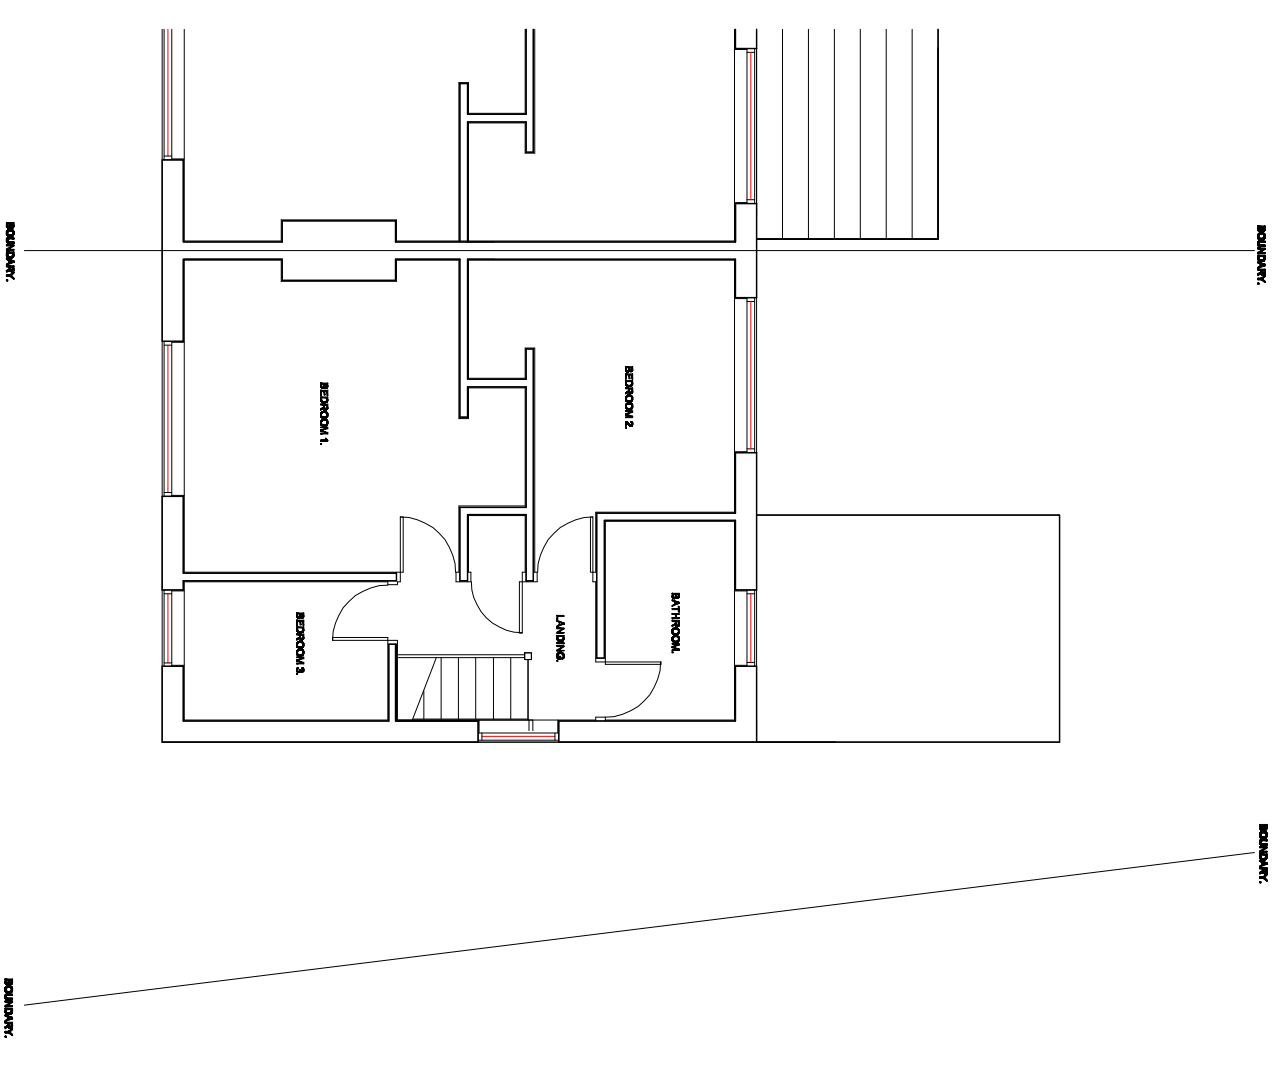

EXISTING FIRST FLOOR PLAN.

Revision

Title :

PROPOSED TWO STOREY SIDE EXTENSION WITH SINGLE STOREY EXTENSIONS AT FRONT AND REAR, PLUS REAR DORMER.

Project :

7, WESTGATE,
WHITWORTH,
ROCHDALE
OL12 8JW

MTC Designs

Scale 1:100 @ A3
Date: October 2023

91 Edwal Drive Bakers BL5 6TB
T: 01204 419714, JC 0770028014
Email: mitch@mtcdesigns.co.uk

Drawing No: P02