


0700m

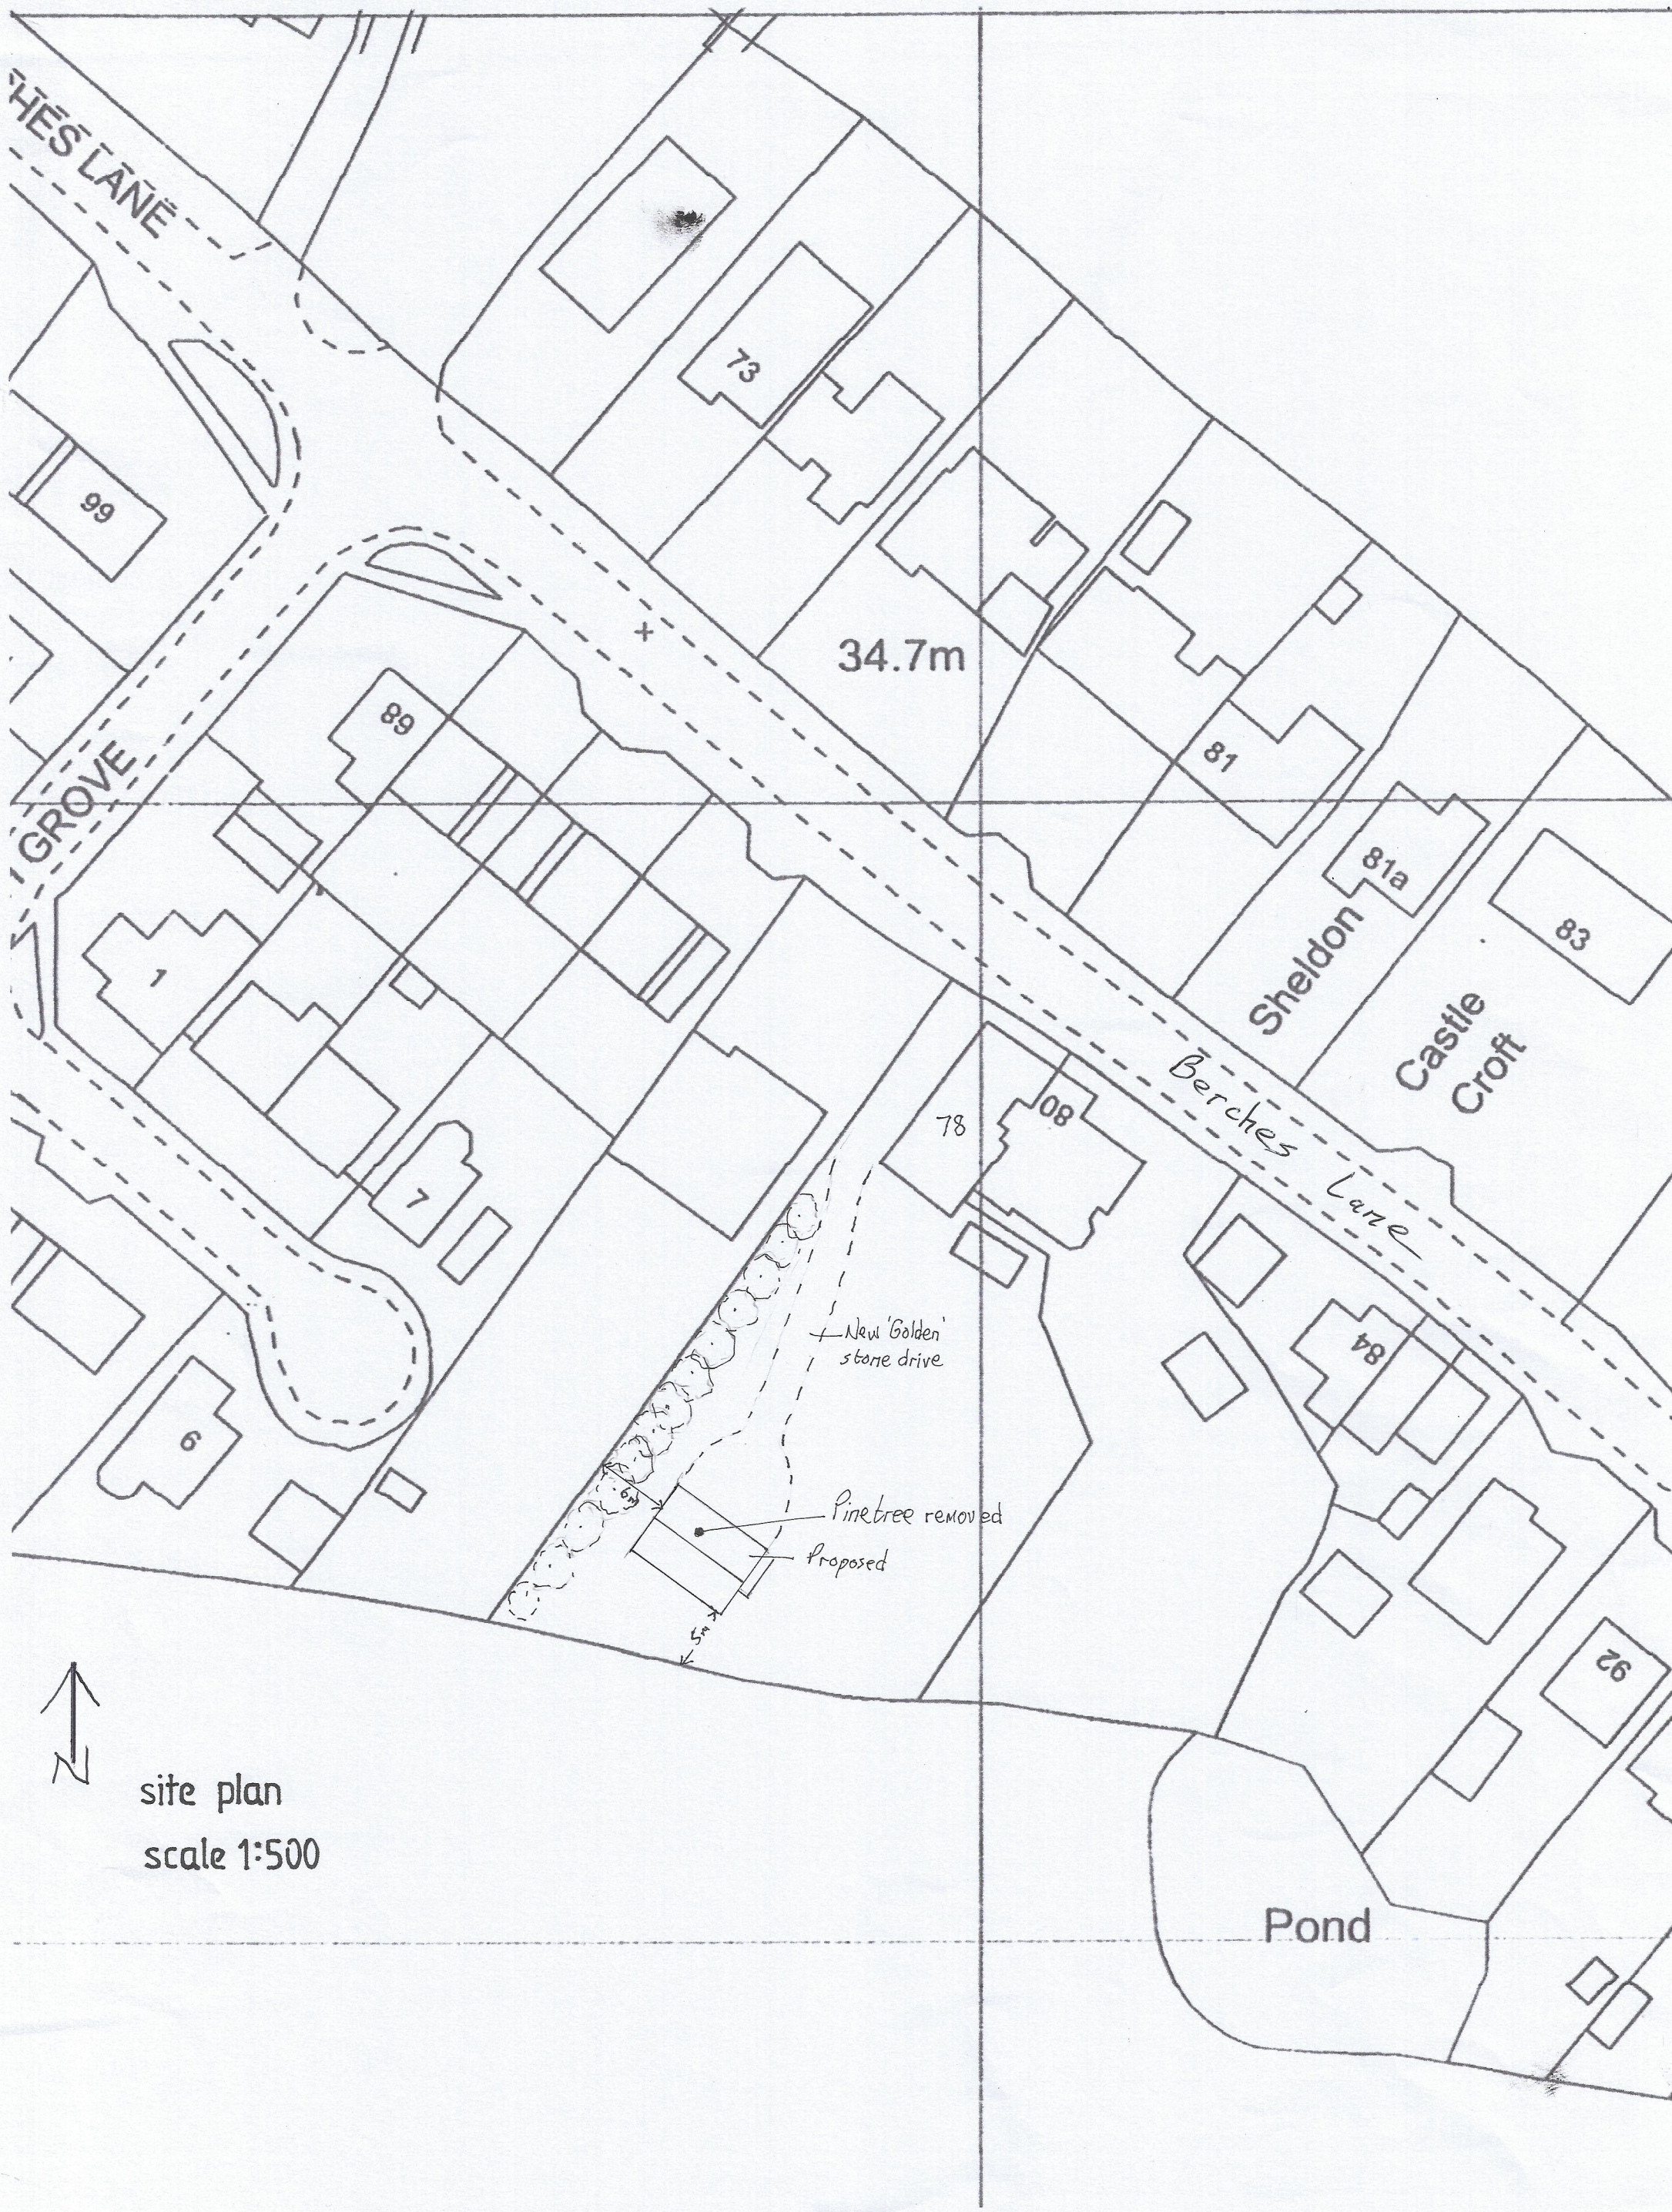

site plan  
scale 1:500