

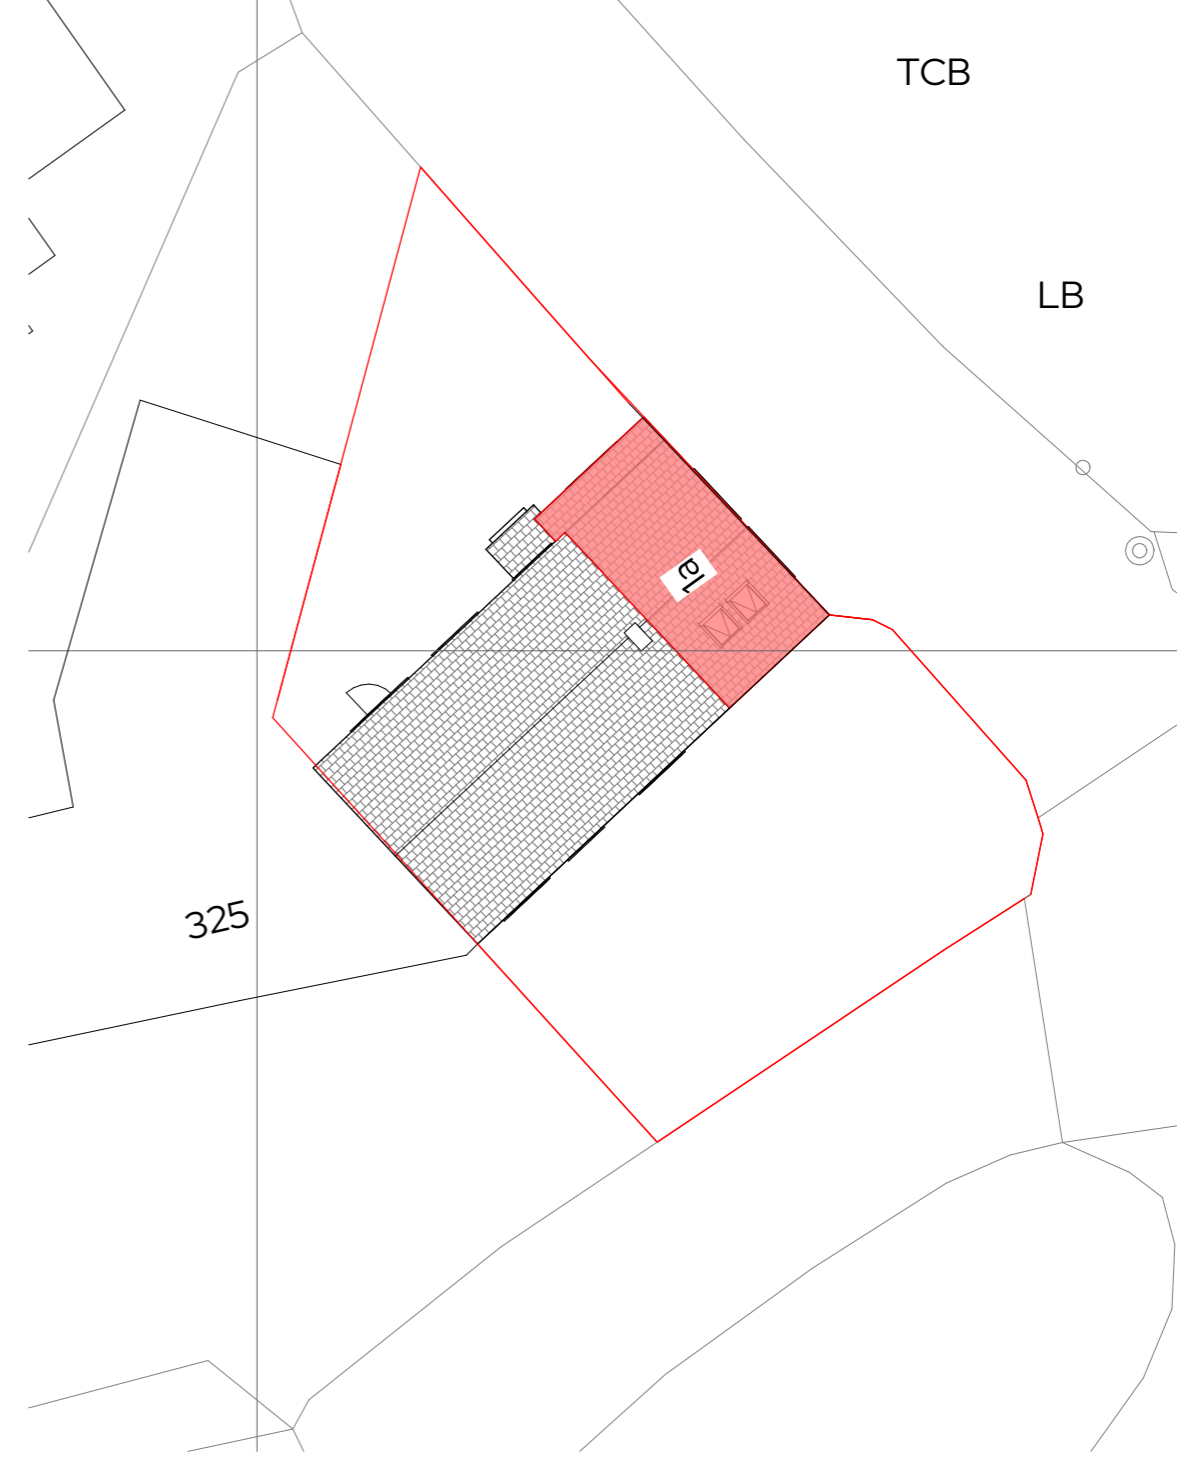


SITE PLAN - EXISTING

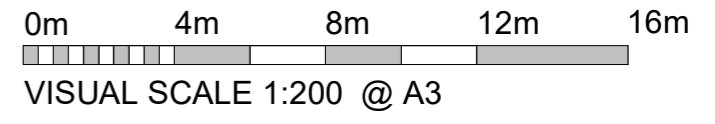

SITE PLAN - PROPOSED

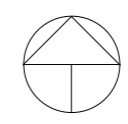

REV	Date	Description	Issued	Additional Notes
A	08/11/2023	Planning Issue	RJ	

Project Title
1a Hares Lane

Client Name
Charlotte Pickthall

Project Address
1a Hares Lane, Scarisbrick, Southport
PR8 5LG

Title
Site Layout Plan - Existing & Proposed

Drawing No.
0011-02-02-001 Rev A

Date 25/10/2023	Scale 1:200	Sheet Size A3	Drawn by RJ	Checked by RJ
---------------------------	-----------------------	-------------------------	-----------------------	-------------------------

RJ.Designs
Positive Change through Architectural Design

© Copyright RJ.Designs. Do not scale from this drawing. All dimensions to be checked and verified on site. This drawing is to be read in conjunction with all other relevant drawings and specifications. Any discrepancies in the drawings are to be reported immediately to RJ.Designs. This drawing is not to be used for construction or sales purposes unless marked 'issued for construction'. Dimensions and area schedules are subject to change.