


Ground Floor Plan



First Floor Plan

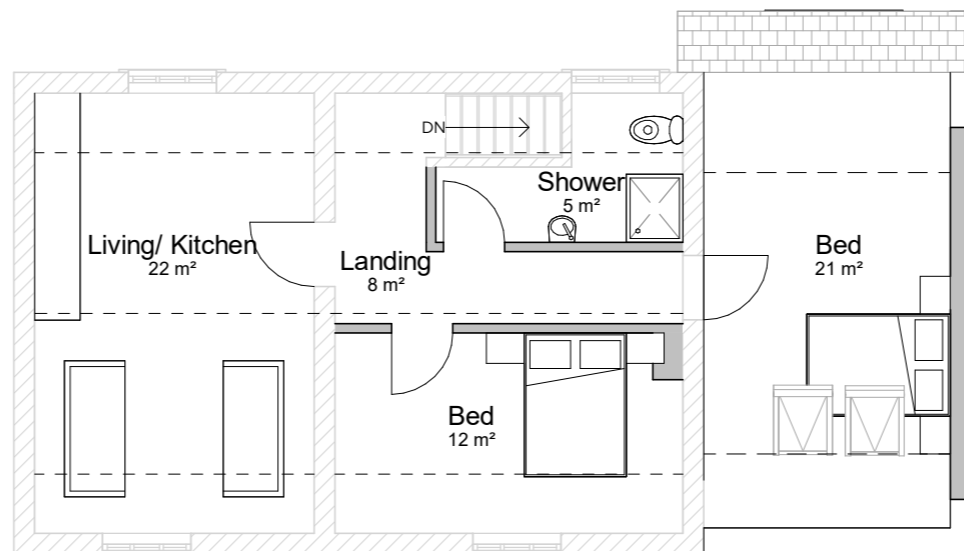

VISUAL SCALE 1:100 @ A3

REV	Date	Description	Issued	Additional Notes
A	08/11/2023	Planning Issue	RJ	

Project Title
1a Hares Lane

Client Name
Charlotte Pickthall

Project Address
1a Hares Lane, Scarisbrick, Southport
PR8 5LG

Title
Ground & First Floor Plan - Proposed

Drawing No.
0011-02-03-002 Rev A

Date 25/10/2023 **Scale** 1:100 **Sheet Size** A3 **Drawn by** RJ **Checked by** RJ

RJ.Designs

Positive Change through Architectural Design