


PROPOSED MATERIALS KEY

1. Render to elevations - colour white
2. Facing brick base courses - colour pale red to match existing
3. PPC aluminium framed windows - colour grey
4. PPC aluminium framed glazed doors - colour grey
5. Vertical timber cladding - colour natural
6. Natural stone external steps
7. Concealed gutter within eaves overhang
8. PPC aluminium rainwater pipe - colour grey
9. Metal fascia and soffit cladding - colour grey
10. Single-ply membrane roof - colour light grey
11. PPC aluminium parapet coping - colour grey
12. Concealed top-mounted roller shutter to picture window (within reveal) - shutter colour grey
13. Metal-framed flat rooflight (Velux Flat Roof Window or equal) - frame colour grey

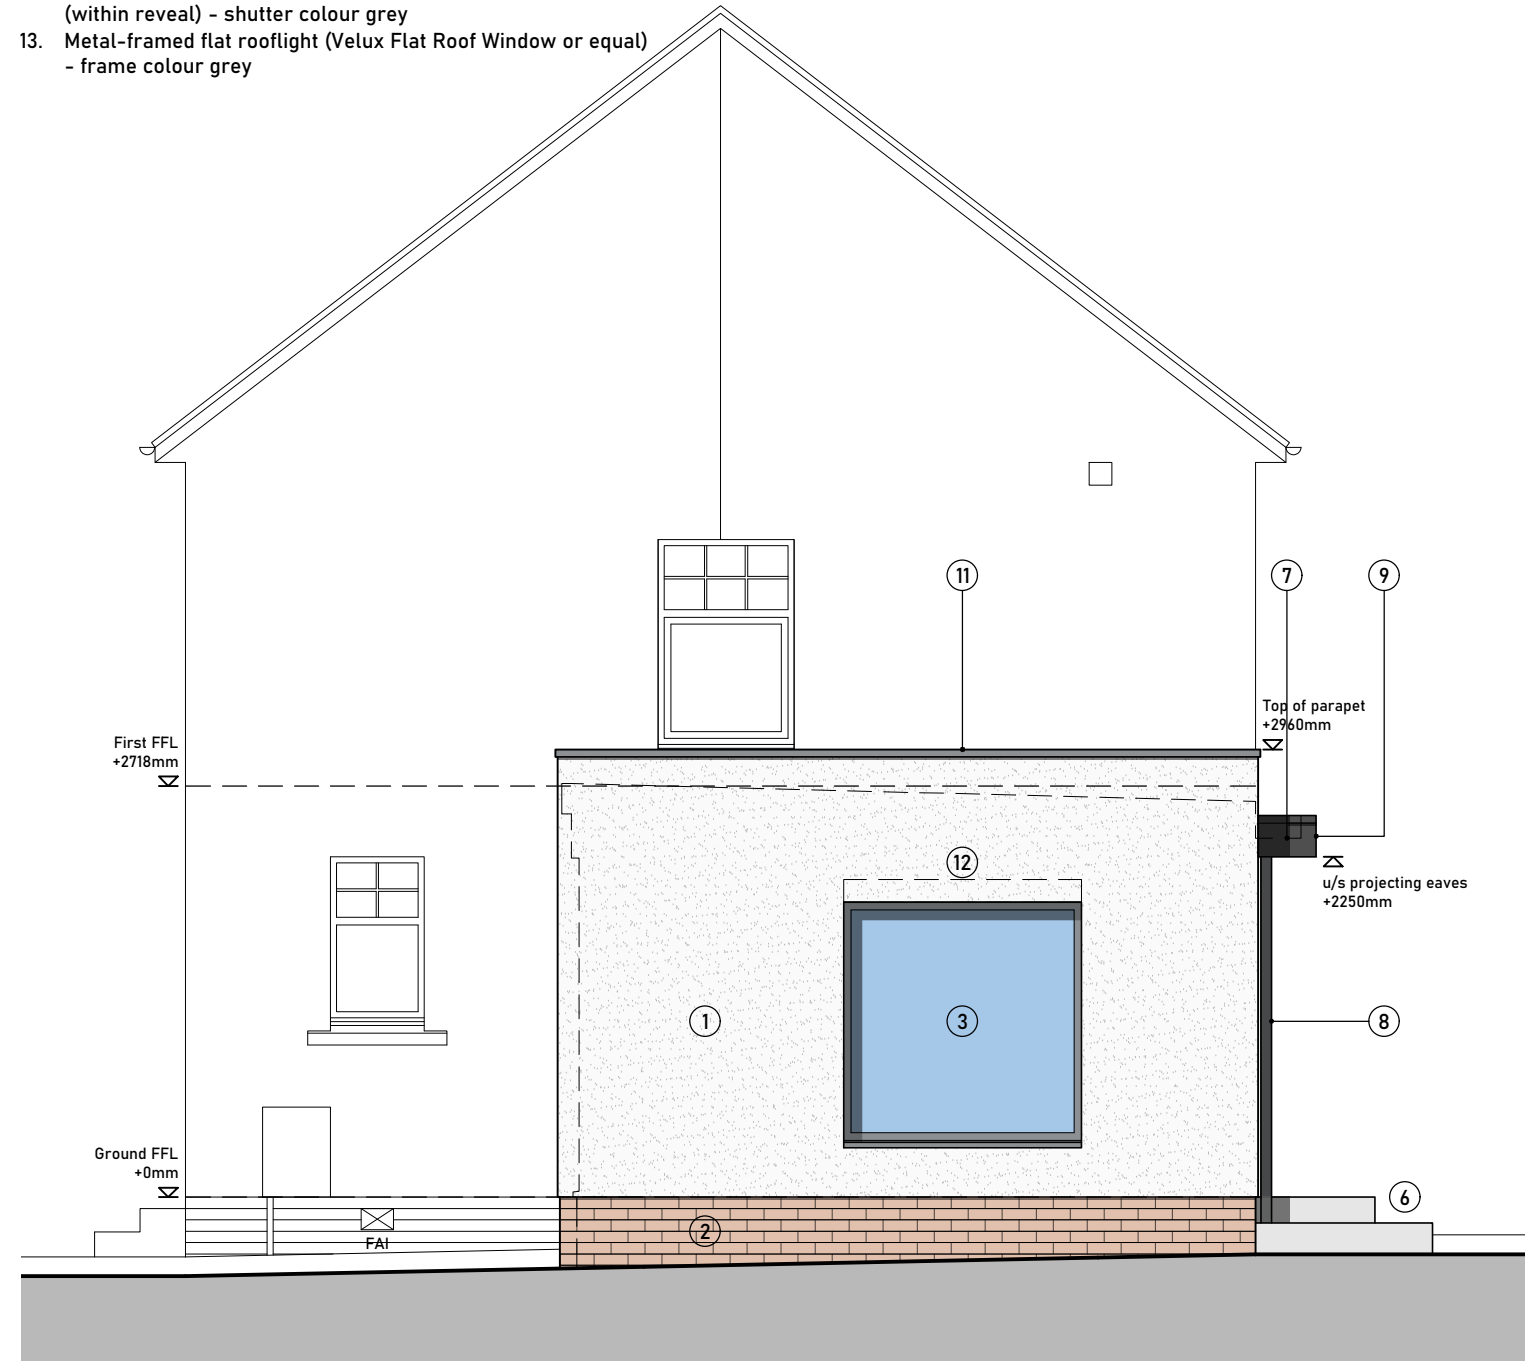

SOUTH-EAST ELEVATION



NORTH-EAST ELEVATION



Drawing based on limited measured survey carried out Jan 2023 by NLA

NL NEIL LAMBERT ARCHITECT
 07973 897 644
 neillambert.co.uk

Proposed elevations - sheet 1

This drawing is copyright. Contractor to check all dimensions on site. Unless otherwise stated all dimensions are in millimetres.

19 Hope Park Crescent, Haddington EH41 3AN <small>Project</small>		2221 <small>Job no.</small>	(PL)07 <small>Drawing no.</small>	- <small>Revision</small>
Richard and Sabrina McLauchlan <small>Client</small>	DEVELOPED DESIGN <small>Status</small>	1:50@A3 <small>Scale</small>	May 2023 <small>Date</small>	NL <small>Drawn by</small>