



GROUND FLOOR PLAN

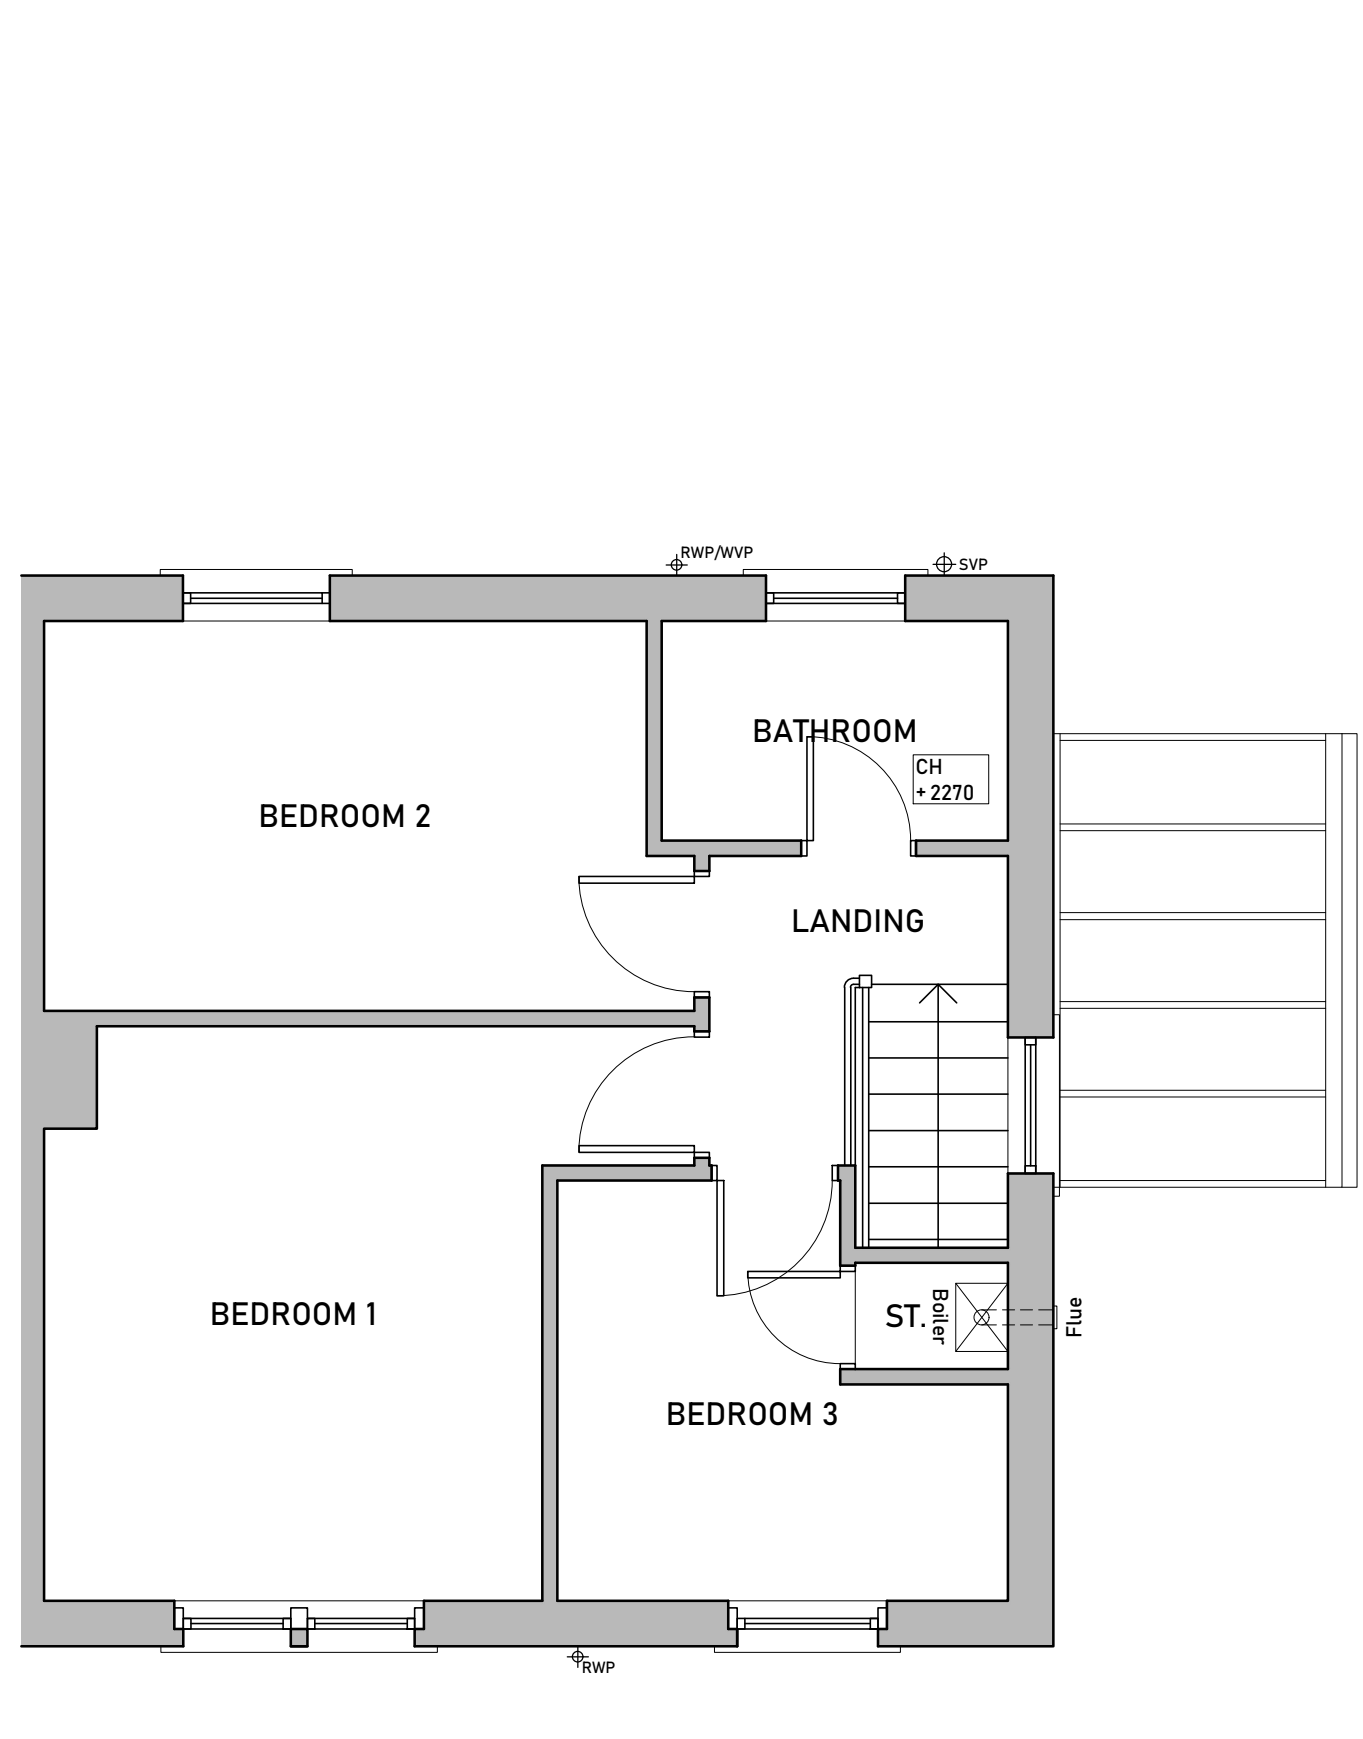

FIRST FLOOR PLAN

 

Drawing based on limited measured survey carried out Jan 2023 by NLA

NL NEIL LAMBERT ARCHITECT
 07973 897 644
 neillambert.co.uk

Existing plans as surveyed

This drawing is copyright. Contractor to check all dimensions on site. Unless otherwise stated all dimensions are in millimetres.

Project	19 Hope Park Crescent, Haddington EH41 3AN	Job no.	2221	Drawing no.	(PL)02	Revision	-
Client	Richard and Sabrina McLauchlan	Status	DEVELOPED DESIGN	Scale	1:50@A3	Date	April 2023
						Drawn by	NL