

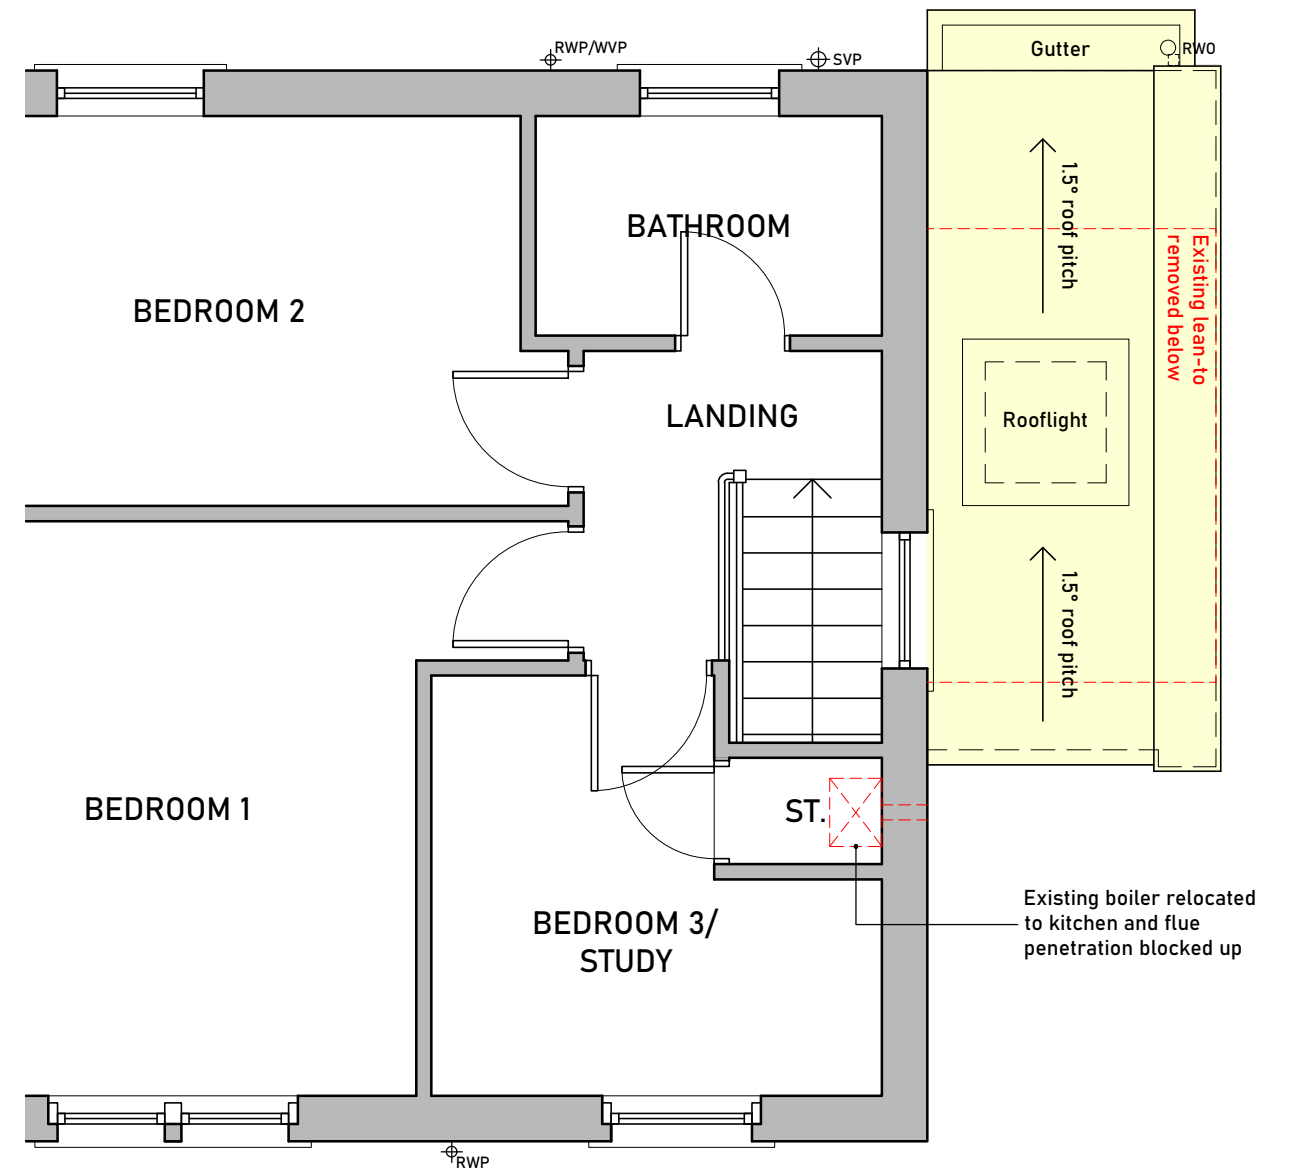


GROUND FLOOR PLAN

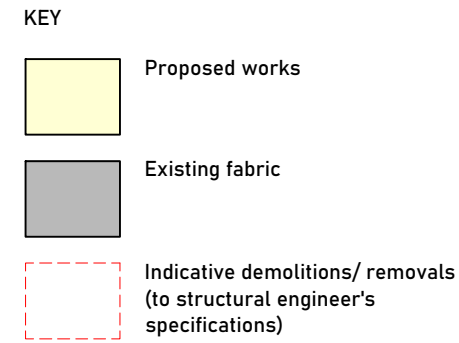

PART FIRST FLOOR PLAN

 

Drawing based on limited measured survey carried out Jan 2023 by NLA

**NL** NEIL LAMBERT ARCHITECT  
 07973 897 644  
 neillambert.co.uk

**Proposed plans**

This drawing is copyright. Contractor to check all dimensions on site. Unless otherwise stated all dimensions are in millimetres.

Project 19 Hope Park Crescent, Haddington EH41 3AN	Job no. 2221	Drawing no. (PL)05	Revision A
Client Richard and Sabrina McLauchlan	Status PLANNING	Scale 1:50@A3	Date May 2023
		Drawn by NL	