



existing ground floor plan  
scale 1:100

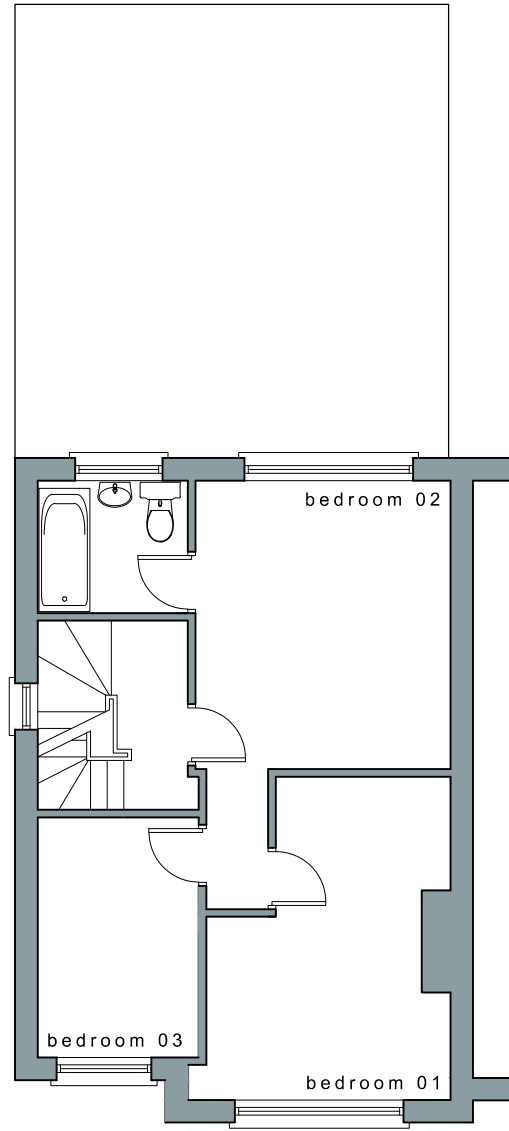

existing first floor plan  
scale 1:100

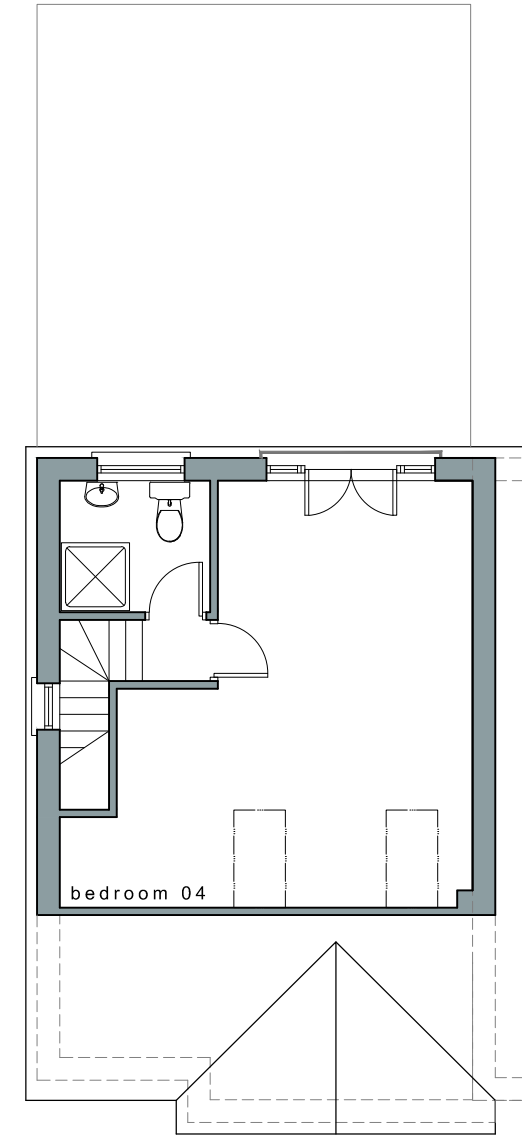

existing second floor plan  
scale 1:100



Notes:  
This drawing is for planning purposes only.  
Do **NOT** scale this drawing for construction purposes.

CLIENT:	Aoife Connell					
PROJECT:	Proposed Change of Use from Dwellings to 2 No. Apartments 37 Ennismore Avenue, Greenford, UB6 0JJ					
TITLE:	Existing Floor Plan Layouts					
DATE:	SCALE	SIZE	DRAWN BY:	PLANNER	DRAWING STATUS:	Version:
Sept 2023	1:100	A3	MM	Silas	Planning	V06