





front elevation  
scale 1:100

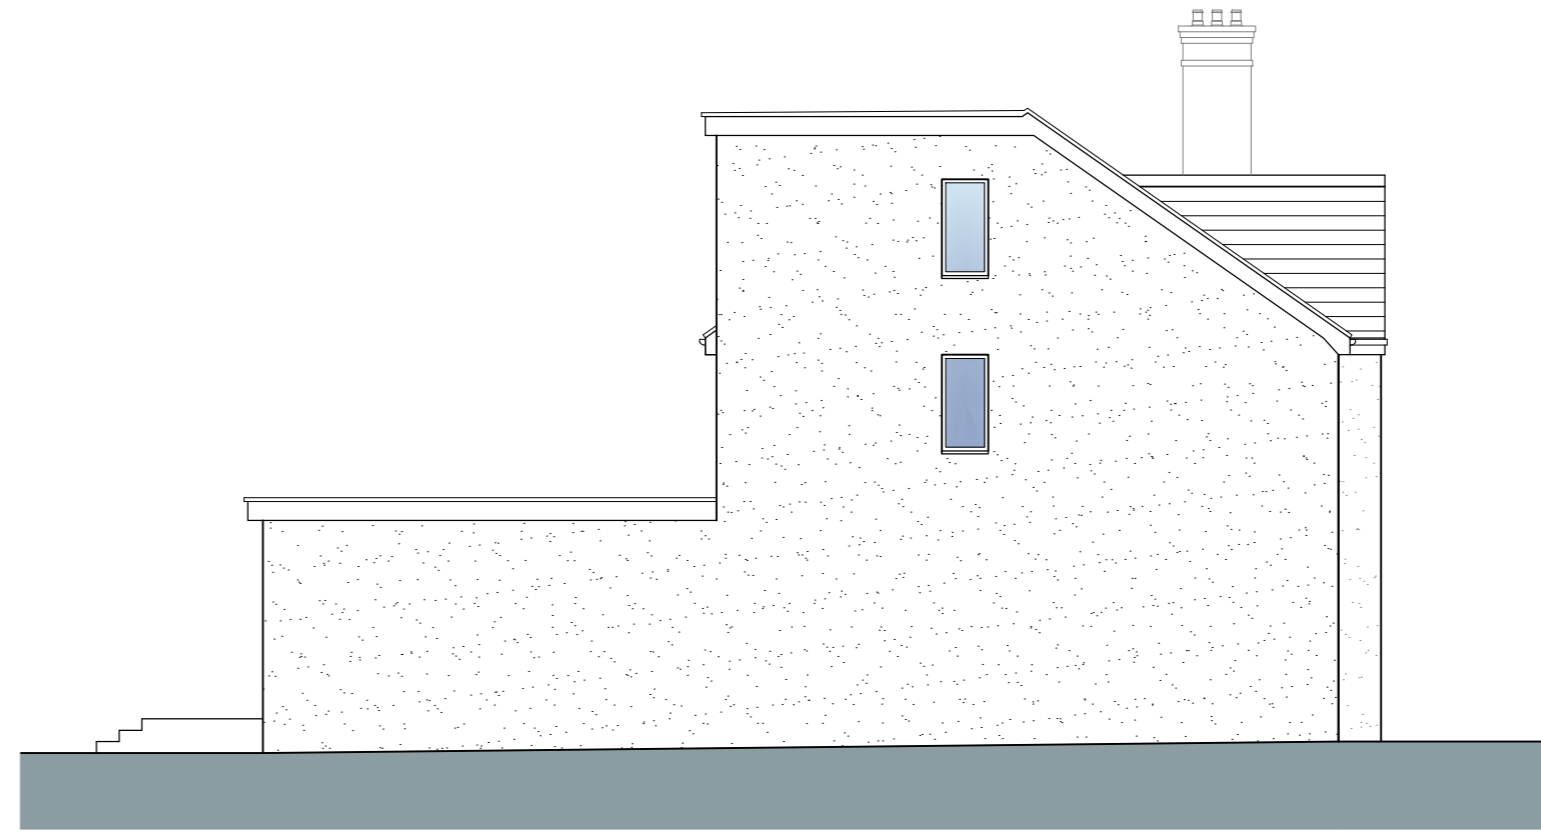

side elevation  
scale 1:100



rear elevation  
scale 1:100

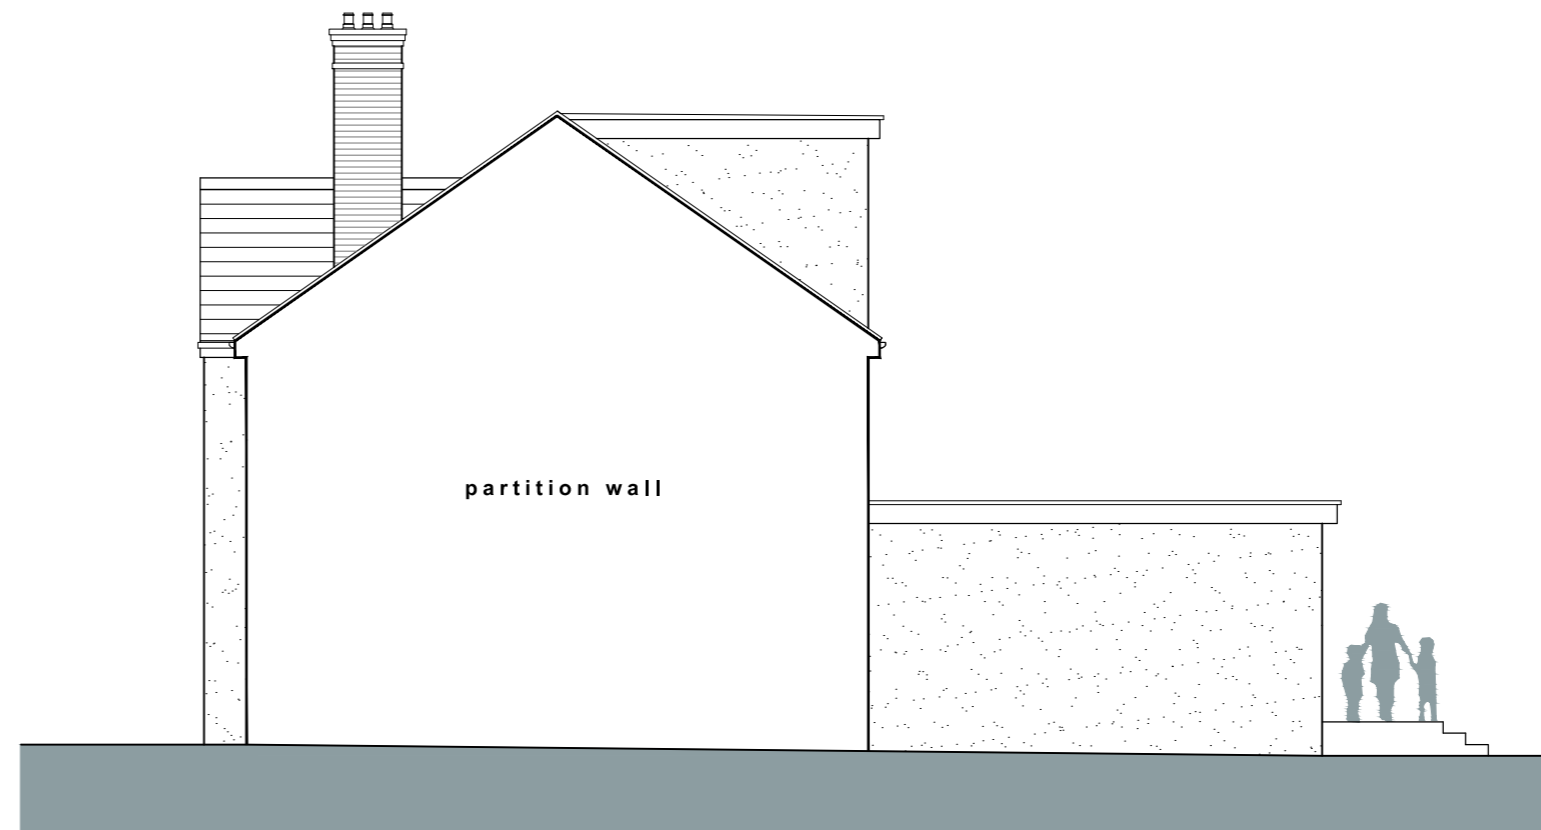

side elevation  
(from neighbouring dwelling)  
scale 1:100



Notes:  
This drawing is for planning purposes only.  
Do **NOT** scale this drawing for construction purposes.

|           |  |       |           |          |                 |          |
|-----------|--|-------|-----------|----------|-----------------|----------|
| CLIENT:   | Aoife Connell  |       |           |          |                 |          |
| PROJECT:  | Proposed Change of Use from Dwellings to 2 No. Apartments<br>37 Ennismore Avenue,<br>Greenford,<br>UB6 0JJ |       |           |          |                 |          |
| TITLE:    | Proposed Elevations  |       |           |          |                 |          |
| DATE:     | SCALE:   | SIZE: | DRAWN BY: | PLANNER: | DRAWING STATUS: | Version: |
| Sept 2023 | 1:100  | A2    | MM        | Silas    | Planning        | V07      |