


# EXISTING ELEVATIONS


1:100

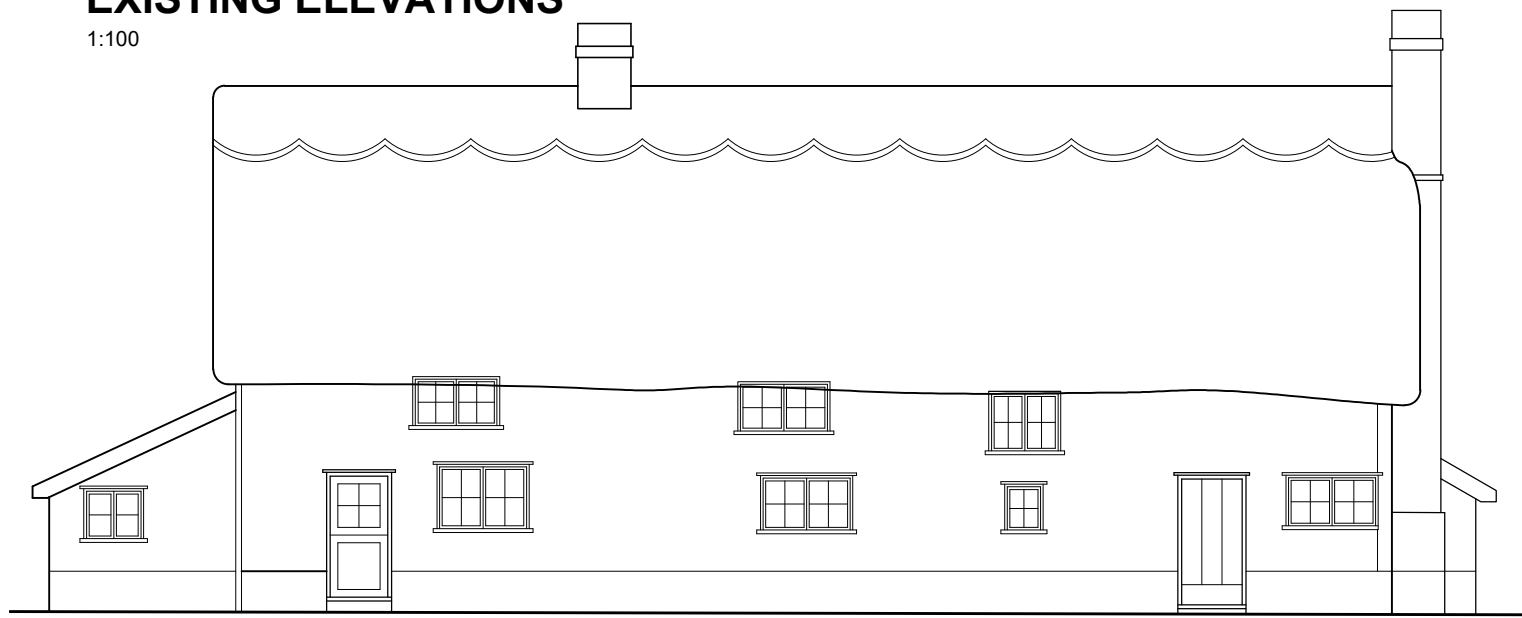


**SOUTH**



**WEST**

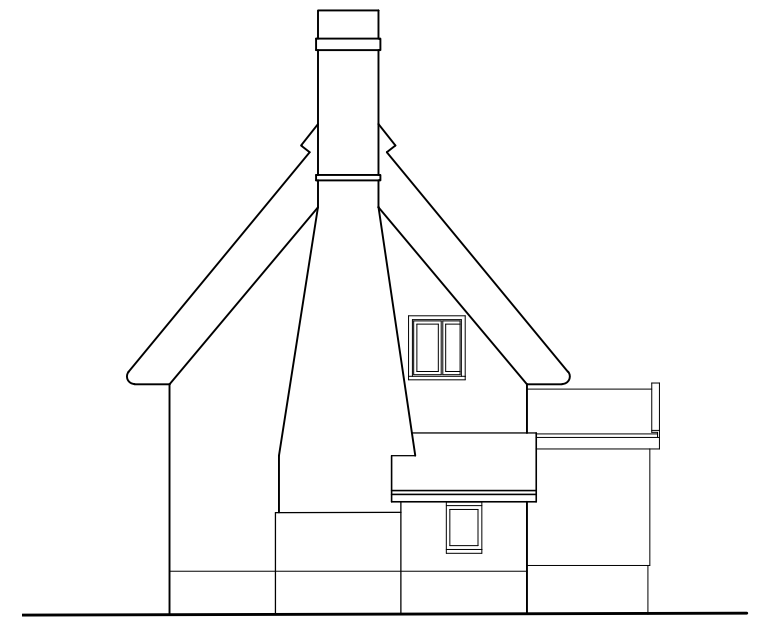

**EAST**

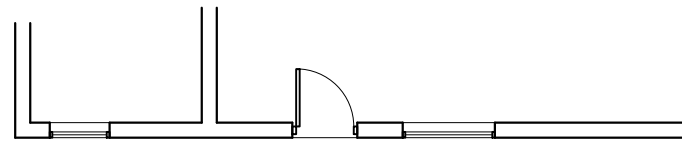


# EXISTING PART GROUND FLOOR PLAN

1:100



**NORTH**

 

100mm full size

Stage <b>PLANNING</b>	Status
--------------------------	--------

Revisions
-----------

**Architectural Management**  
 Architecture & Heritage Consultants 07508 705450  
 www.architecturalmanagement.co.uk

Client Mr & Mrs K Abbott  
 Project Brome Cottage, Brome, Suffolk.

Drawing Existing Plans and Elevations  
 Project No. 220805 Drawing No. 11  
 Date Sept 2023 Scale as noted @ A3

Do not scale  
 © Architectural Management Ltd Reg No 09518230

