




NOTES

1. THESE ARE PLANNING DRAWINGS AND SHOULD ONLY BE USED FOR THAT PURPOSE
2. THESE ARE NOT CONSTRUCTION DRAWINGS

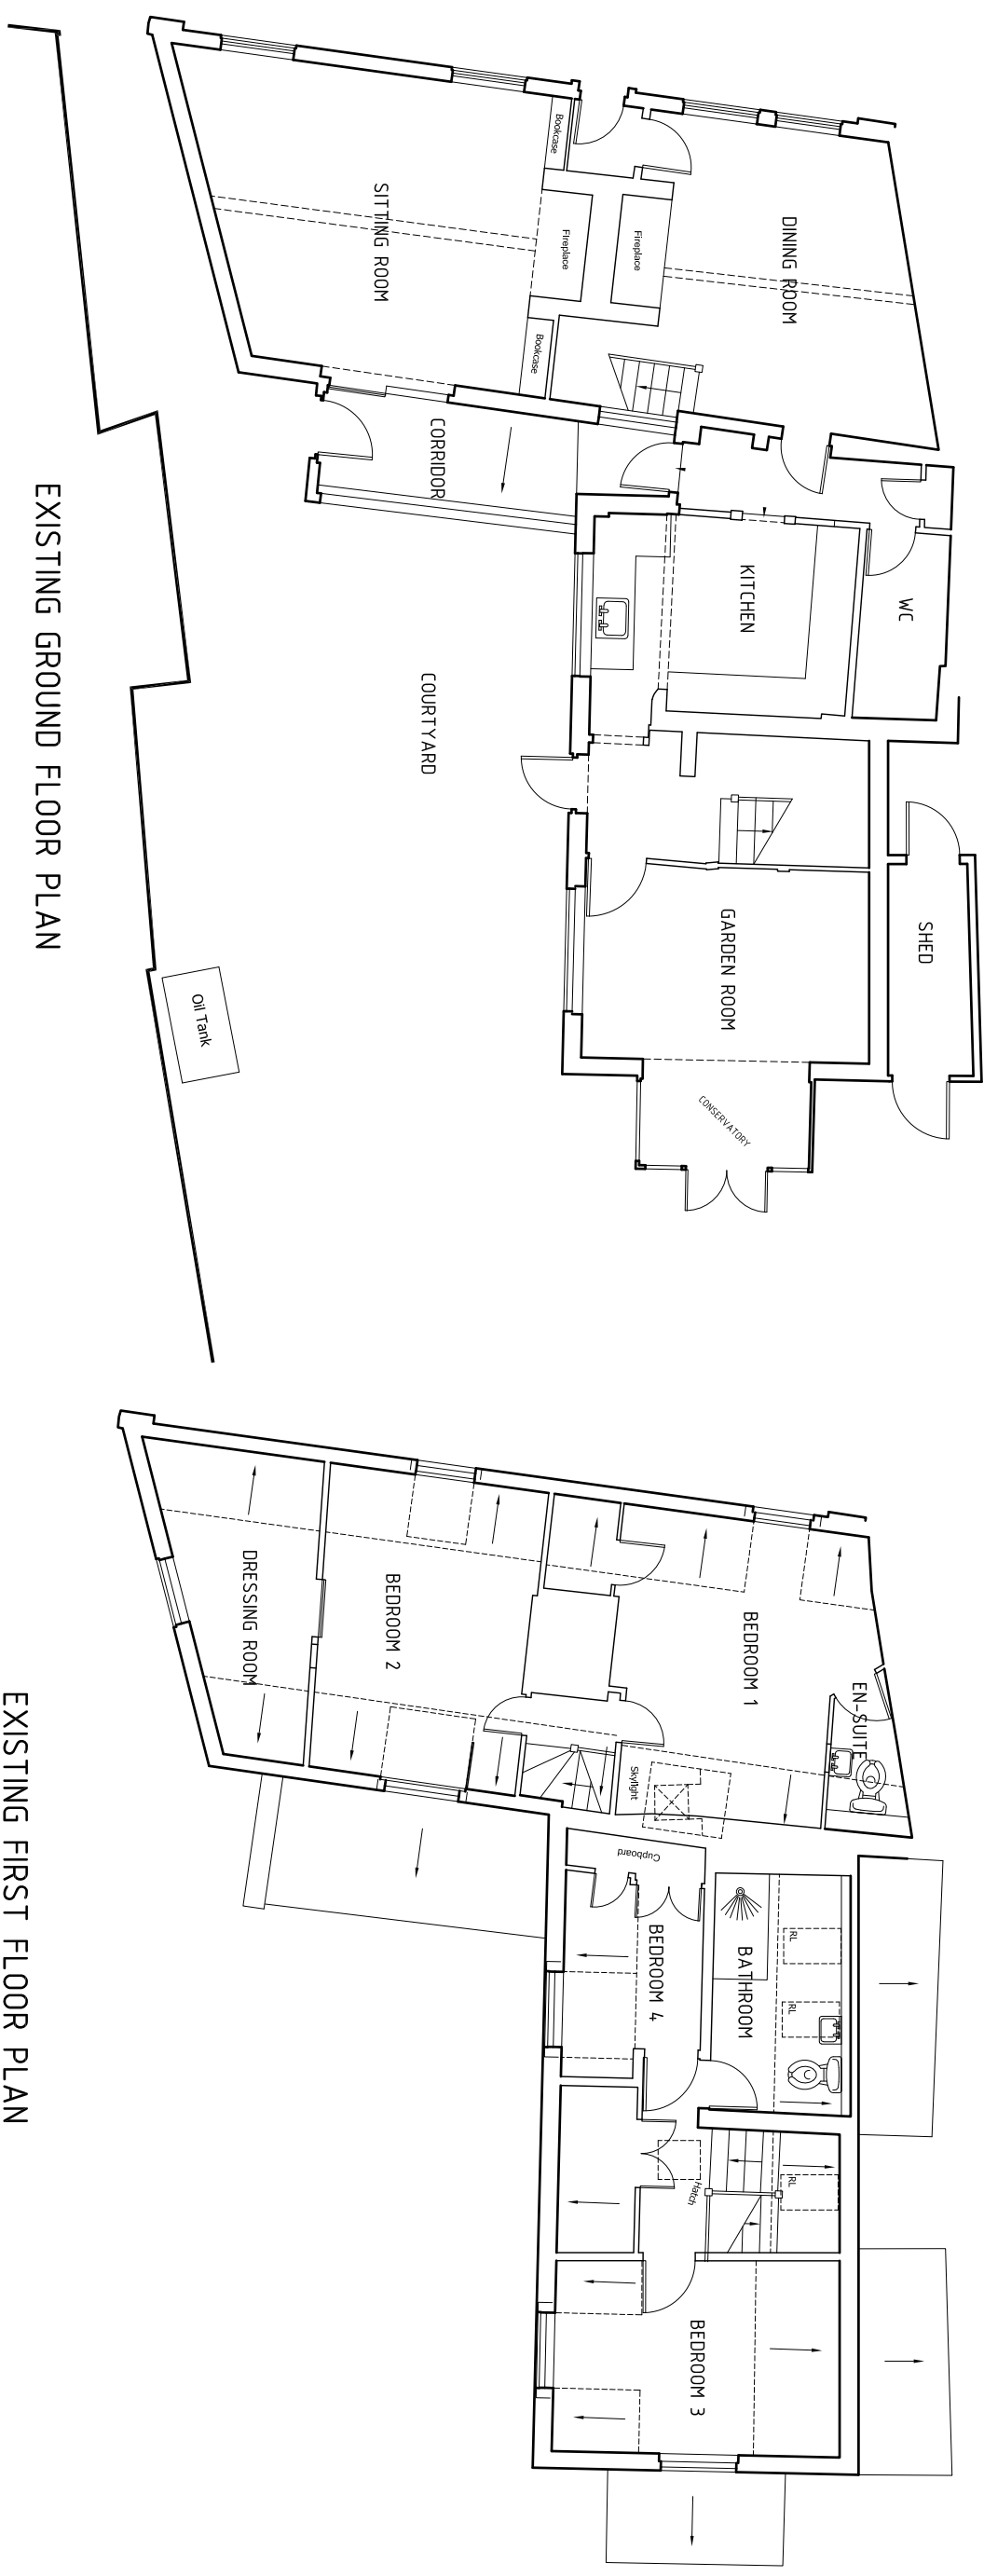

EXISTING GROUND FLOOR PLAN

EXISTING FIRST FLOOR PLAN

 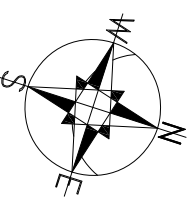

SCALE 1:100

REV	BRIEF DETAILS	DATE
/	ISSUE FOR PRE-APPLICATION ADVISE	28.02.2023

EXISTING PLAN  
 for 3 POLSTEAD STREET  
 STOKE BY NAYLAND  
 COLCHESTER  
 CO6 4SA

<p><b>KAY PILSBURY THOMAS ARCHITECTS</b>                  TEL: 01799 599208                  www.kpt.co.uk                  HONEYLANDS, RADWINTEK, SAFFRON WALDEN, ESSEX, CB10 2TJ</p>	NO.	2234 / SD / 101	REV	CHECKED
	SCALE	1 : 100 @ A3	DATE	ST
				DRAWN
				OZ

© The copyright of this drawing belongs to Kay Pilsbury Thomas