
٤]

E

E

The Paddocks Stables, The Mane Riding Centre, Old London Road, Copdock, Ipswich, IP8 3JF

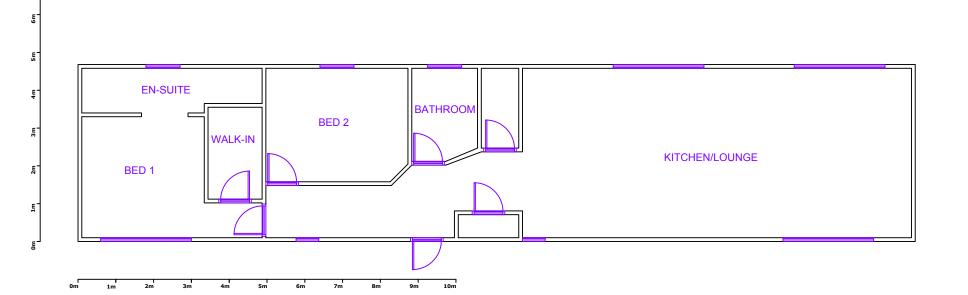



The Furnace The Maltings Princes Street Ipswich Suffolk IP1 1SB

t: 01473 407911 e: enquiries@planningdirect.co.uk w: planningdirect.co.uk

TITLE: Existing/Proposed: Ground Floor Plan					
DATE: 26/10/23					
REF: 2858	DRAWING: 03		REVISION: 2		
SCALE: 1:100		SHEET SIZE: A3			
DRAWN BY: SH		CHECKED BY: EC			
CONTACT: seth@planningdirect.co.uk					

CLIENT: COE APPLICATION SUMMARY: Conversion of a stable to a self-contained dwellinghouse C3)

KEY:

NOTES:			