

EXISTING/PROPOSED: SITE PLAN

The Paddocks Stables, The Mane Riding Centre, Old London Road, Copdock, Ipswich, IP8 3JF



planningdirect

The Furnace
The Maltings
Princes Street
Ipswich
Suffolk
IP1 1SB



t: 01473 407911
e: enquiries@planningdirect.co.uk
w: planningdirect.co.uk

TITLE: Existing/Proposed: Site Plan		
DATE: 26/10/23		
REF: 0837	DRAWING: 02	REVISION: 3
SCALE: 1:500	SHEET SIZE: A3	
DRAWN BY: SH	CHECKED BY: EC	
CONTACT: seth@planningdirect.co.uk		


CLIENT: COE

APPLICATION SUMMARY:
Conversion of a stable to a self-contained dwellinghouse (C3)

KEY:

-  Site boundary
-  Curtilage of owned property

NOTES:

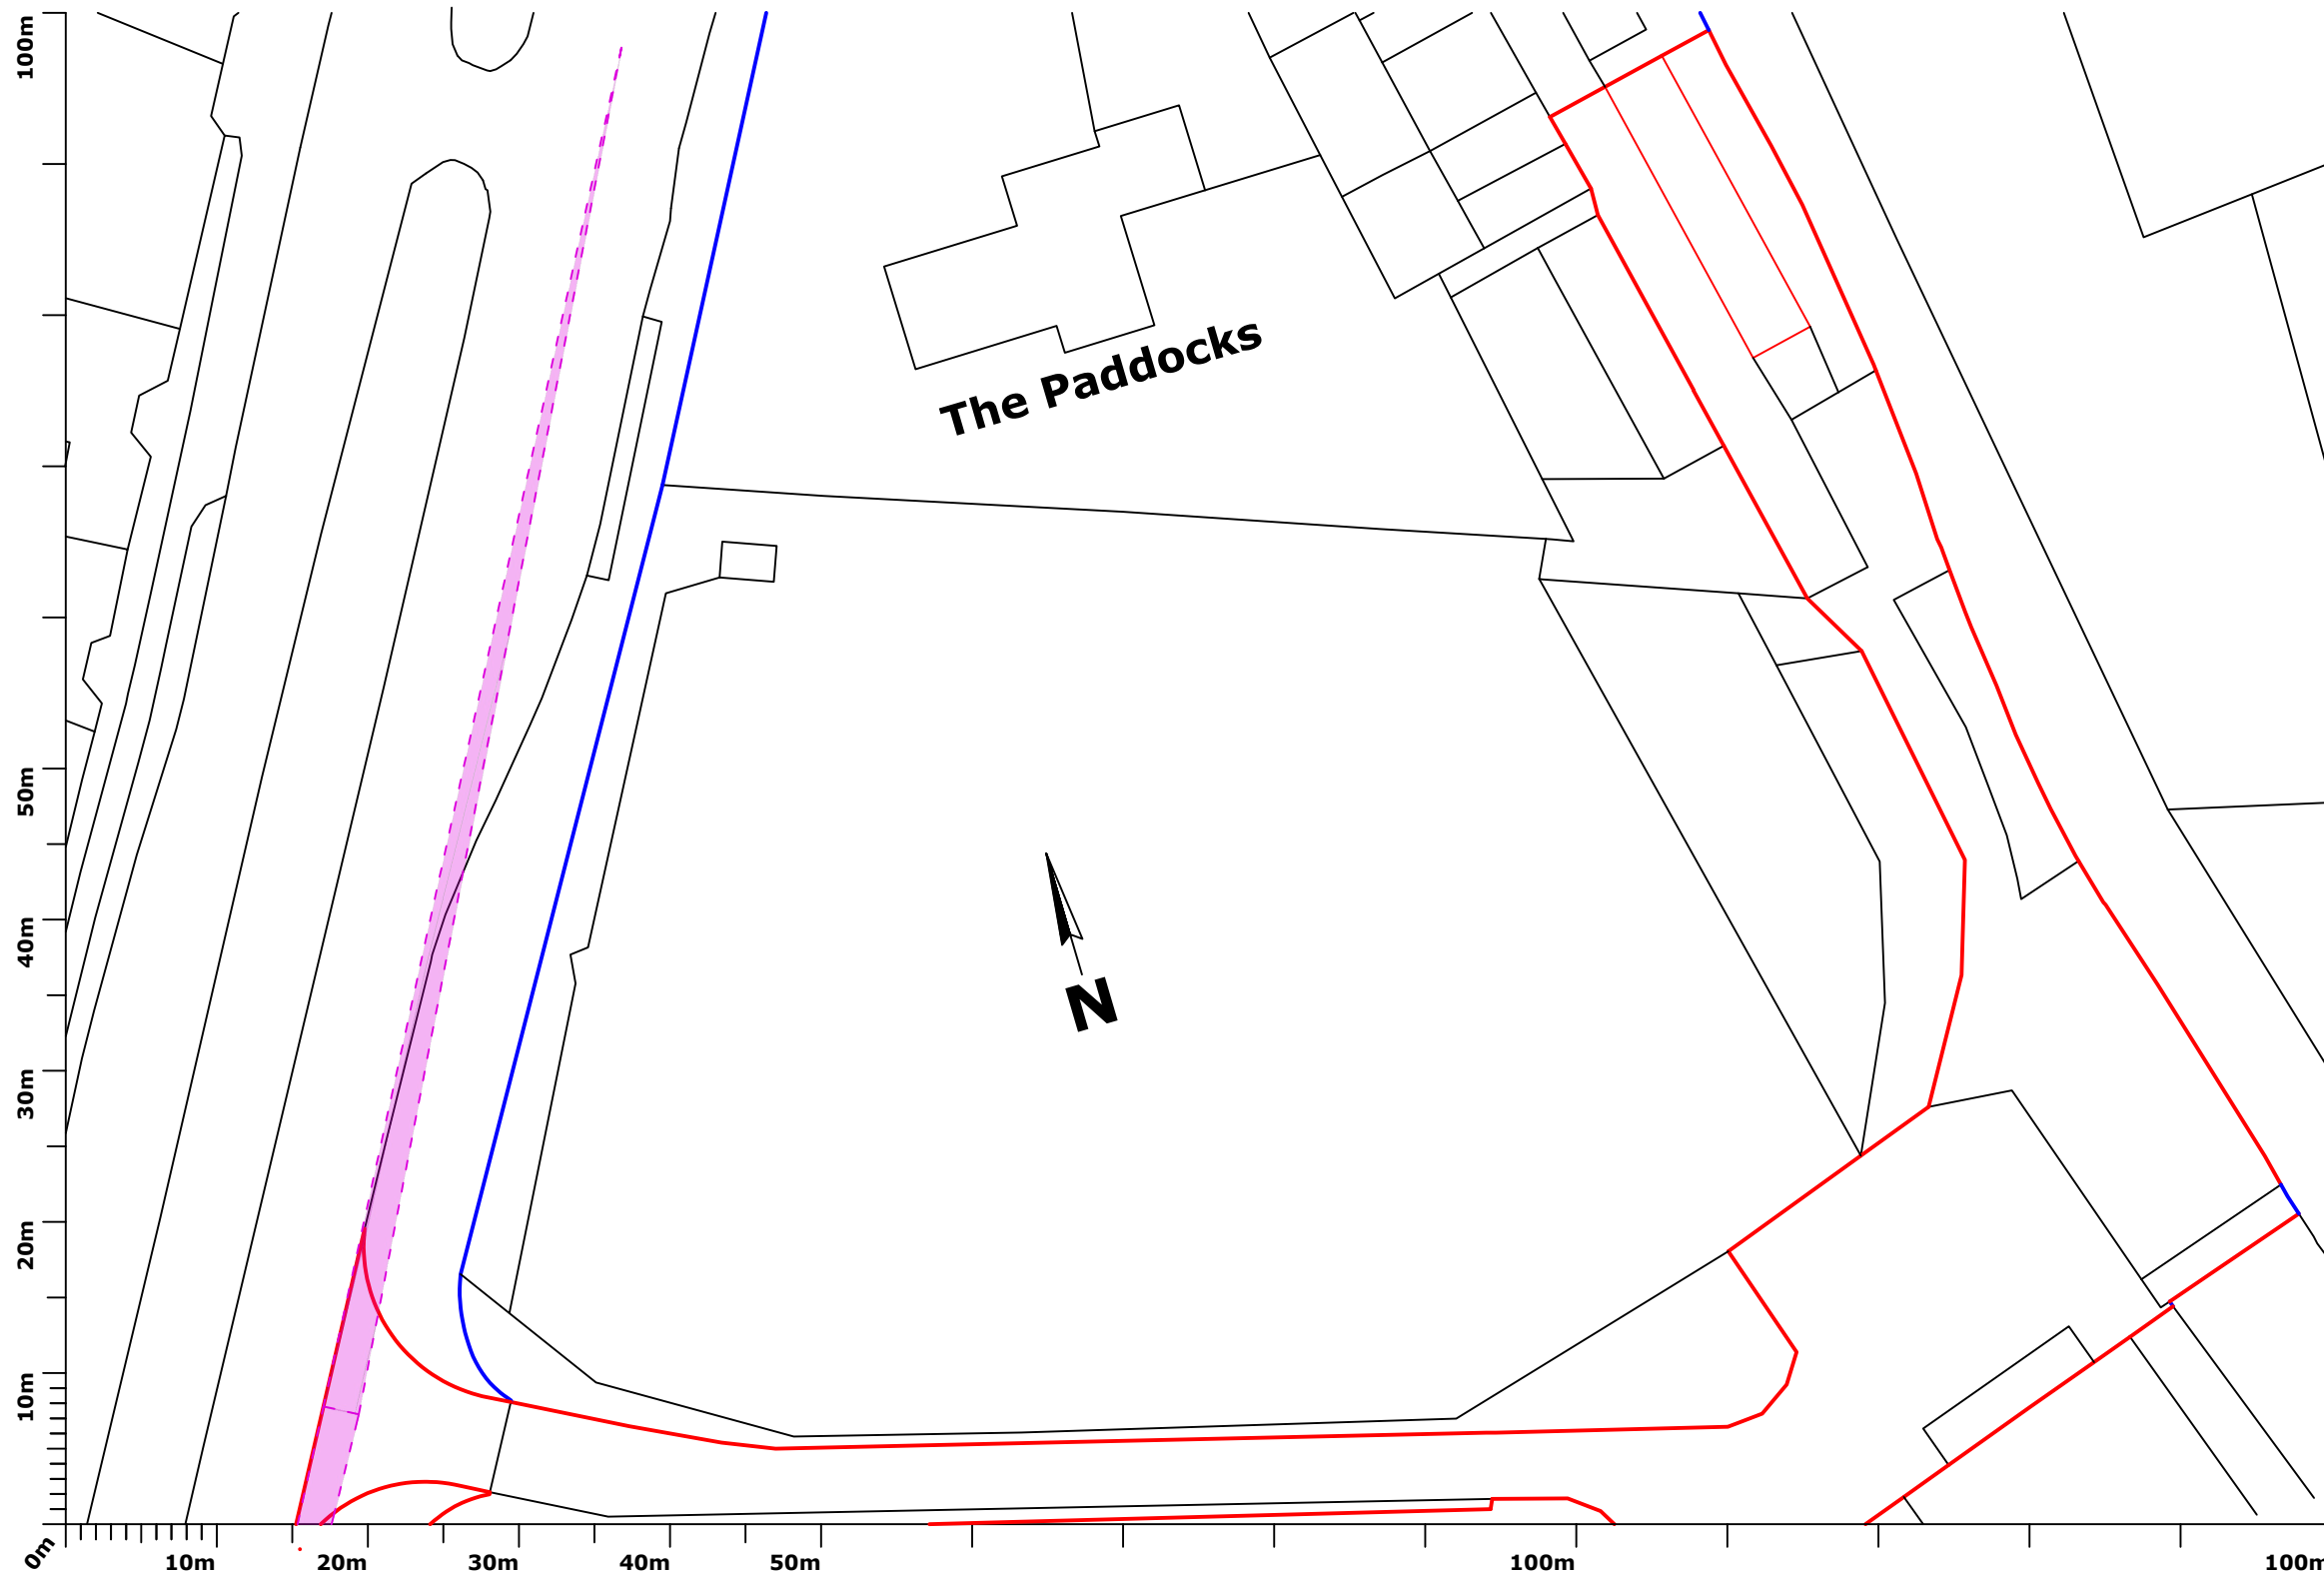

Ordnance Survey®
Ukmapcentre.com

Serial number: 227492
© Crown copyright and database right 2021
Ordnance Survey licence 100048957
Reproduction in whole or in part is prohibited
without the prior permission of Ordnance Survey