



Front Elevation 1:100




Side Elevation 1:100




Rear Elevation 1:100



Side Elevation 1:100

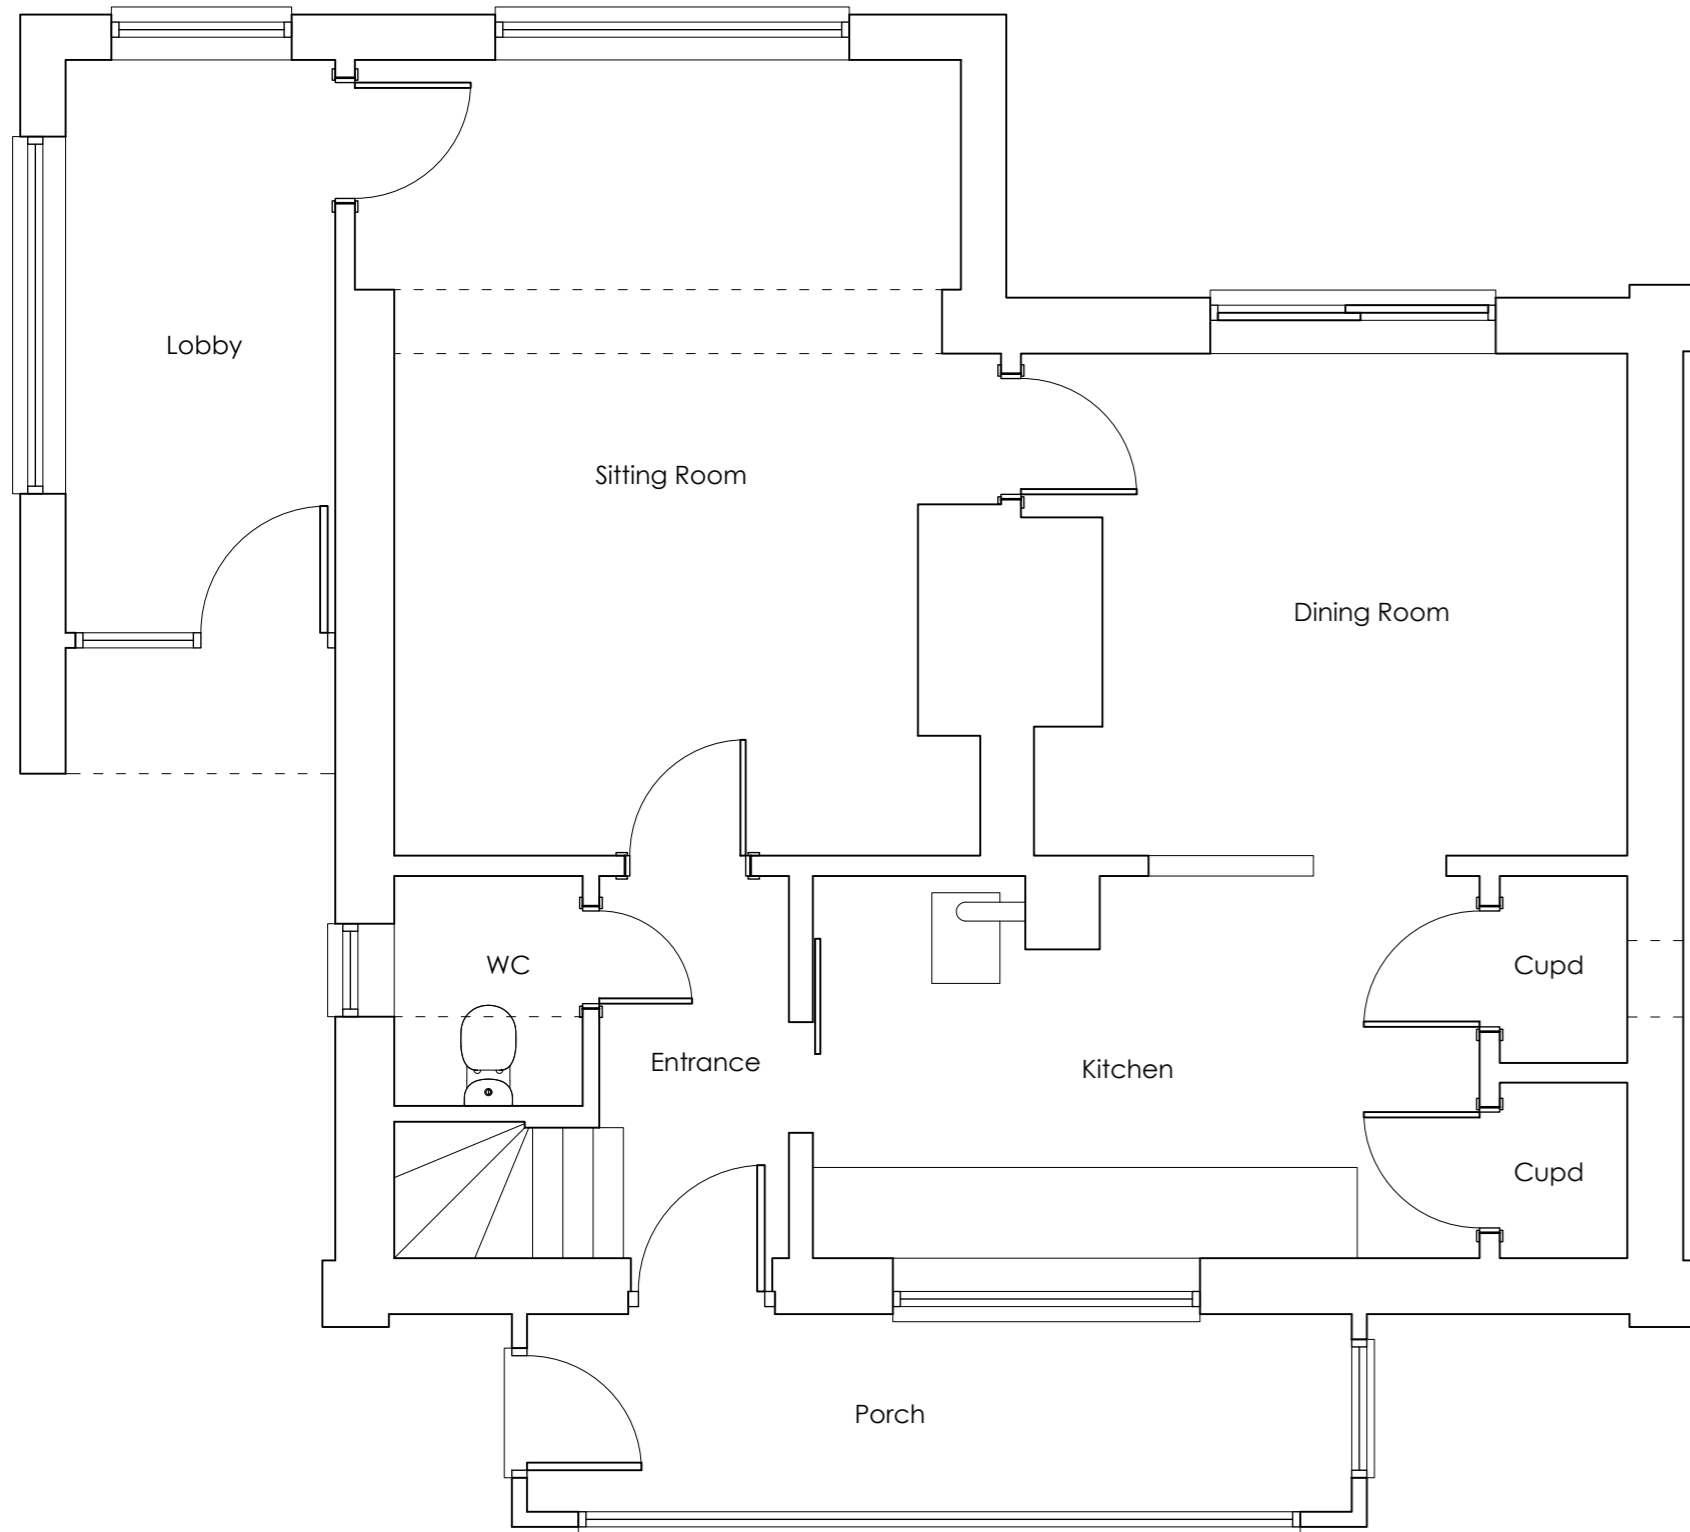

Ground Floor Plan 1:50

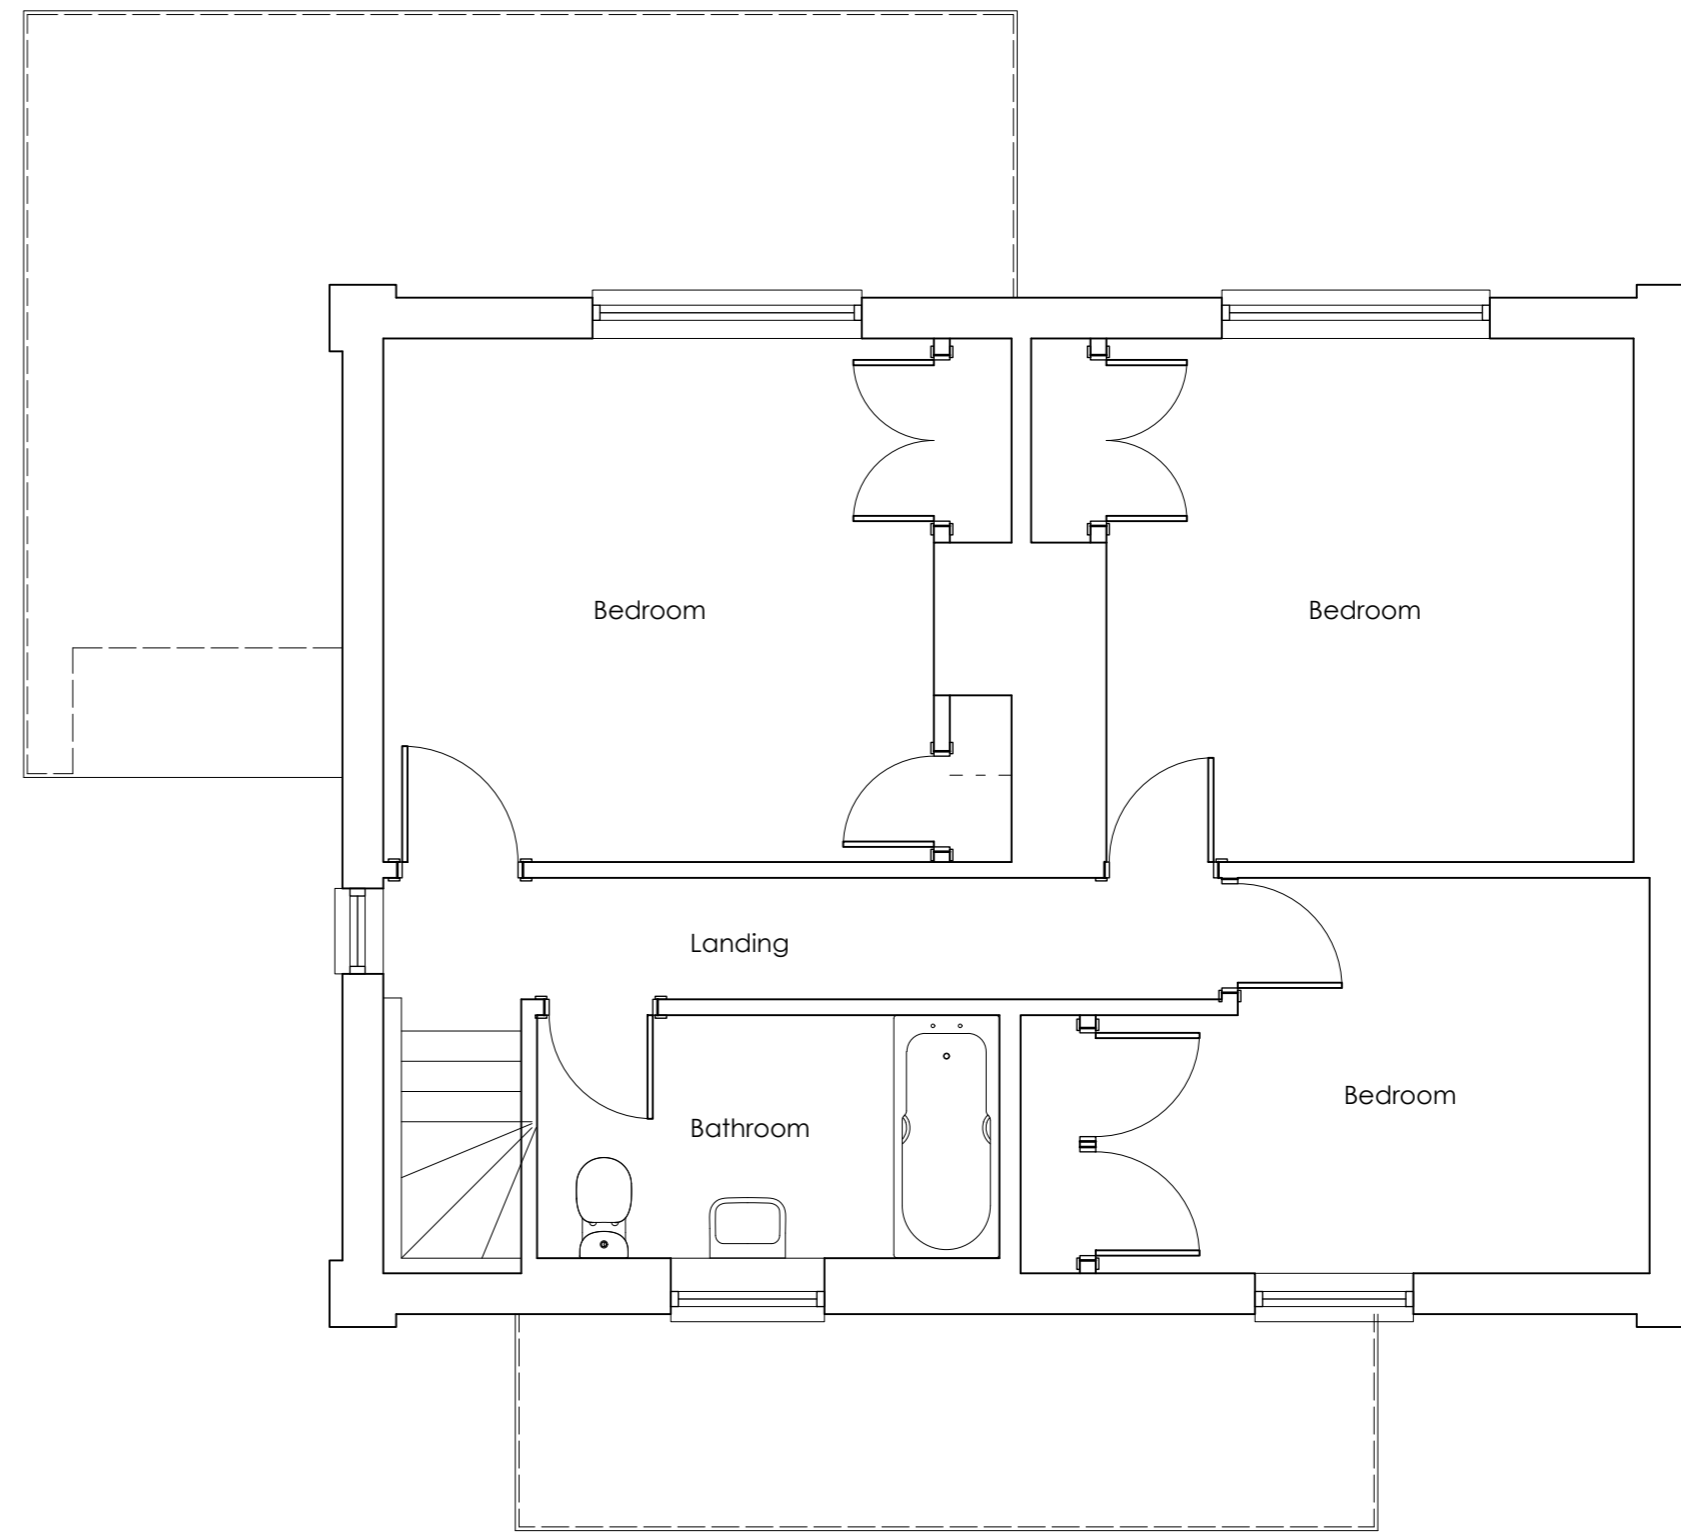

First Floor Plan 1:50

PLANNING ISSUE

Revision			
Title	Existing Plans & Elevations		
Project	Proposed Extension	Date	Nov. 23
	Jamita	Scale / Size	1:50
	Oak Lane		@ A2
	Elmswell	Drawn	SJB
	for Mr A Goodwin		

Job No.	Drg No.	Rev
559	02	.



CHERRY TREE COTTAGE · HITCHAM ROAD · WATTISHAM
IPSWICH · SUFFOLK · IP7 7LD

T. 01449 723186 E. sjb@sjbdesigns.co.uk
SJB DESIGNS (EA) LIMITED, Registered in England and Wales No. 09681418

Copyright © SJB Designs Do not scale - work to figured dimensions only