

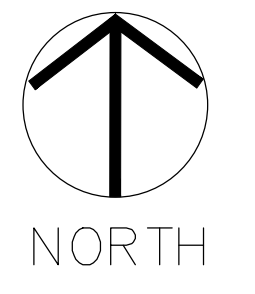
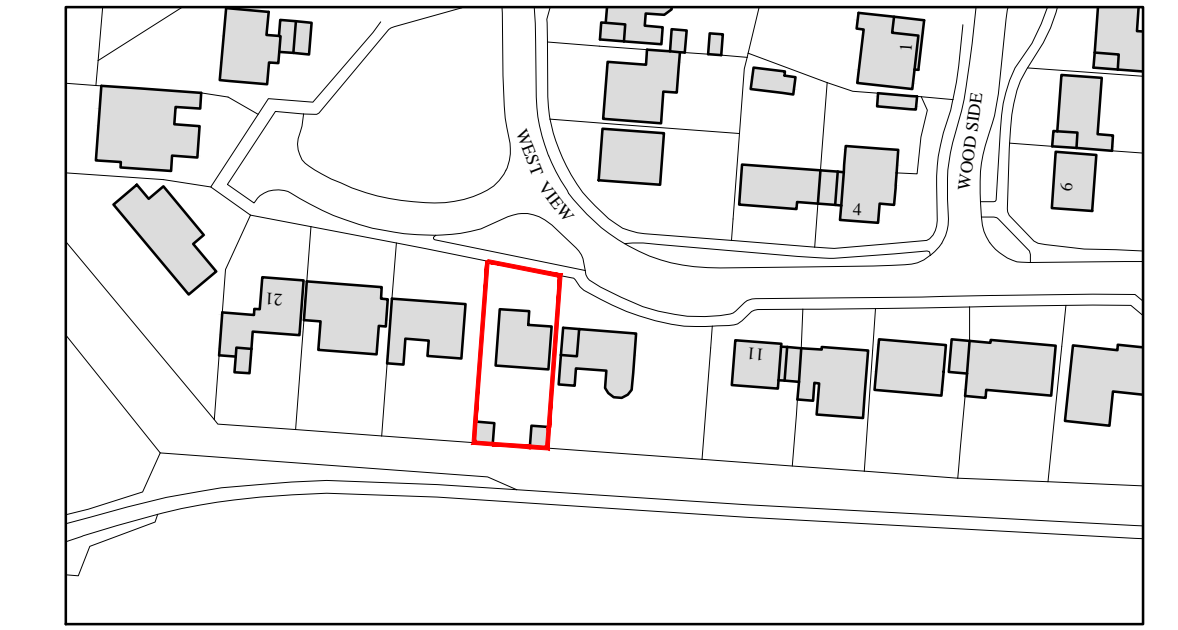




Existing Elevations
Scale: 1:100

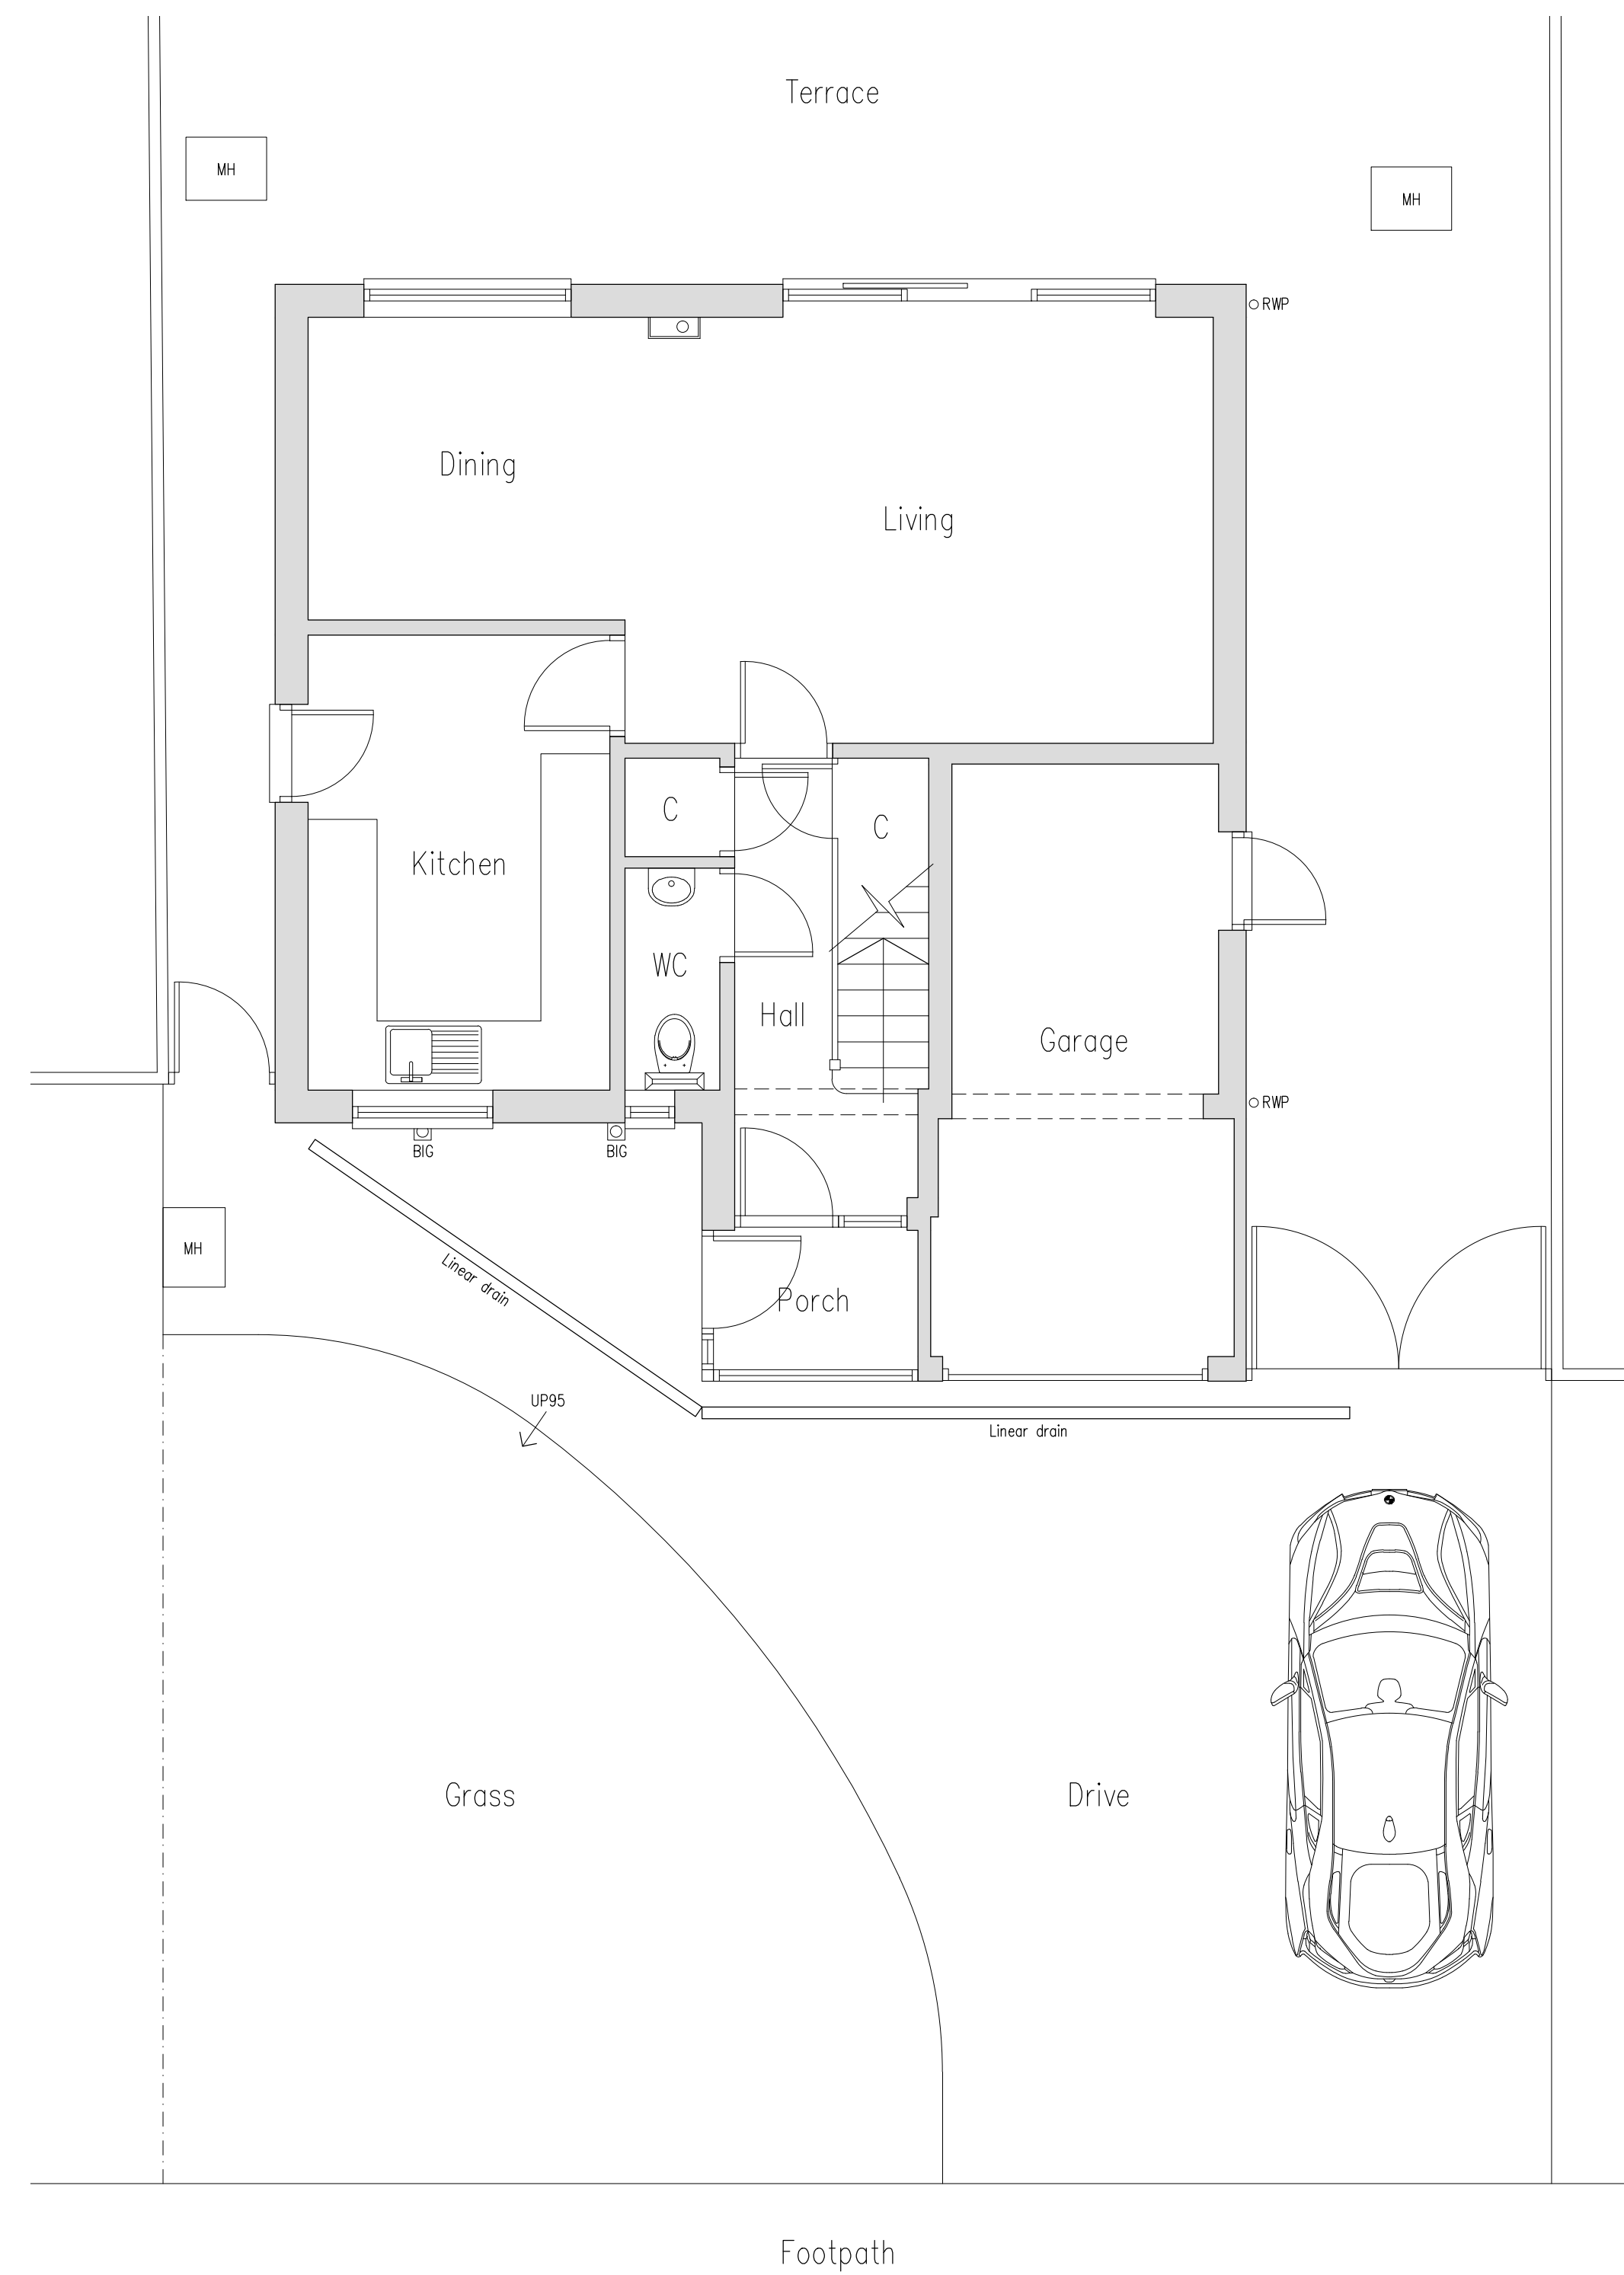



Location Plan
Scale: 1:1250

 


Existing Ground Floor Plan
Scale: 1:50

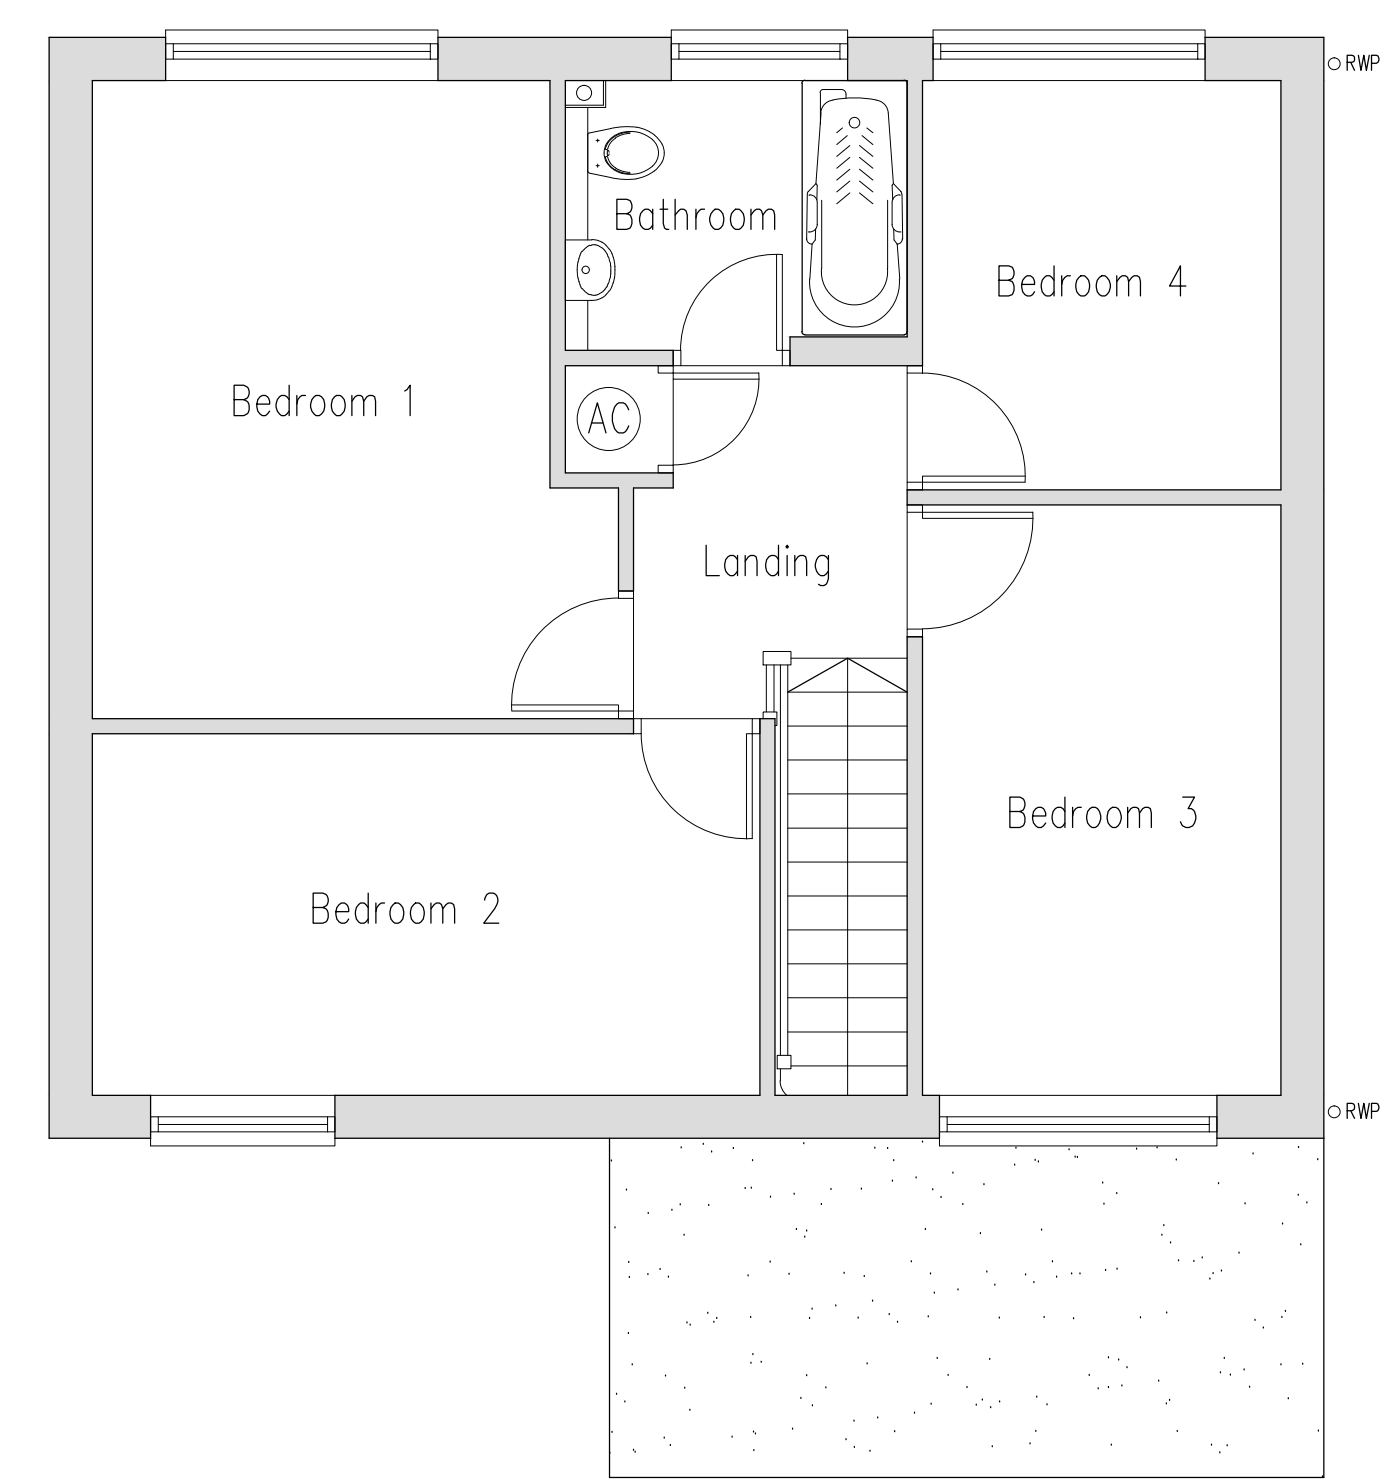 

Existing First Floor Plan
Scale: 1:50

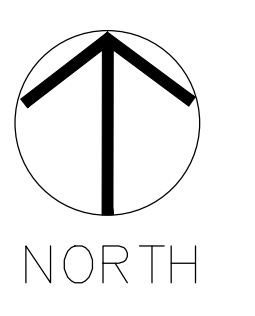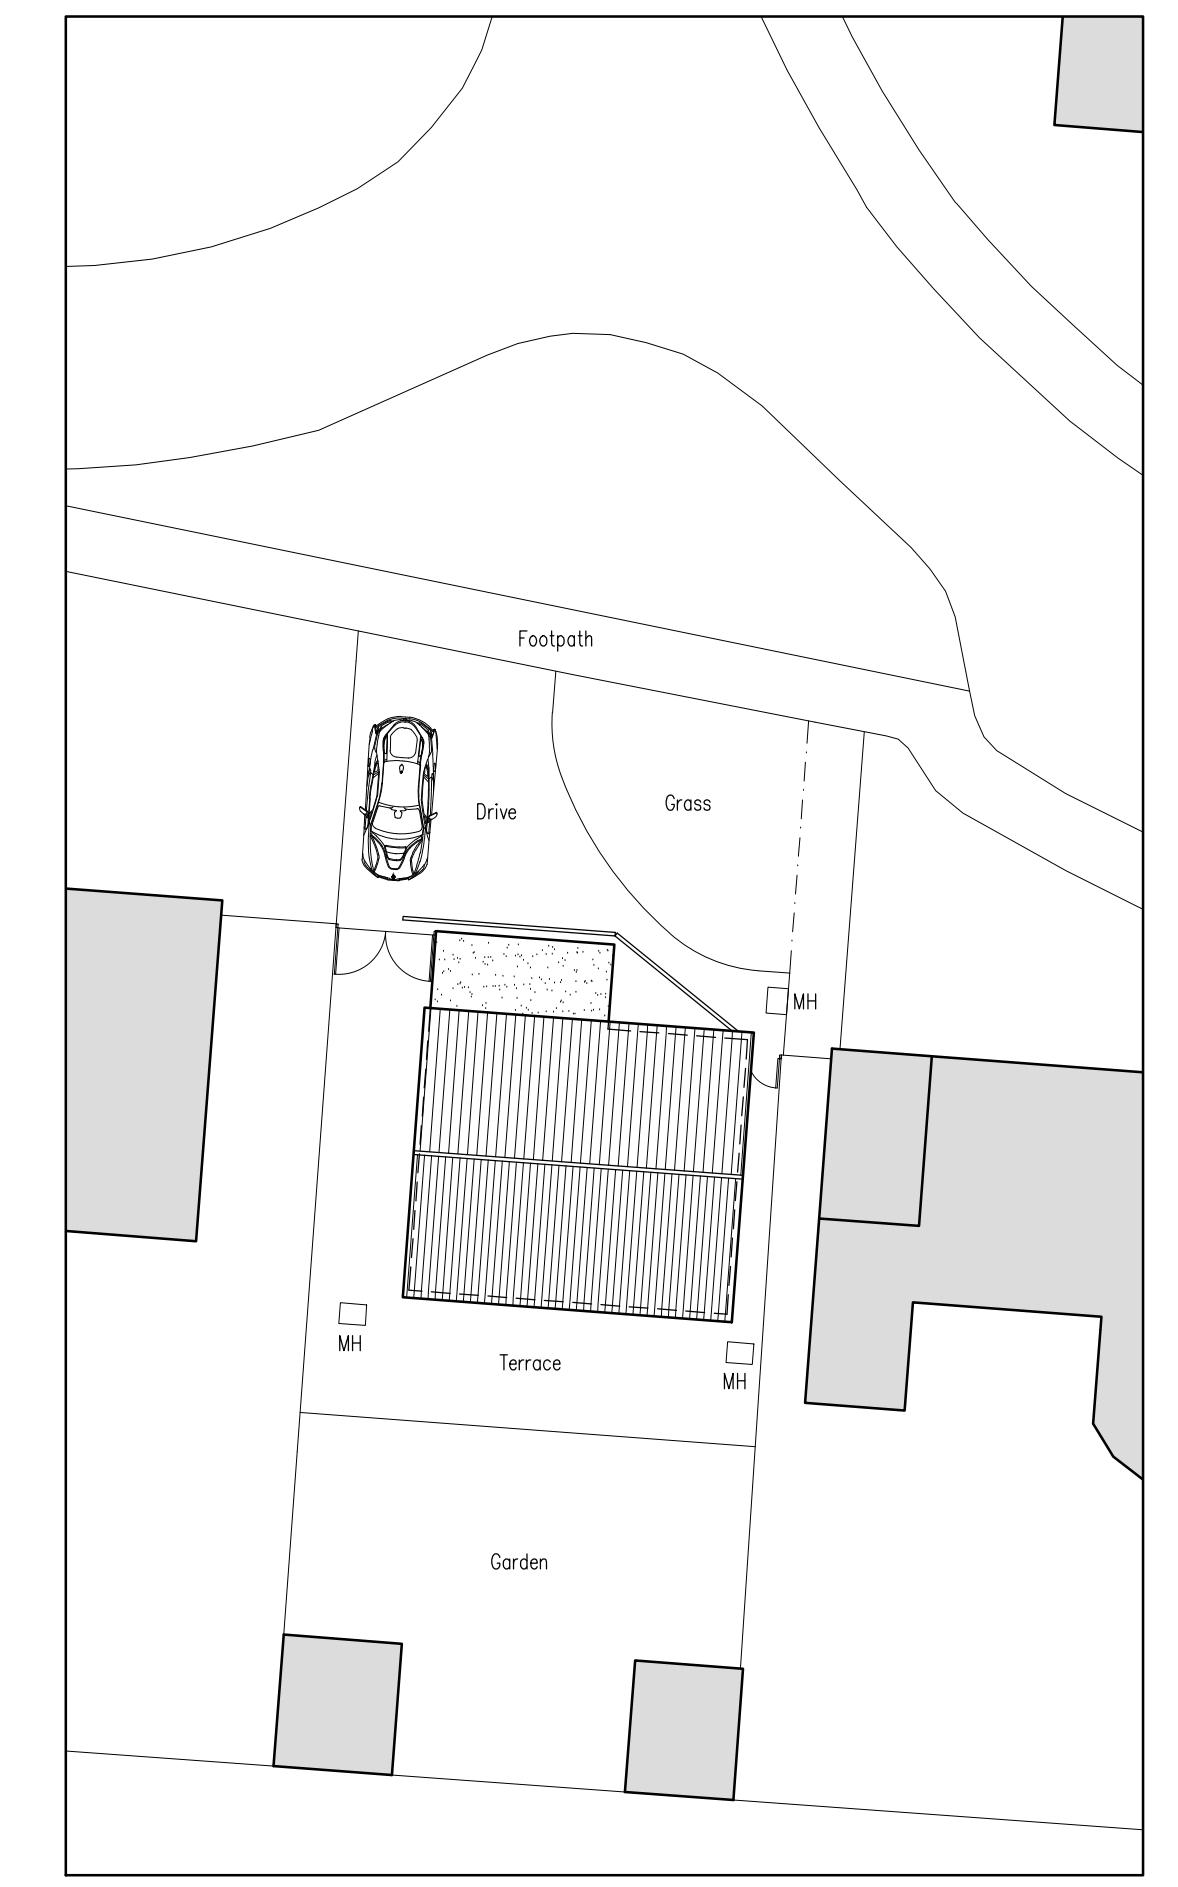

Existing Site Plan
Scale: 1:200

 

Tim Moll Architecture Chartered Architect			
JOB --		TIM MOLL ARCHITECTURE Suite 10, 9 Station Yard Needham Market Suffolk IP6 8SA T. 01449 708510 M. 07818087280 E. tim@timmollarchitecture.co.uk	
CLIENTS	MR & MRS Walton		
JOB LOCATION	15 WEST VIEW, STOWMARKET, SUFFOLK, IP14 1SD		
JOB DESCRIPTION	EXTENSION & ALTERATIONS		
DRAWING	EXISTING		
DATE	SCALE	DRAWING NUMBER	DRAWN BY
SEPTEMBER 2023	AS SHOWN @ A1	_01	MJM
COPYRIGHT TIM MOLL ARCHITECTURE. ALL DIMENSIONS ARE TO BE MEASURED ON SITE AND NOT SCALED FROM THIS DRAWING.			