

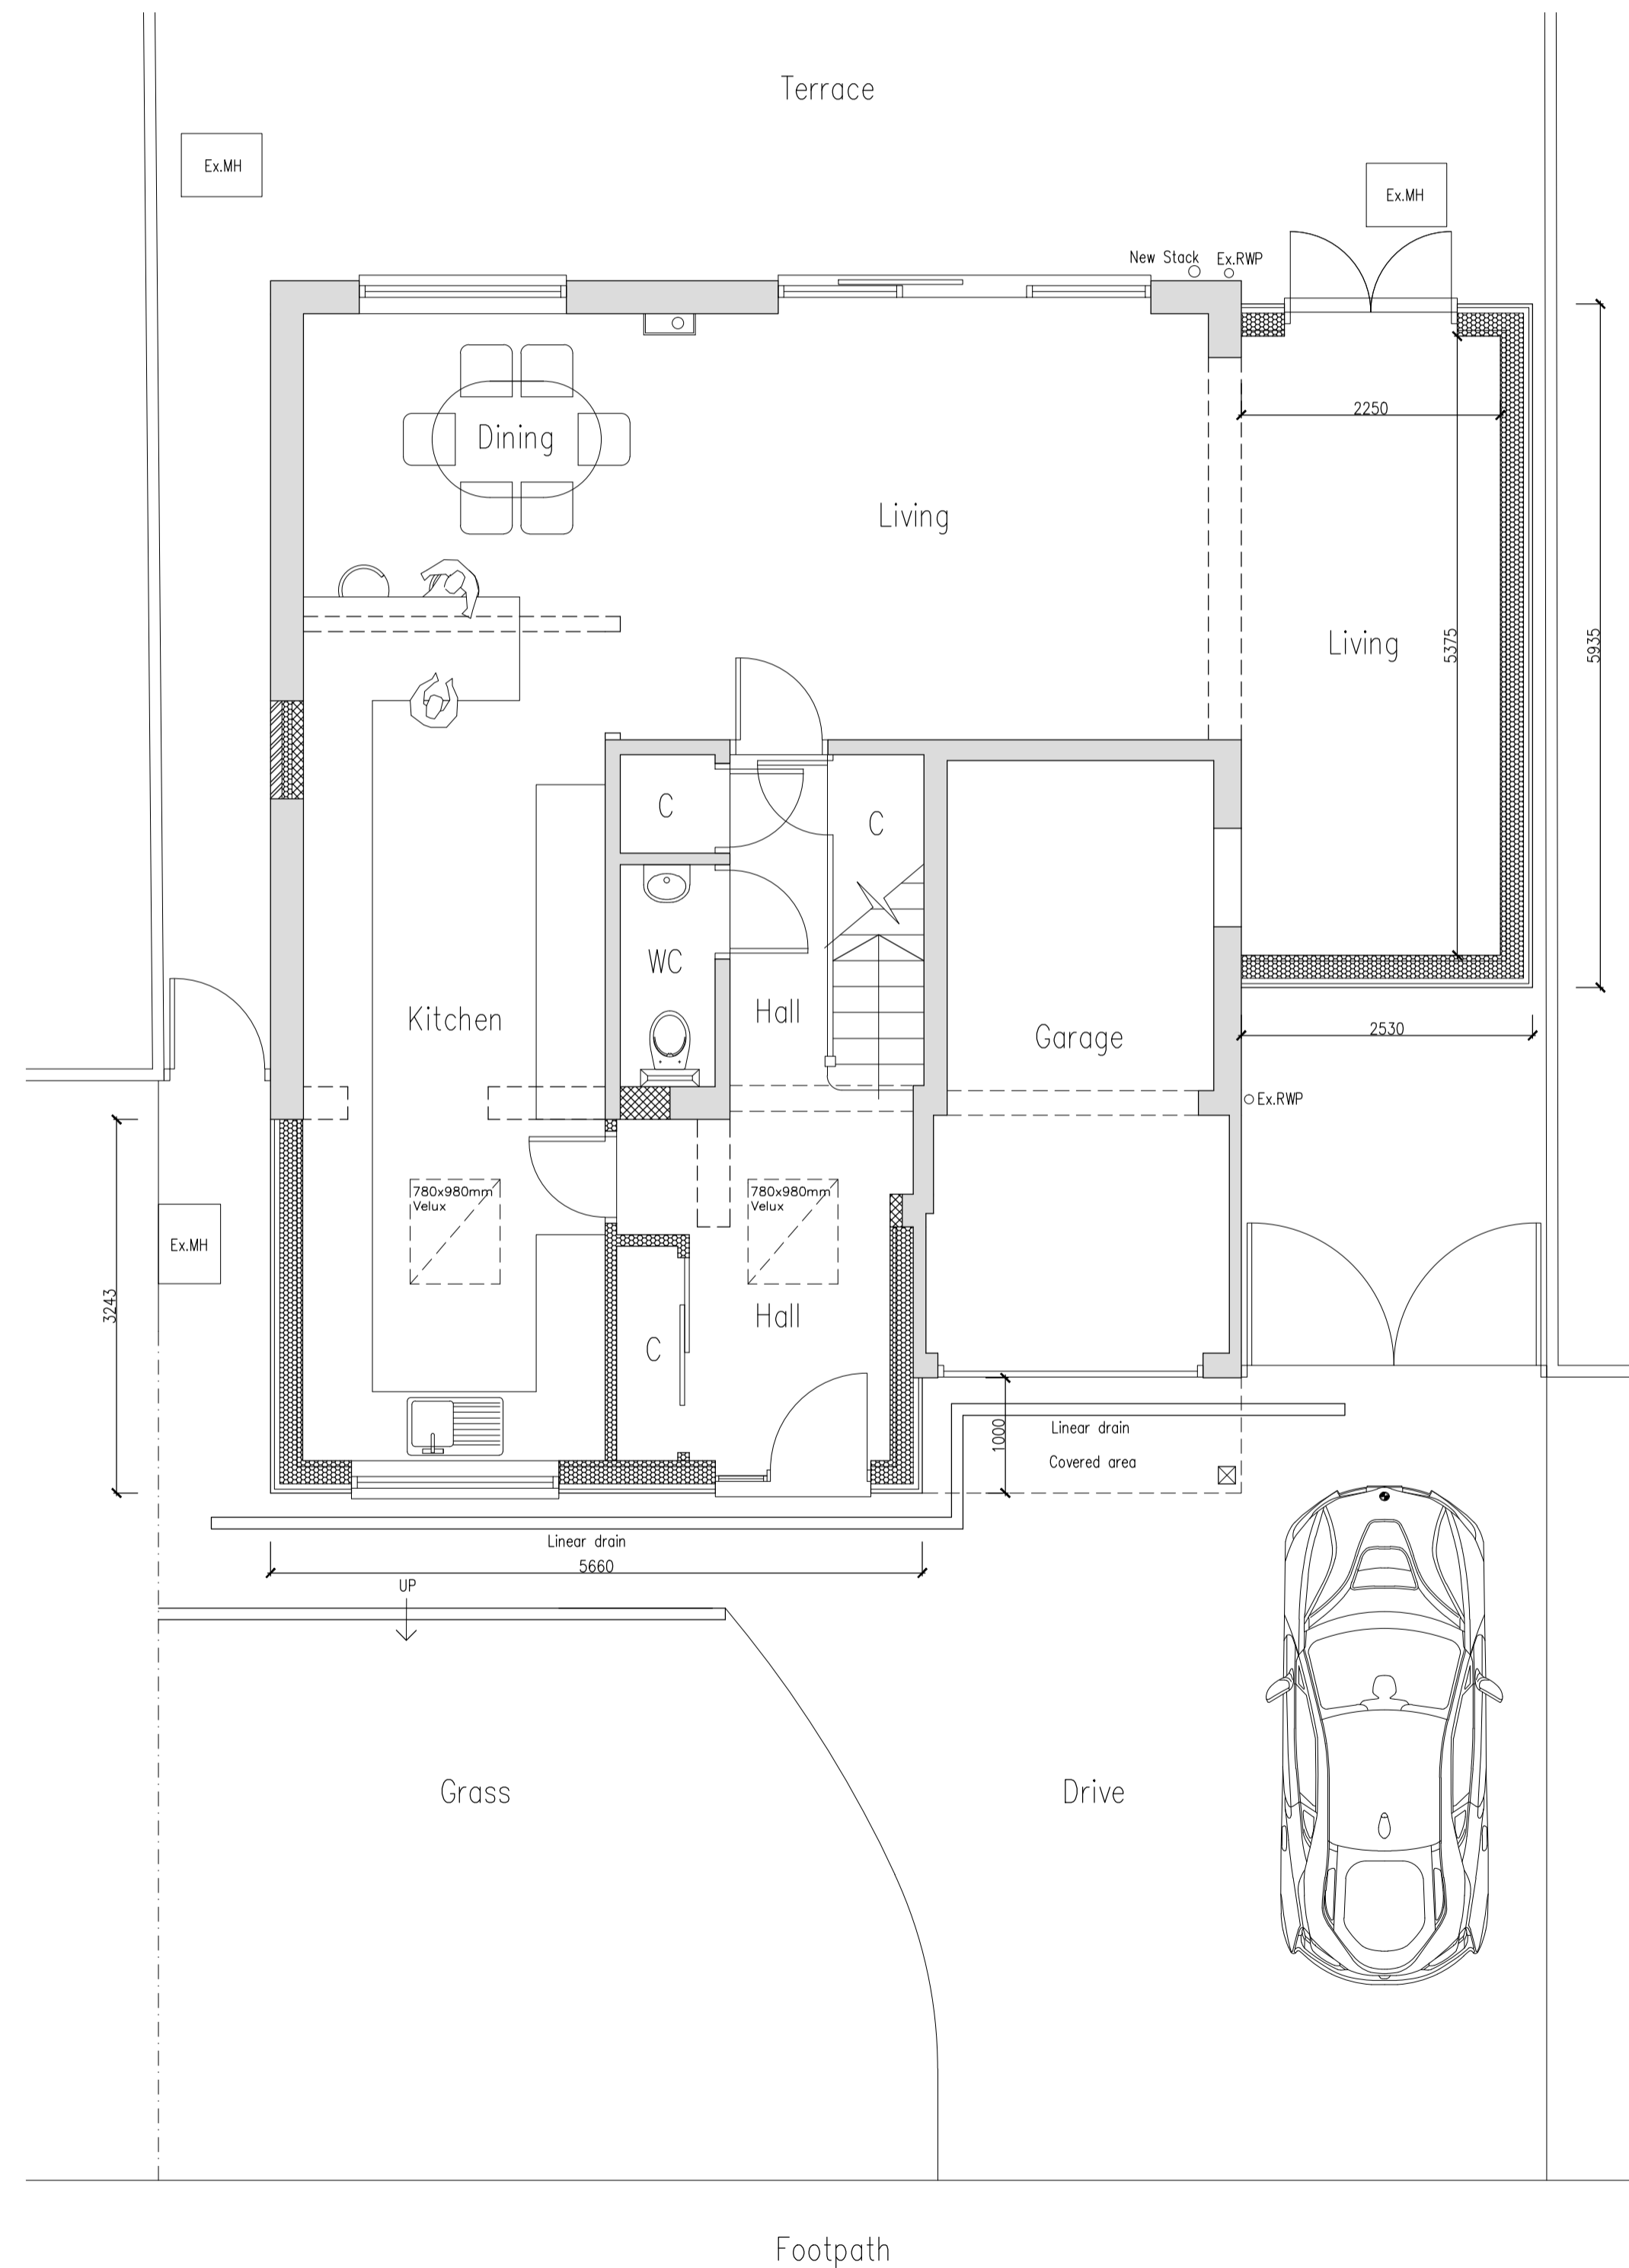
 



Proposed Elevations
Scale: 1:100

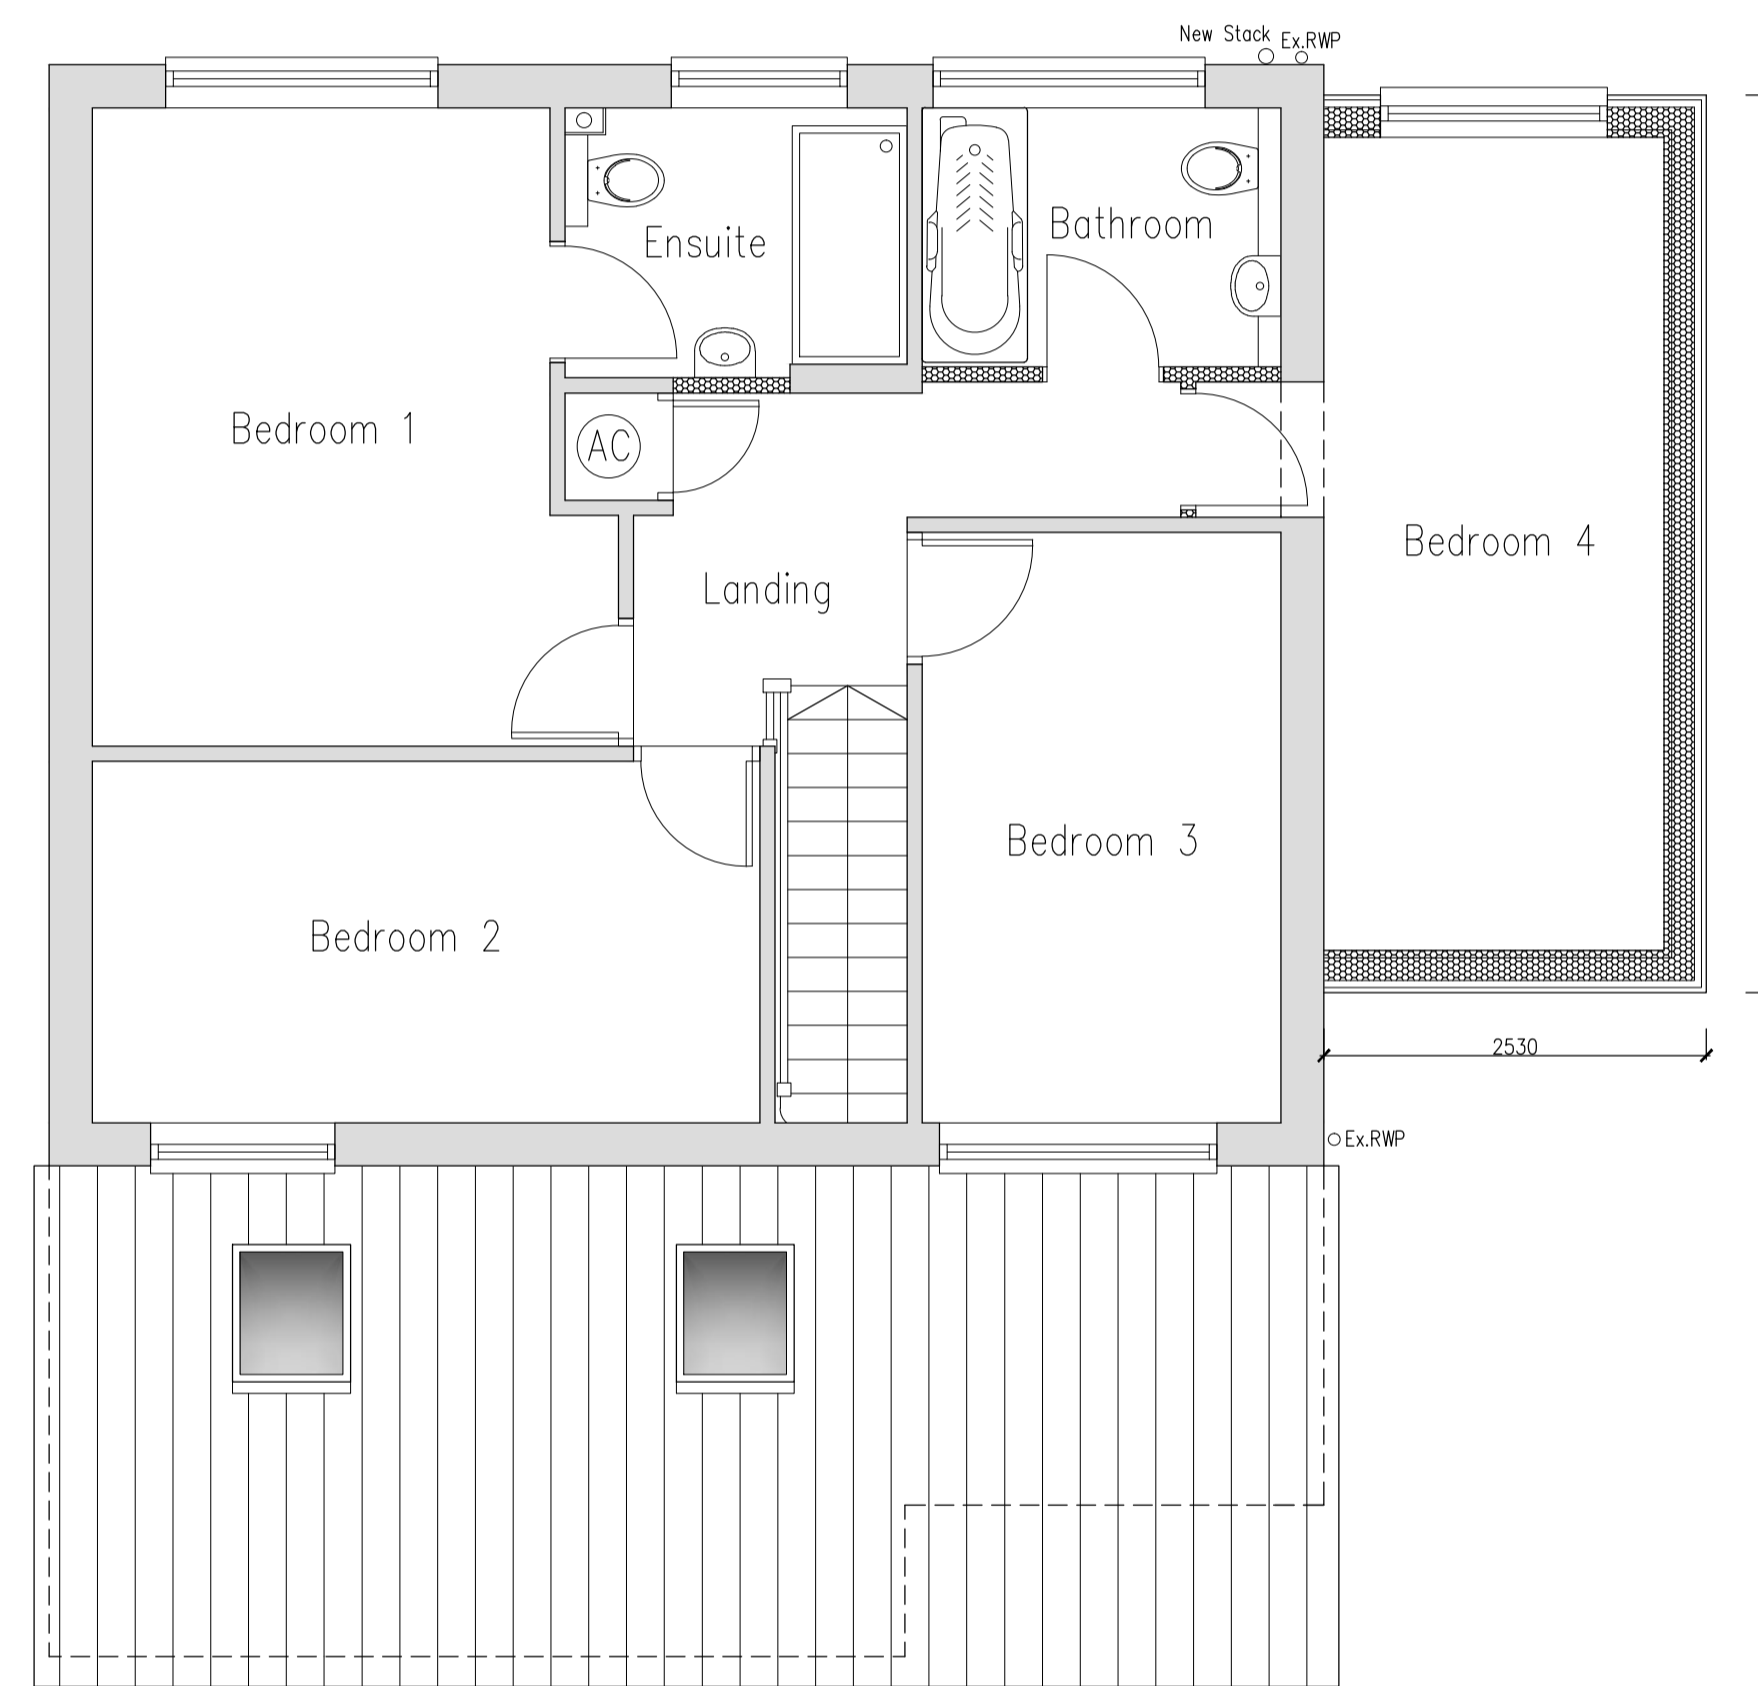


Proposed Ground Floor Plan
Scale: 1:50

 

Proposed First Floor Plan
Scale: 1:50

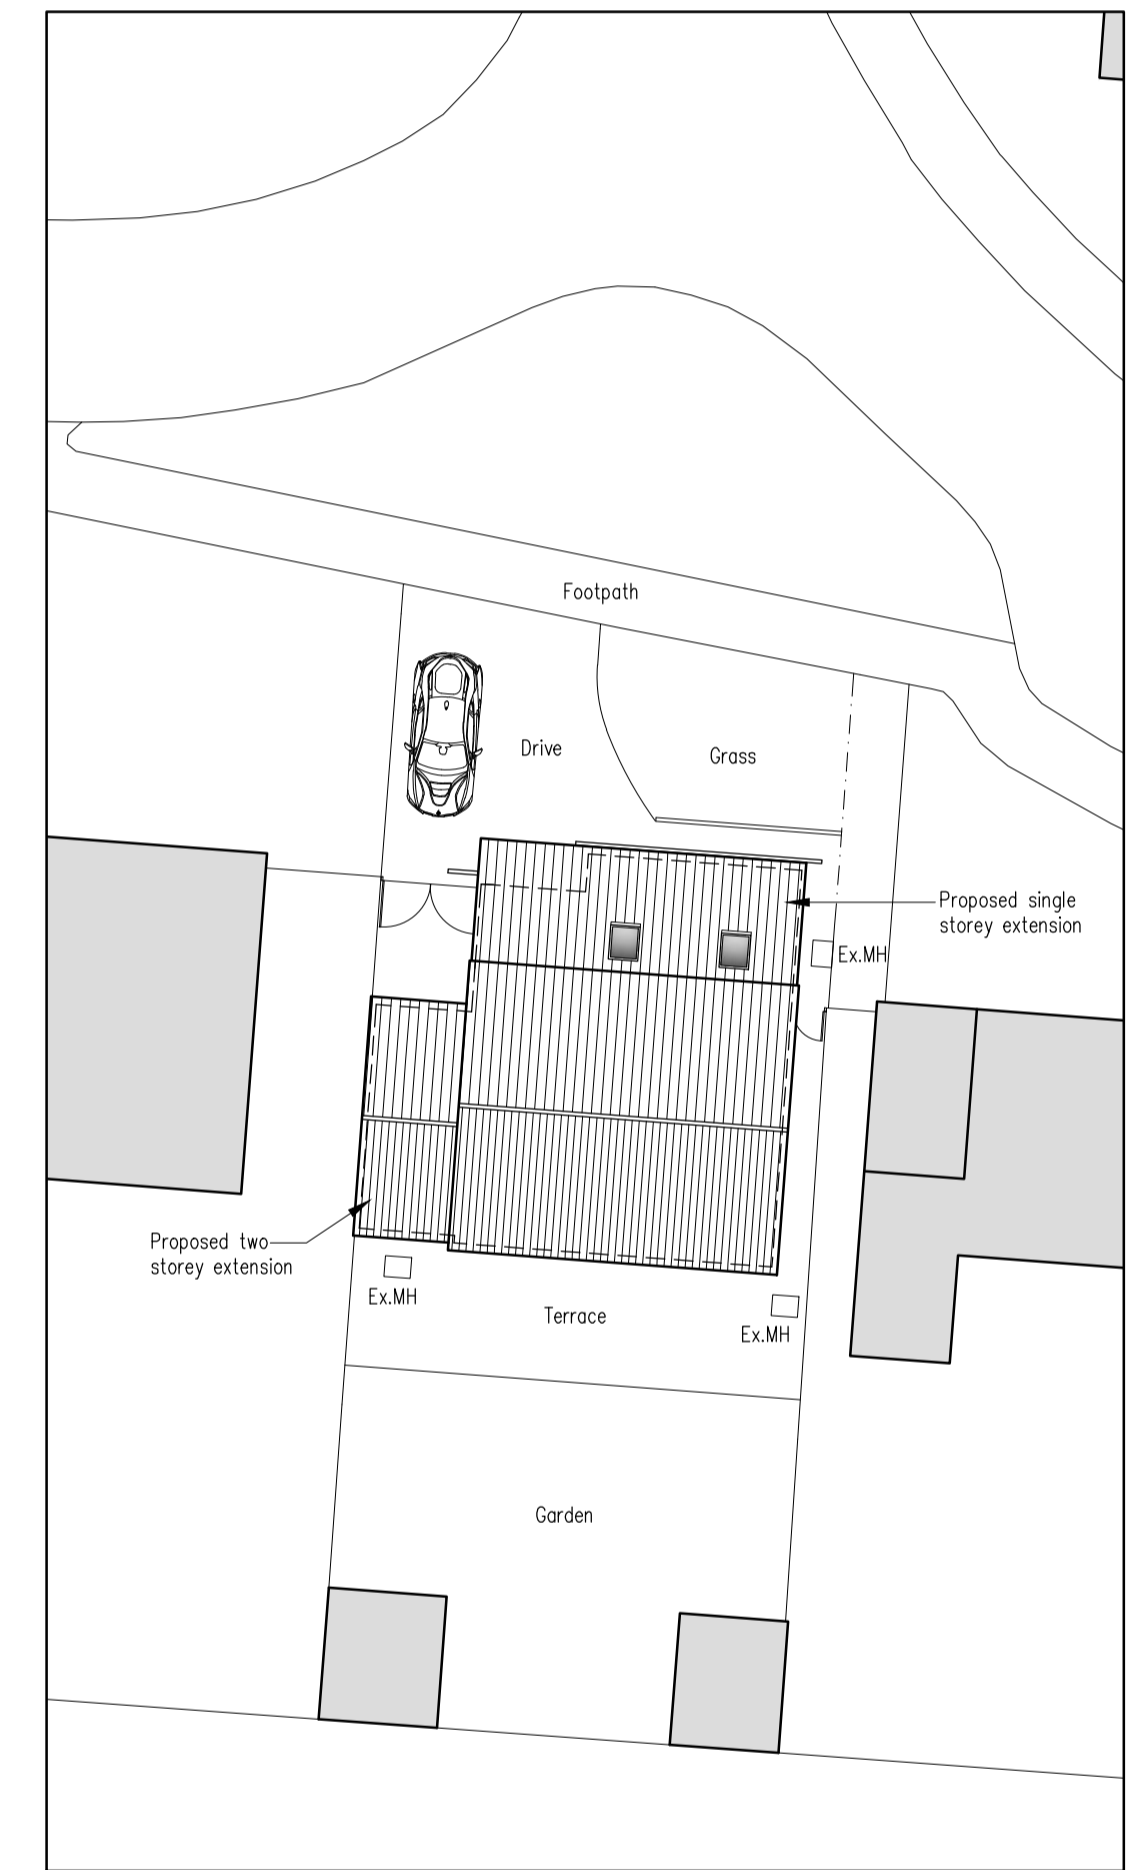

Proposed Site Plan
Scale: 1:200

 

Tim Moll Architecture
Chartered Architect

JOB --

TIM MOLL ARCHITECTURE
Suite 10, 9 Station Yard
Needham Market
Suffolk IP6 8SA
T. 01449 708510 M. 07818087280
E. tim@timmollarchitecture.co.uk

CLIENTS	MR & MRS Walton		
JOB LOCATION	15 WEST VIEW, STOWMARKET, SUFFOLK, IP14 1SD		
JOB DESCRIPTION	EXTENSION & ALTERATIONS		
DRAWING	PROPOSED		
DATE	SCALE	DRAWING NUMBER	DRAWN BY
SEPTEMBER 2023	AS SHOWN @ A1	.02A	MJM