




WEST ELEVATION

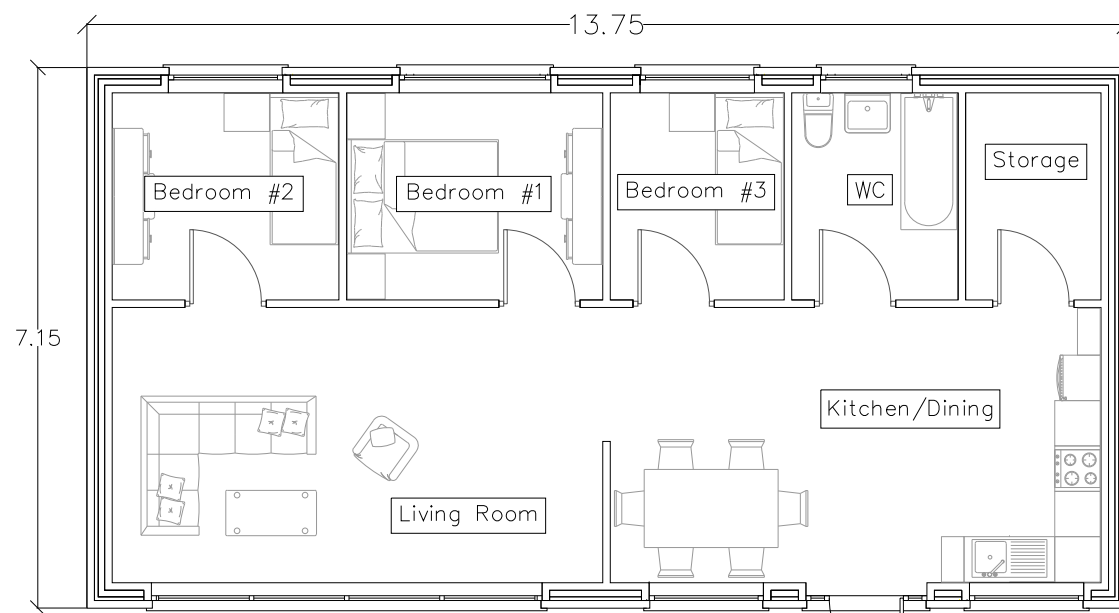


FLOOR PLAN TOTAL AREA 98M2

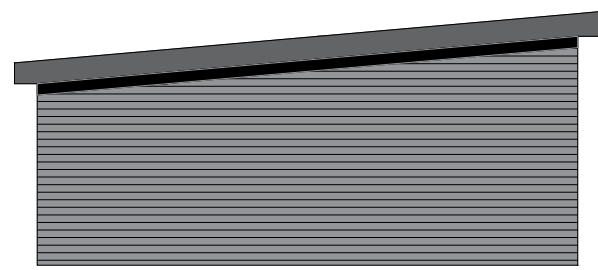

SOUTH ELEVATION

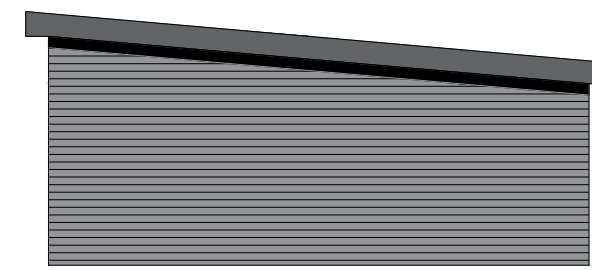

NORTH ELEVATION

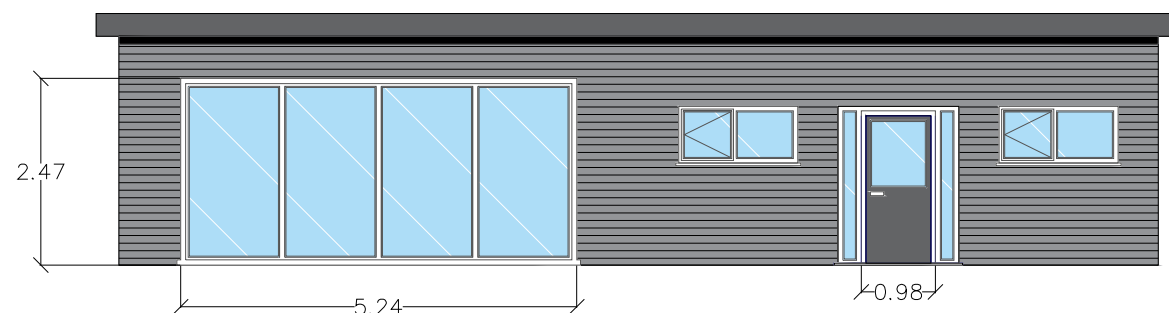

EAST ELEVATION

NAME: LOWER TREWERN TIMBER CHALET
DATE: AUG 2023
SCALE: 1:100
DRAWN BY: AJ
REF: FLOOR PLAN PL.05