


Ground Floor Plan As Proposed
 (Scale 1:50)

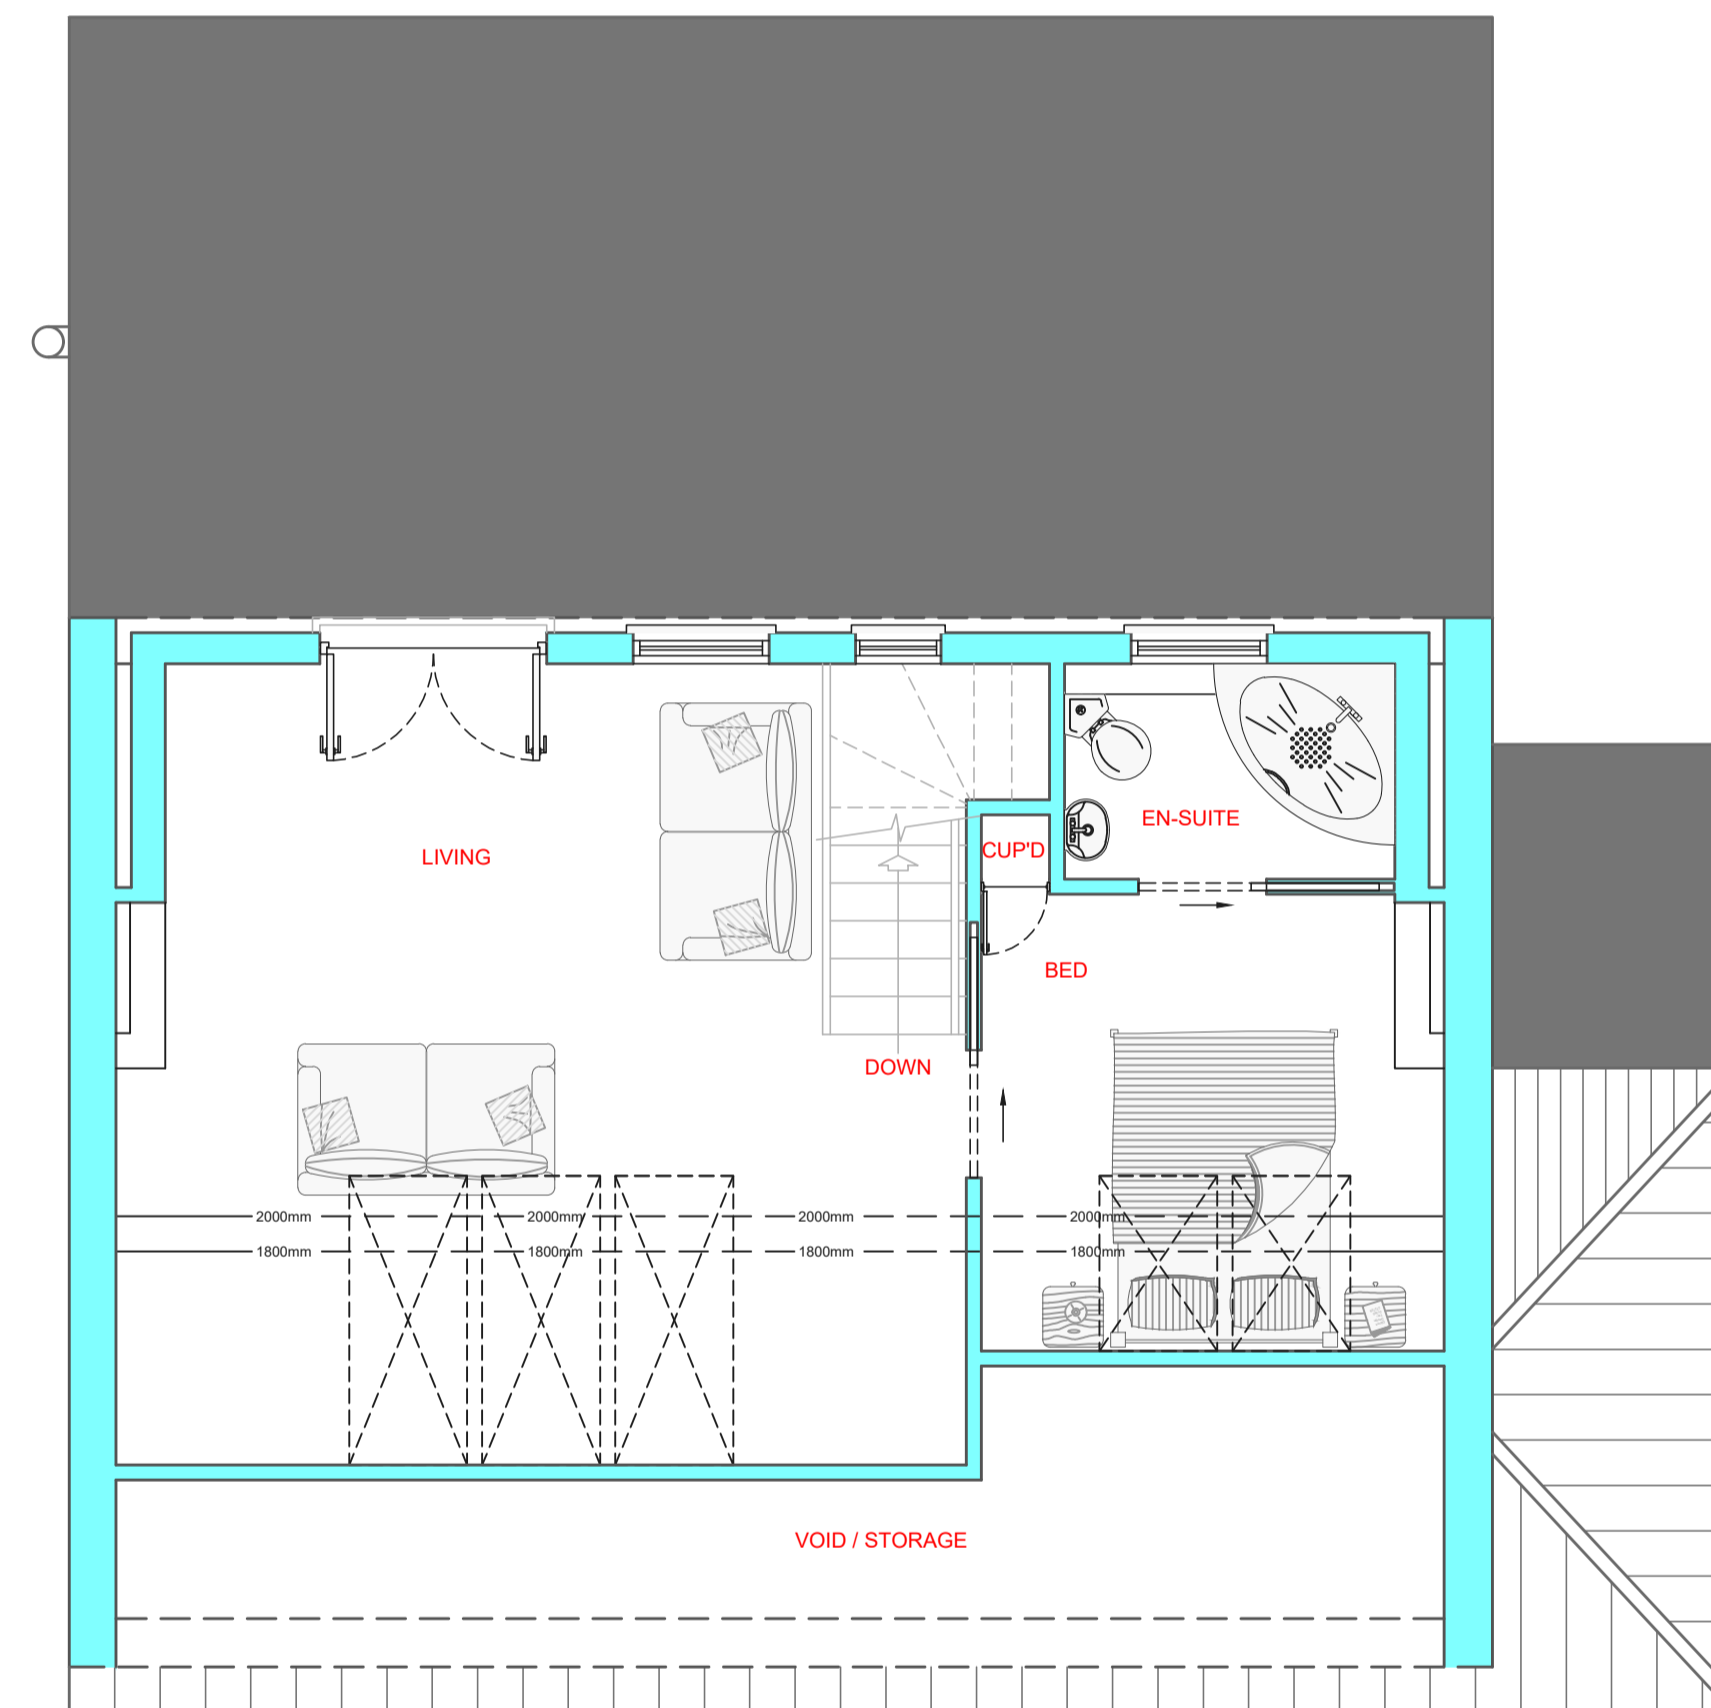

First Floor Plan As Proposed
 (Scale 1:50)

Planning Permission

Only figured dimensions on this drawing are to be worked from, all dimensions shown are millimetres unless otherwise stated. Do not scale. Before work commences, any discrepancies should be reported to the Site Foreman or the Client, before proceeding.

Date	No.	Rev.	Model
Client	Mrs L. Stevens		Job 9 Apple Close Exmouth Devon EX8 4QN
Scale	See Plans @ A1	Drawn T.J.D	
Date	November 2023	Checked /	
Dwg No.	D036-23-R-102	Drawing Floor Plans As Proposed	
			Dillons Design Ltd. 76A Exeter Road Exmouth Devon EX8 1PZ
E-mail -> post@dillonsdesign.co.uk Web -> www.dillonsdesign.co.uk			Tel -> 01395 272739 Fax -> 01395 272739

