




Proposed East Elevation

0 1 2 3 4 5m




Existing East Elevation

0 1 2 3 4 5m

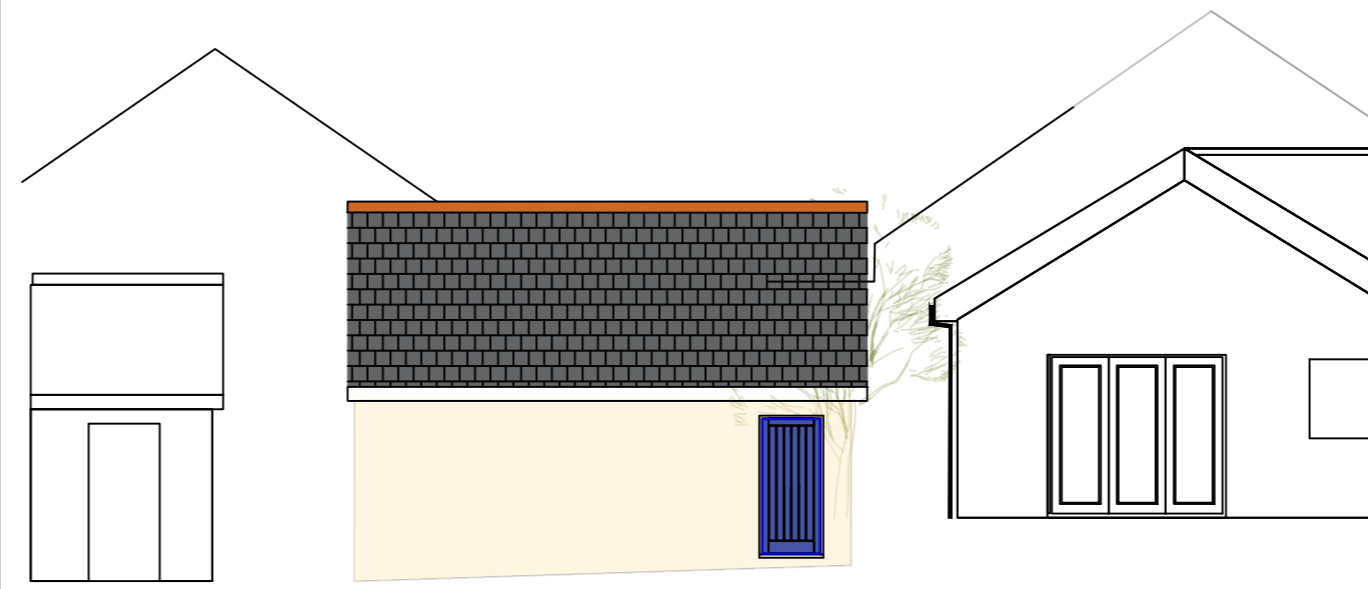


Proposed South Elevation

0 1 2 3 4 5m

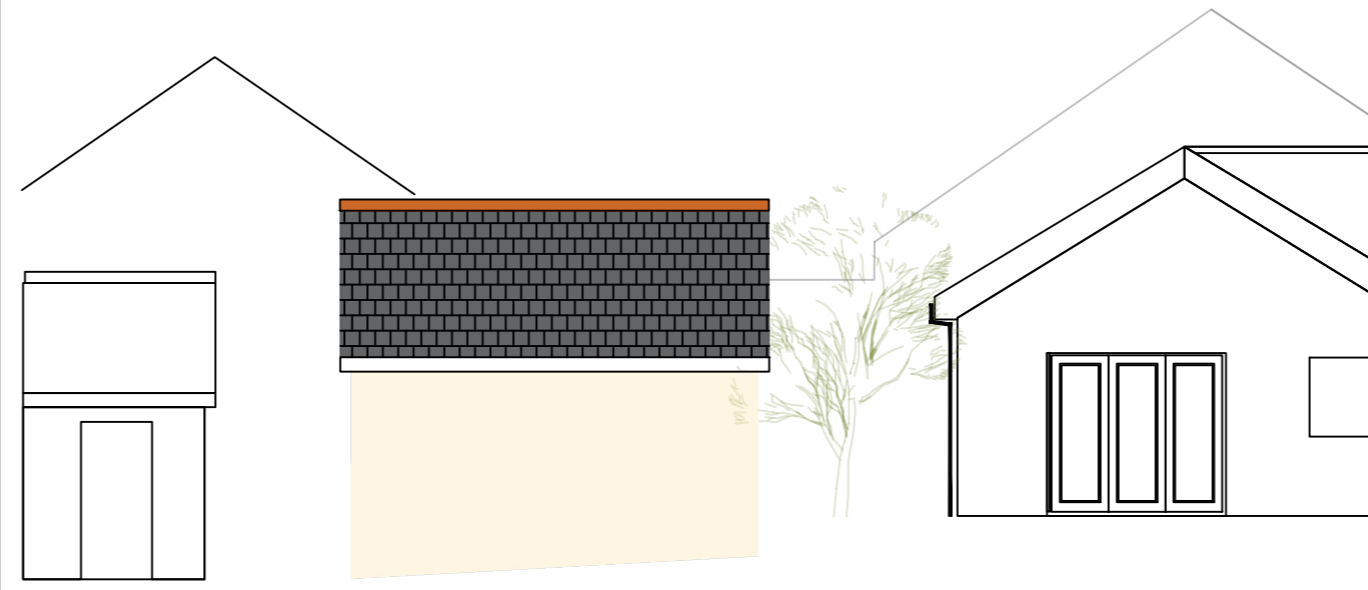

Existing south Elevation

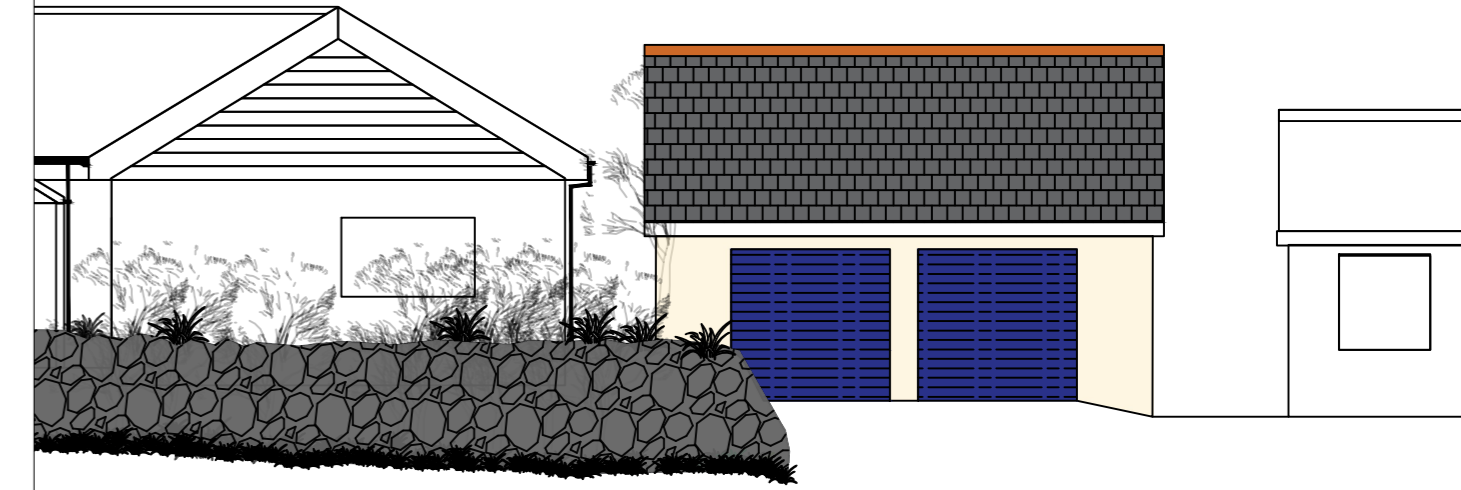


Proposed North Elevation

0 1 2 3 4 5m




Existing North Elevation

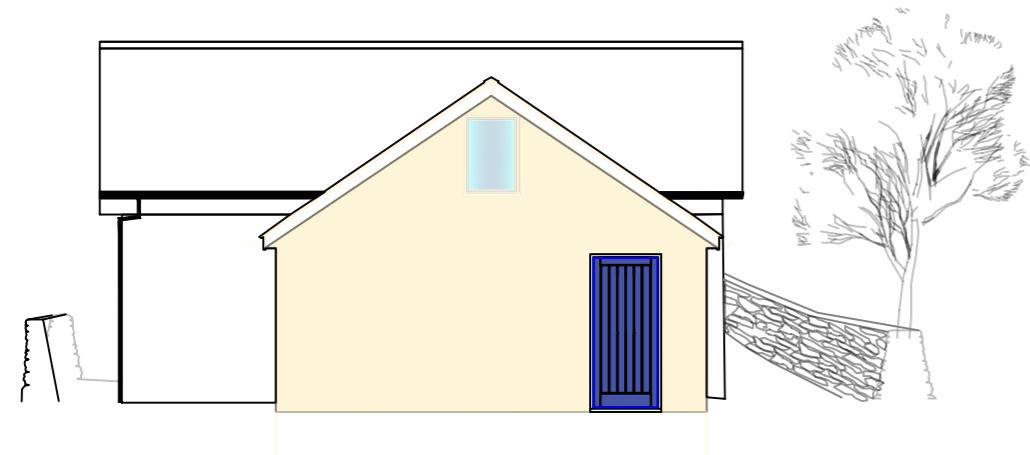

Existing West Elevation

0 1 2 3 4 5m

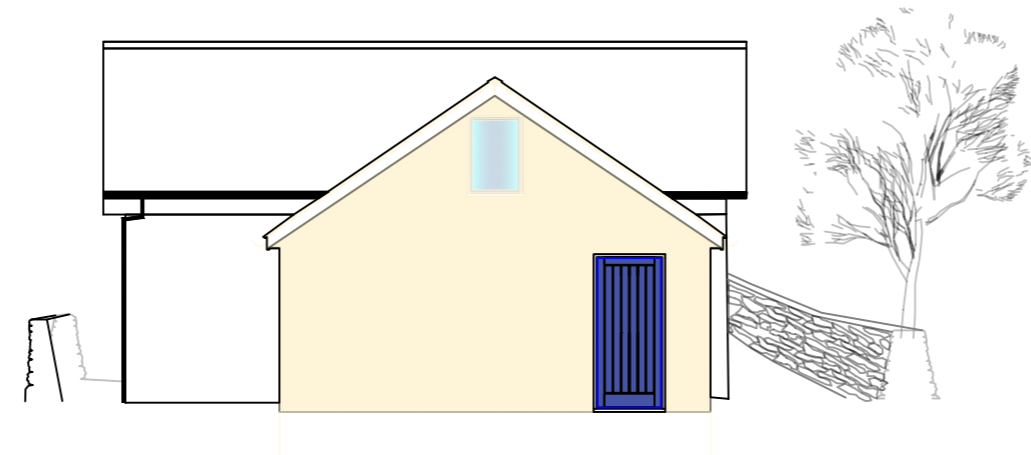

Proposed West Elevation

0 1 2 3 4 5m

Site Location:
Proposed extension of garage adjacent to
Hillside, Clifton Road, Park Bottom. TR15 3UD

Drawing Title:
Elevations

Date Drawn:
07/11/2023

Drawn By:
Steve Barber

Drawing Scale:
1:100 printed @ A2

Drawing Number:
LDA 002EV