


GIA Floor Area : 47.2 m²


6

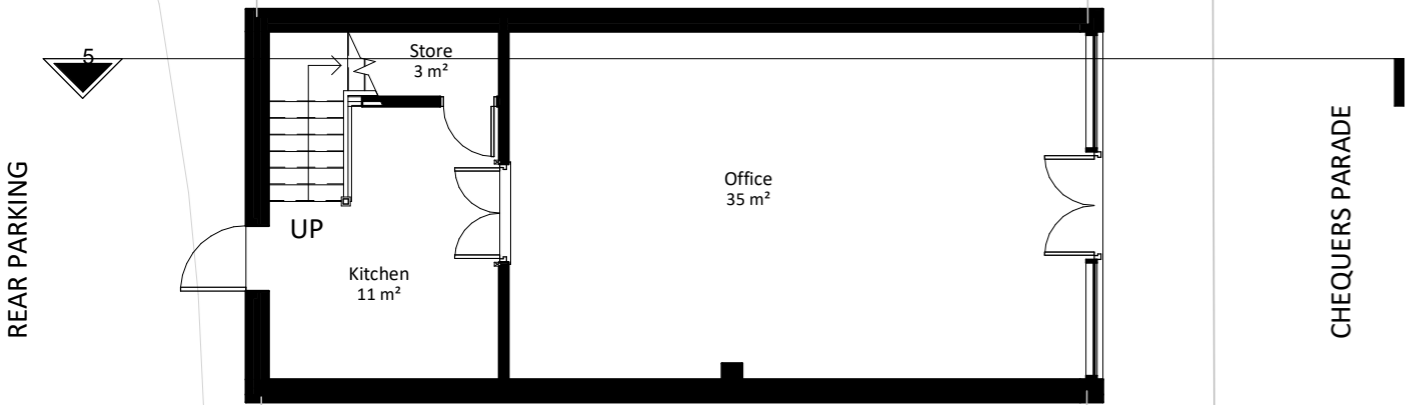

8

GIA Floor Area : 47 m²


6

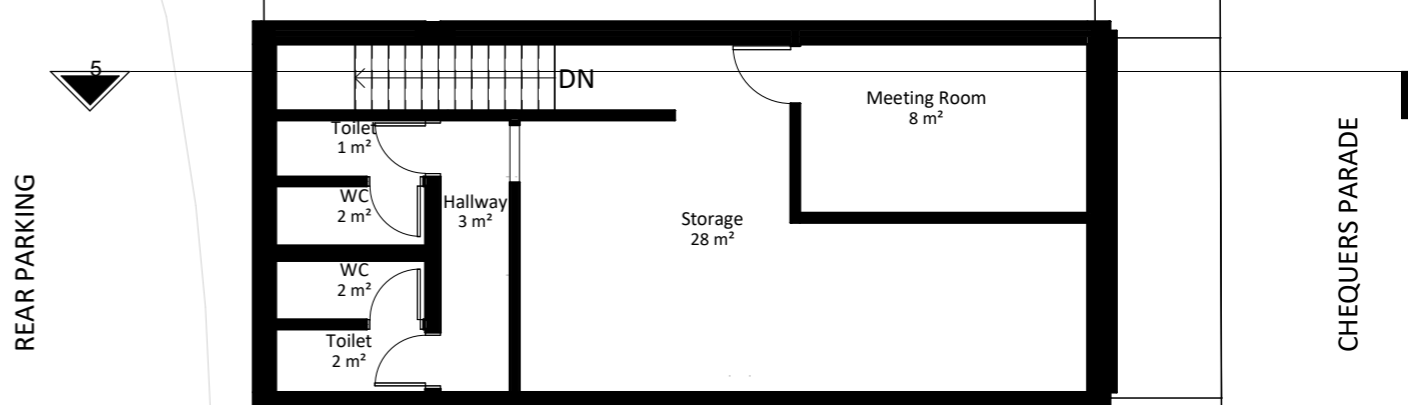

8

GROUND FLOOR

FIRST FLOOR

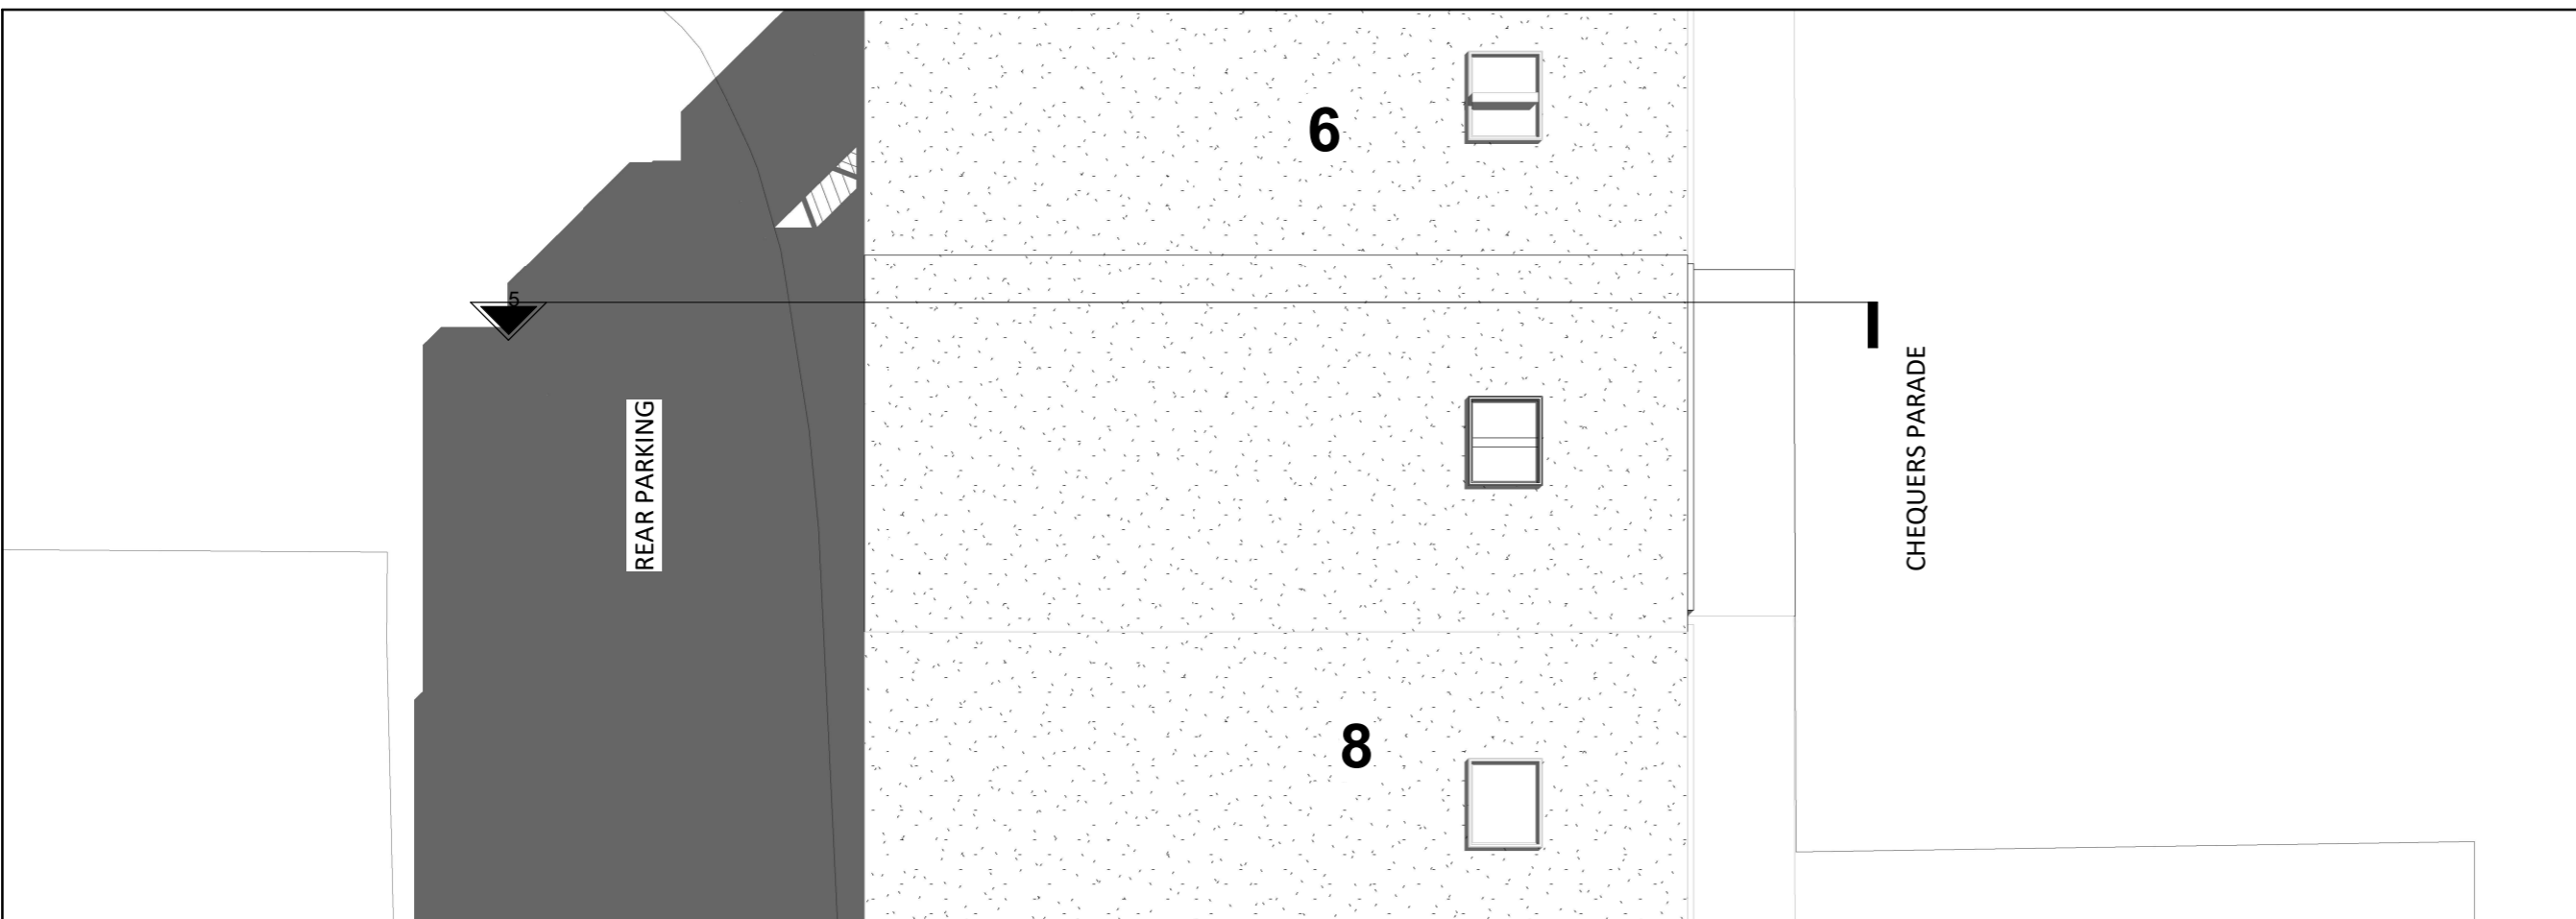

ROOF PLAN

GENERAL NOTES:
 ONLY SCALE OF DRAWINGS FOR PLANNING PURPOSES
 ALL DIMENSIONS ARE TO BE CHECKED ON SITE. INCONSISTENCIES ARE TO BE REPORTED TO DIMENSIONS IMMEDIATELY.
 COPYRIGHT OF PLANNING DIMENSIONS LTD

PROJECT TITLE

7 Chequers Parade SE9 1DD

CLIENT

D.A

PROJECT NO

0593

DRAWING TITLE

Existing Floor Plans

SCALE (@ A3)

1 : 100



DRAWING NUMBER

EX - P001

REV

-

Date

01/12/2022

Drawn by

Aswin Sellva

info@pdimensions.co.uk
 www.pdimensions.co.uk
 0208 076 9300
 Unit 7
 Hawthorn Business Park
 165 Granville Road
 NW2 2AZ
 London

