




FRONT ELEVATION

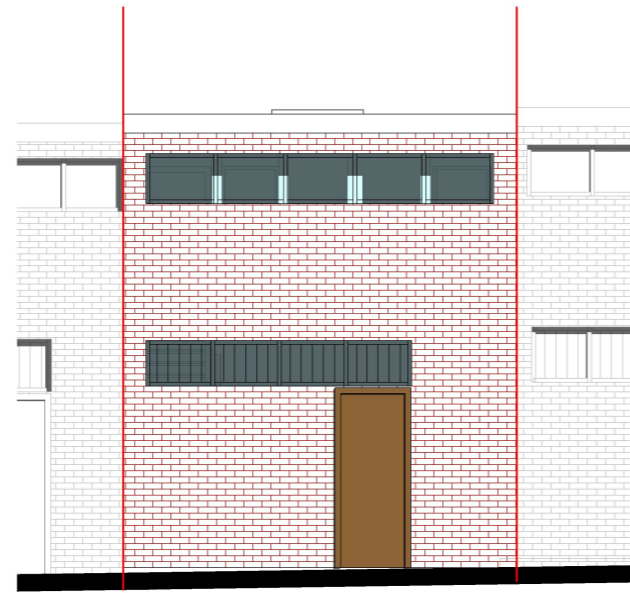


REAR ELEVATION

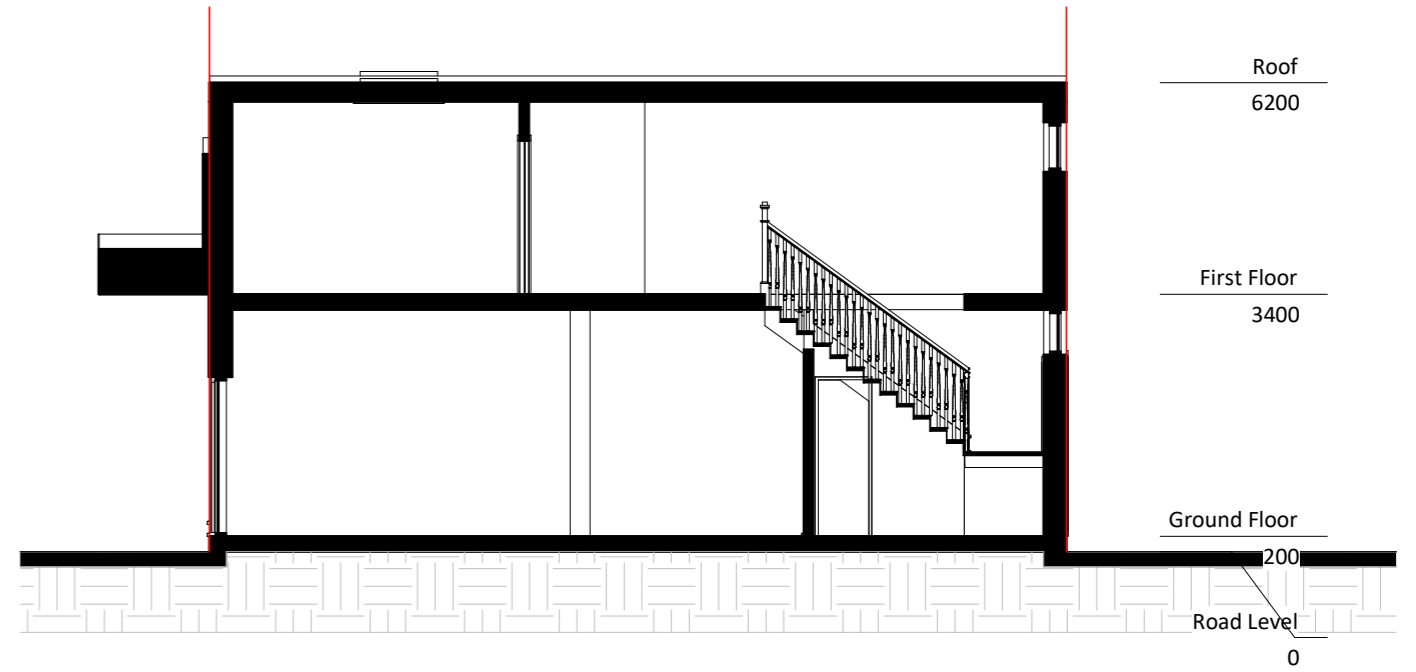

SECTION - AA

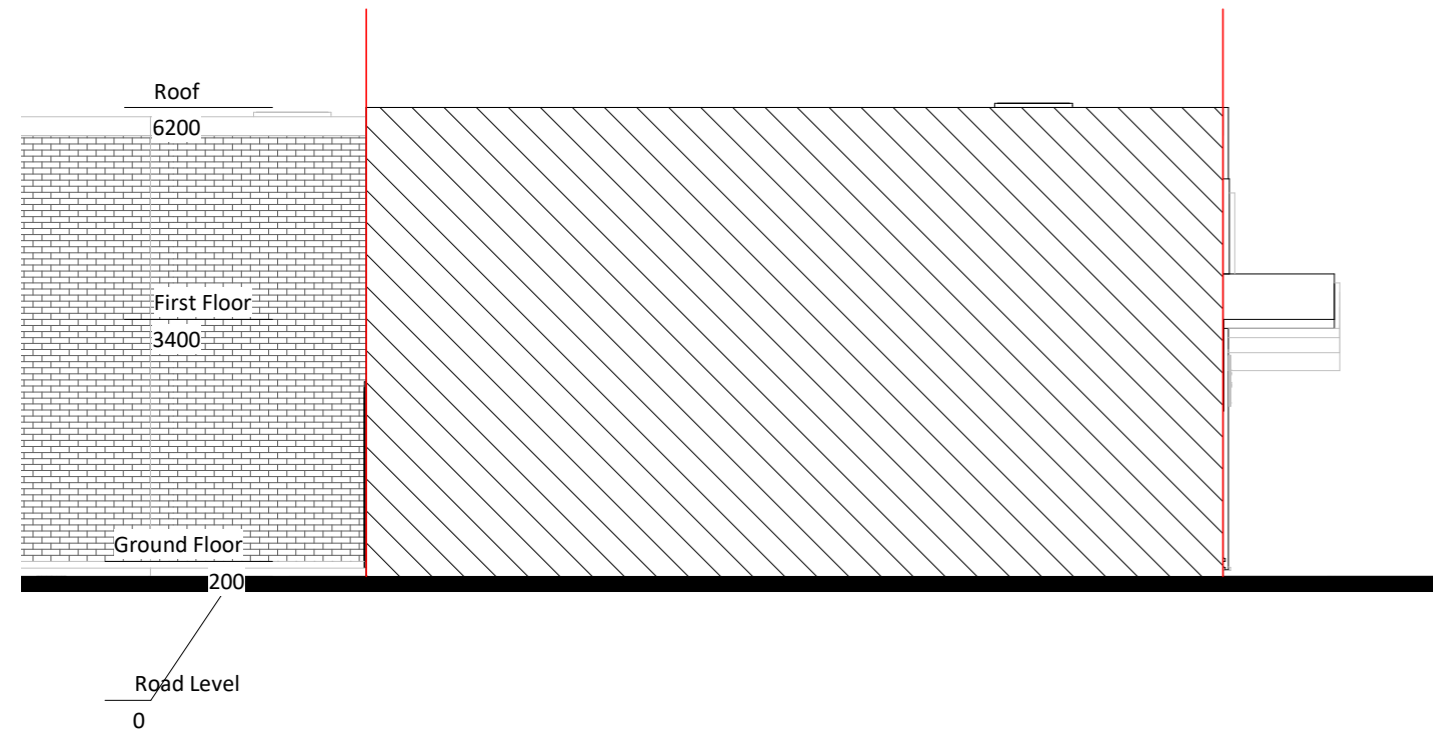

SIDE ELEVATION 1

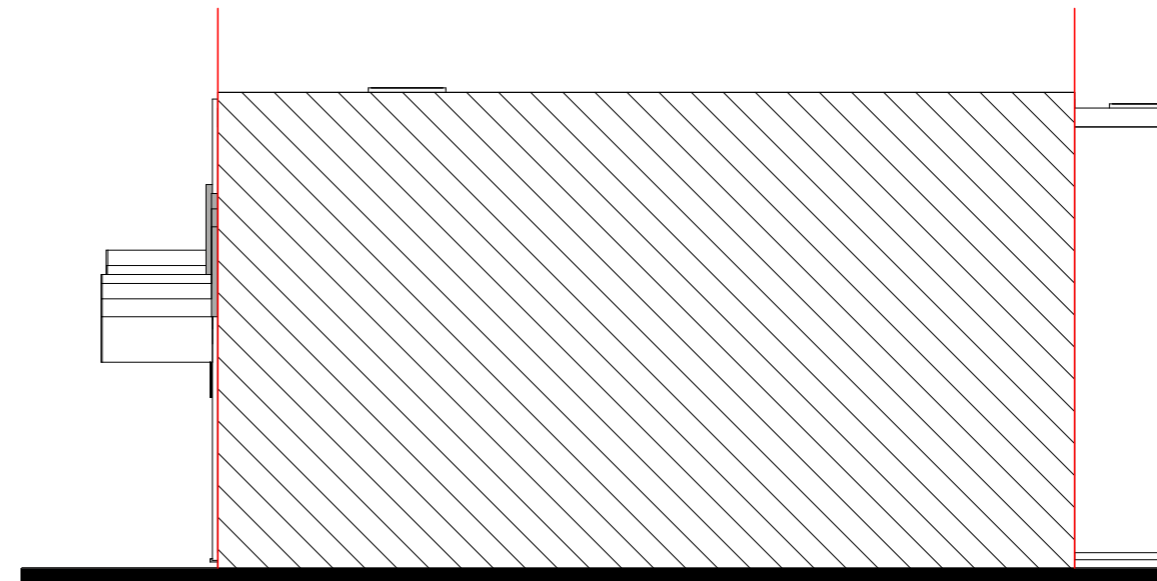


SIDE ELEVATION 2

GENERAL NOTES:  
 ONLY SCALE OF DRAWINGS FOR PLANNING PURPOSES  
 ALL DIMENSIONS ARE TO BE CHECKED ON SITE. INCONSISTENCIES ARE TO BE REPORTED TO DIMENSIONS IMMEDIATELY.  
 COPYRIGHT OF PLANNING DIMENSIONS LTD

**PROJECT TITLE**  
 7 Chequers Parade SE9 1DD

**CLIENT** D.A **PROJECT NO** 0593

**DRAWING TITLE** Existing Elevations and Section **SCALE (@ A3)** 1 : 100

 

**DRAWING NUMBER** EX - E001 **REV** -

**Date** 01/12/2022 **Drawn by** Aswin Sellva

info@pdimensions.co.uk  
 www.pdimensions.co.uk  
 0208 076 9300  
 Unit 7  
 Hawthorn Business Park  
 165 Granville Road  
 NW2 2AZ  
 London

