


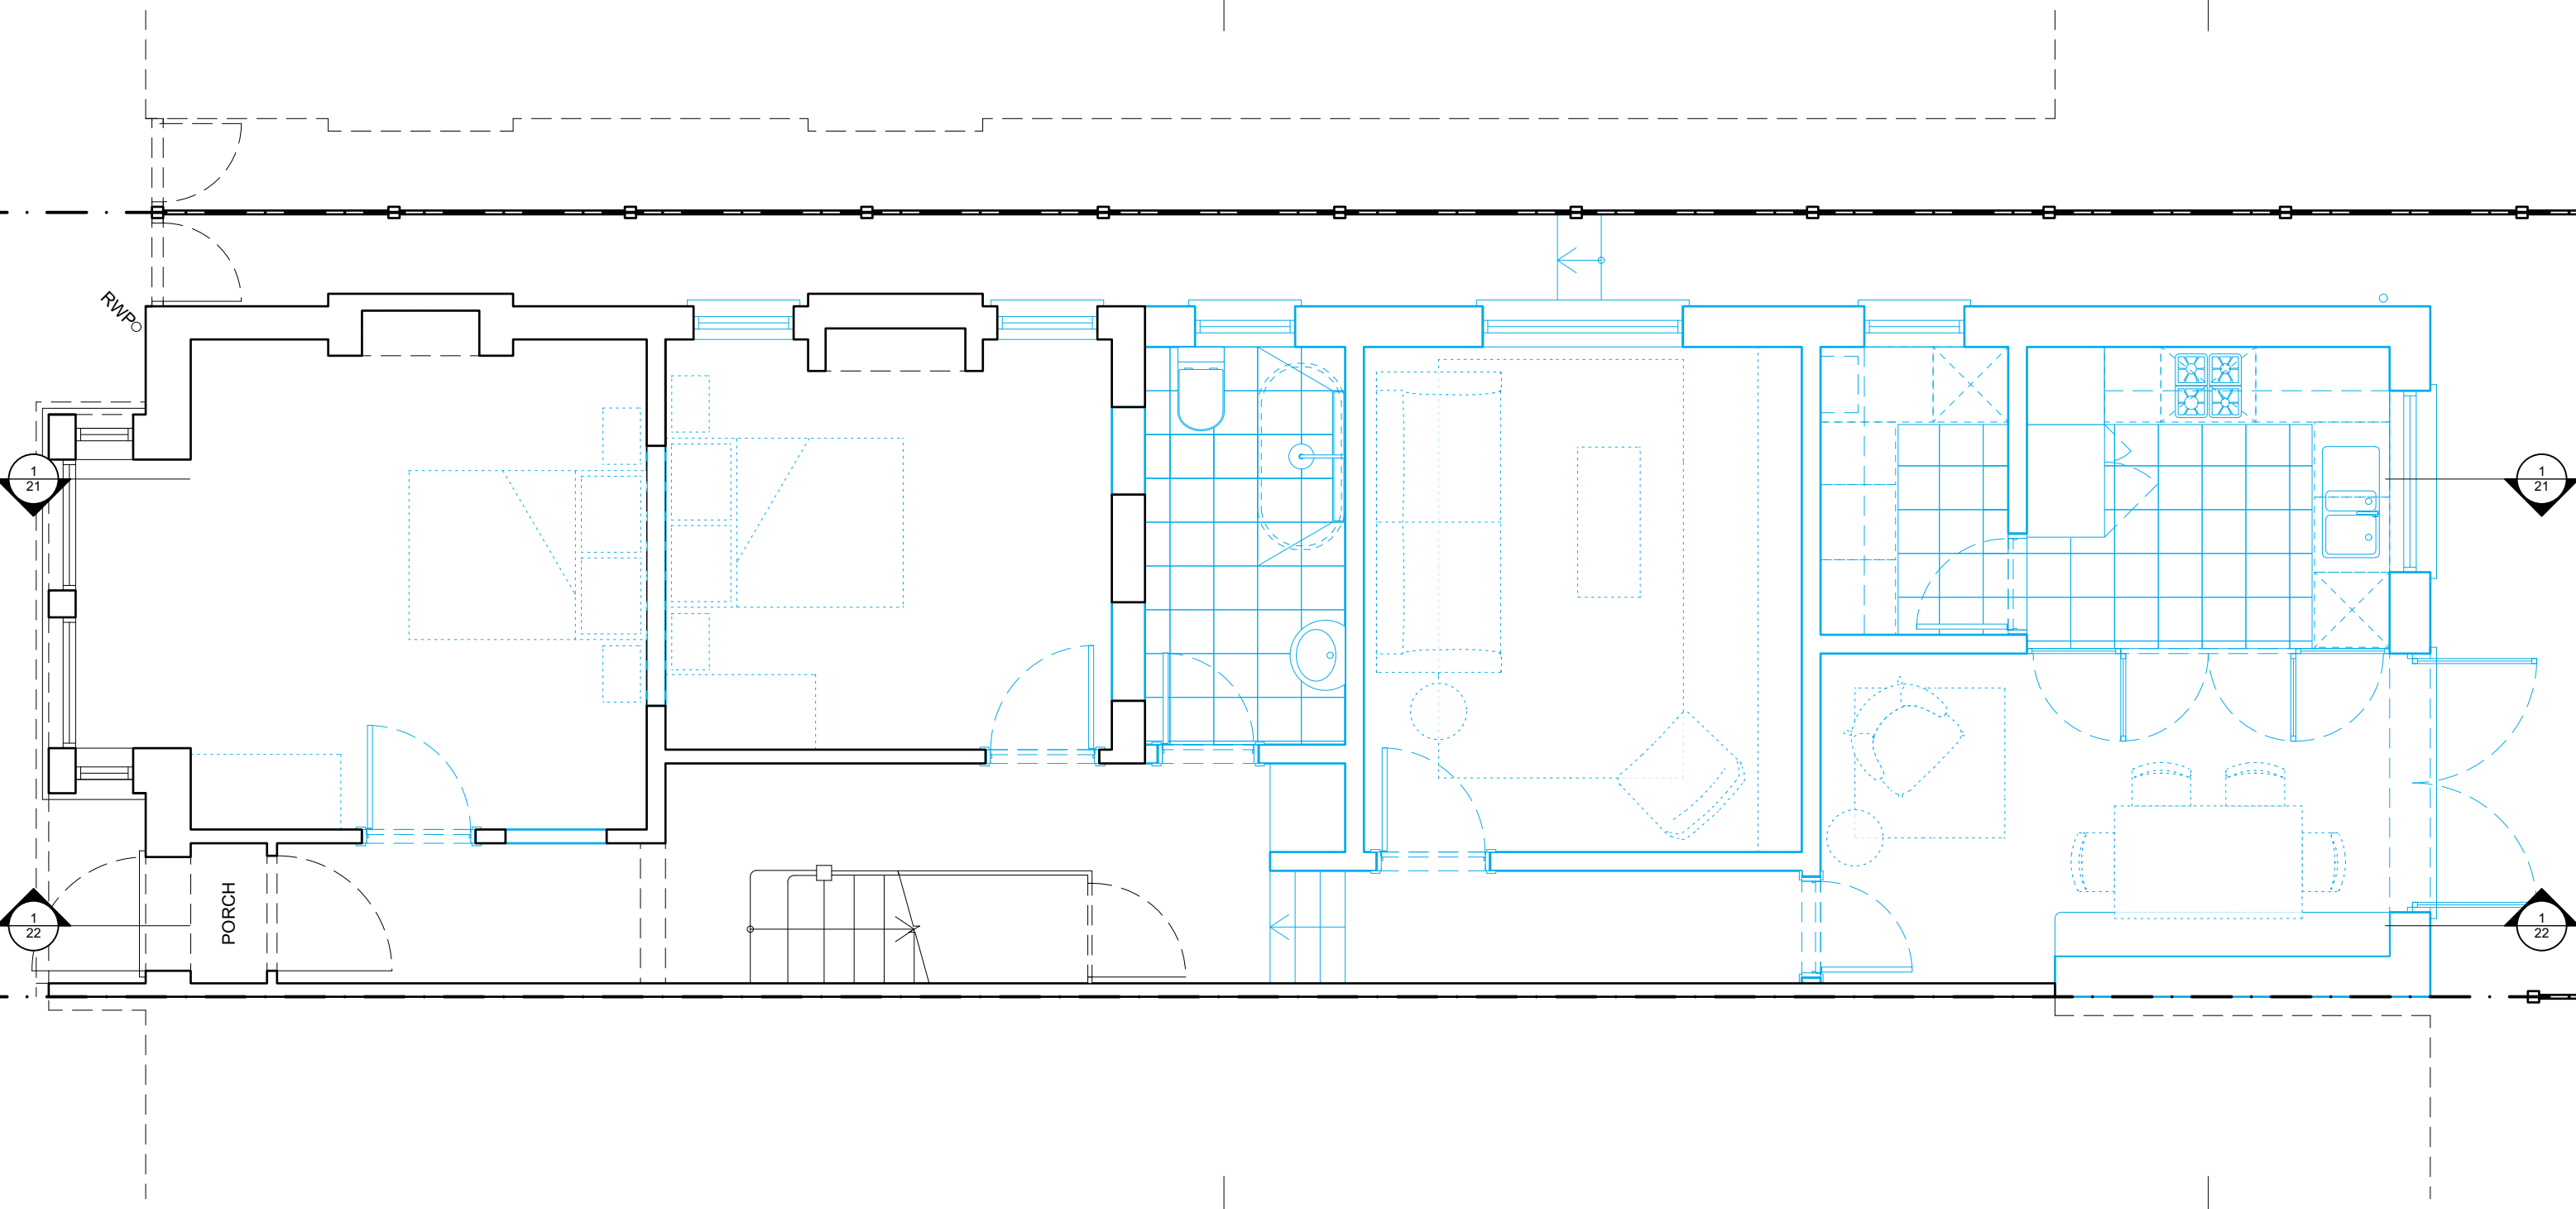

1
23

1
24



1
23

1
24

© COPYRIGHT DPE Architecture Ltd. 2023

DPE Architecture Limited is registered in England and Wales with company number 11985333.

DPE Architecture design concepts and drawings are the property of DPE Architecture LTD. (unless confirmed otherwise) and are covered by copyright.

No reproductions, adaptations and/or copies may be made without written permission by DPE Architecture.

Rev.

-

Date

Description

-

Date

SEPT 2023

Scale

1:50 @ A3

Drg Status.

CONCEPT

Project

44 ELMDALE ROAD

Drg No.

1033-44ER-101

Revision

-

Drg Title

PROPOSED GROUND FLOOR PLAN

