
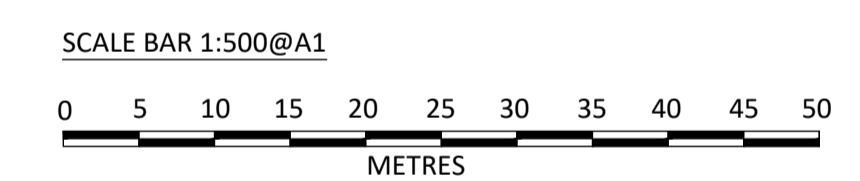


APPLICATION BOUNDARY

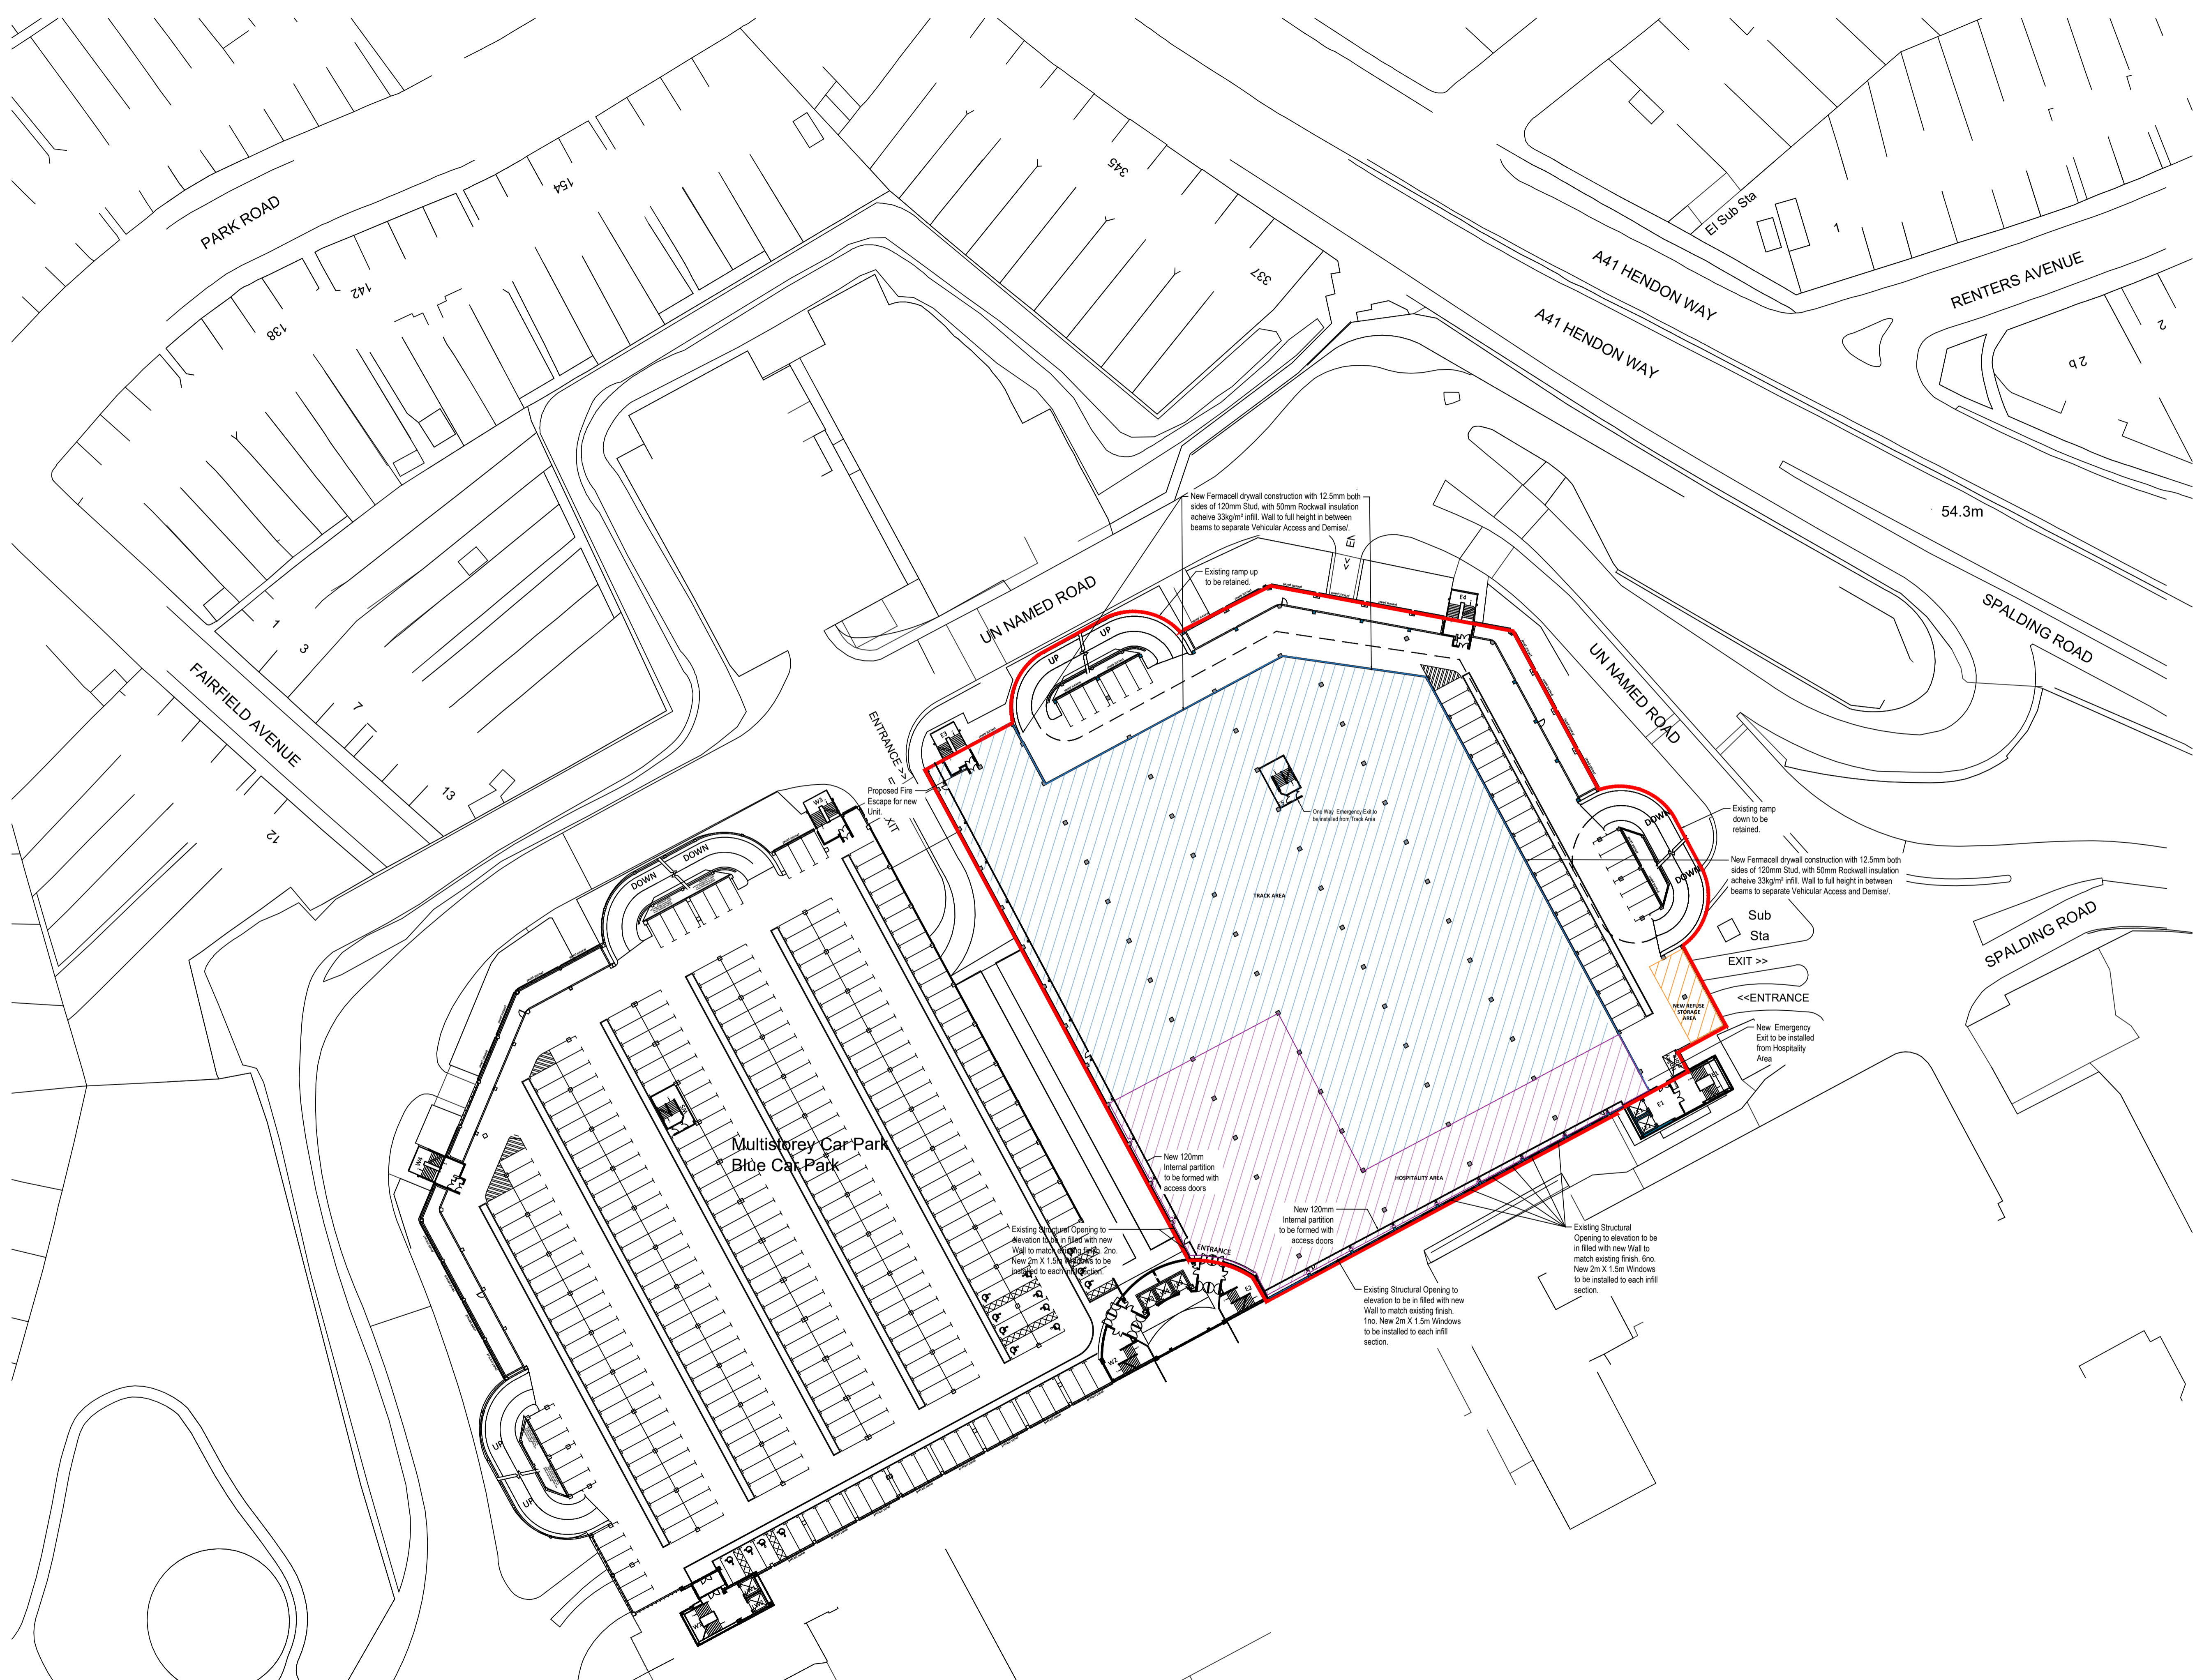

REV	DATE	DESCRIPTION	JP	ES
A	25.10.2023	Shown existing car parking		

PLANNING

mbh

MBH Design Studio Ltd.
 Rosemount House, Rosemount Avenue, West Byfleet, Surrey, KT14 6LB
 www.mbhstd.com t: 01932 352 727 f: 01932 351 545

CLIENT
TEAMSPORT

PROJECT
**BRENT CROSS
 LEVEL 4 EAST, RED CAR PARK,
 BRENT CROSS SHOPPING CENTRE,
 LONDON, NW4 3RA**

DRAWING TITLE
PROPOSED SITE PLAN LEVEL 4

DRAWN BY	DATE	SCALE	PAPER SIZE
MAS	05/01/2023	1:500	A1
CHECKED BY	DRAWING NUMBER	REV.	
JN	14123-PL-002	A	

PROPOSED SITE PLAN
 SCALE 1:500 @ A1