



PROPOSED FRONT ELEVATION (north east)

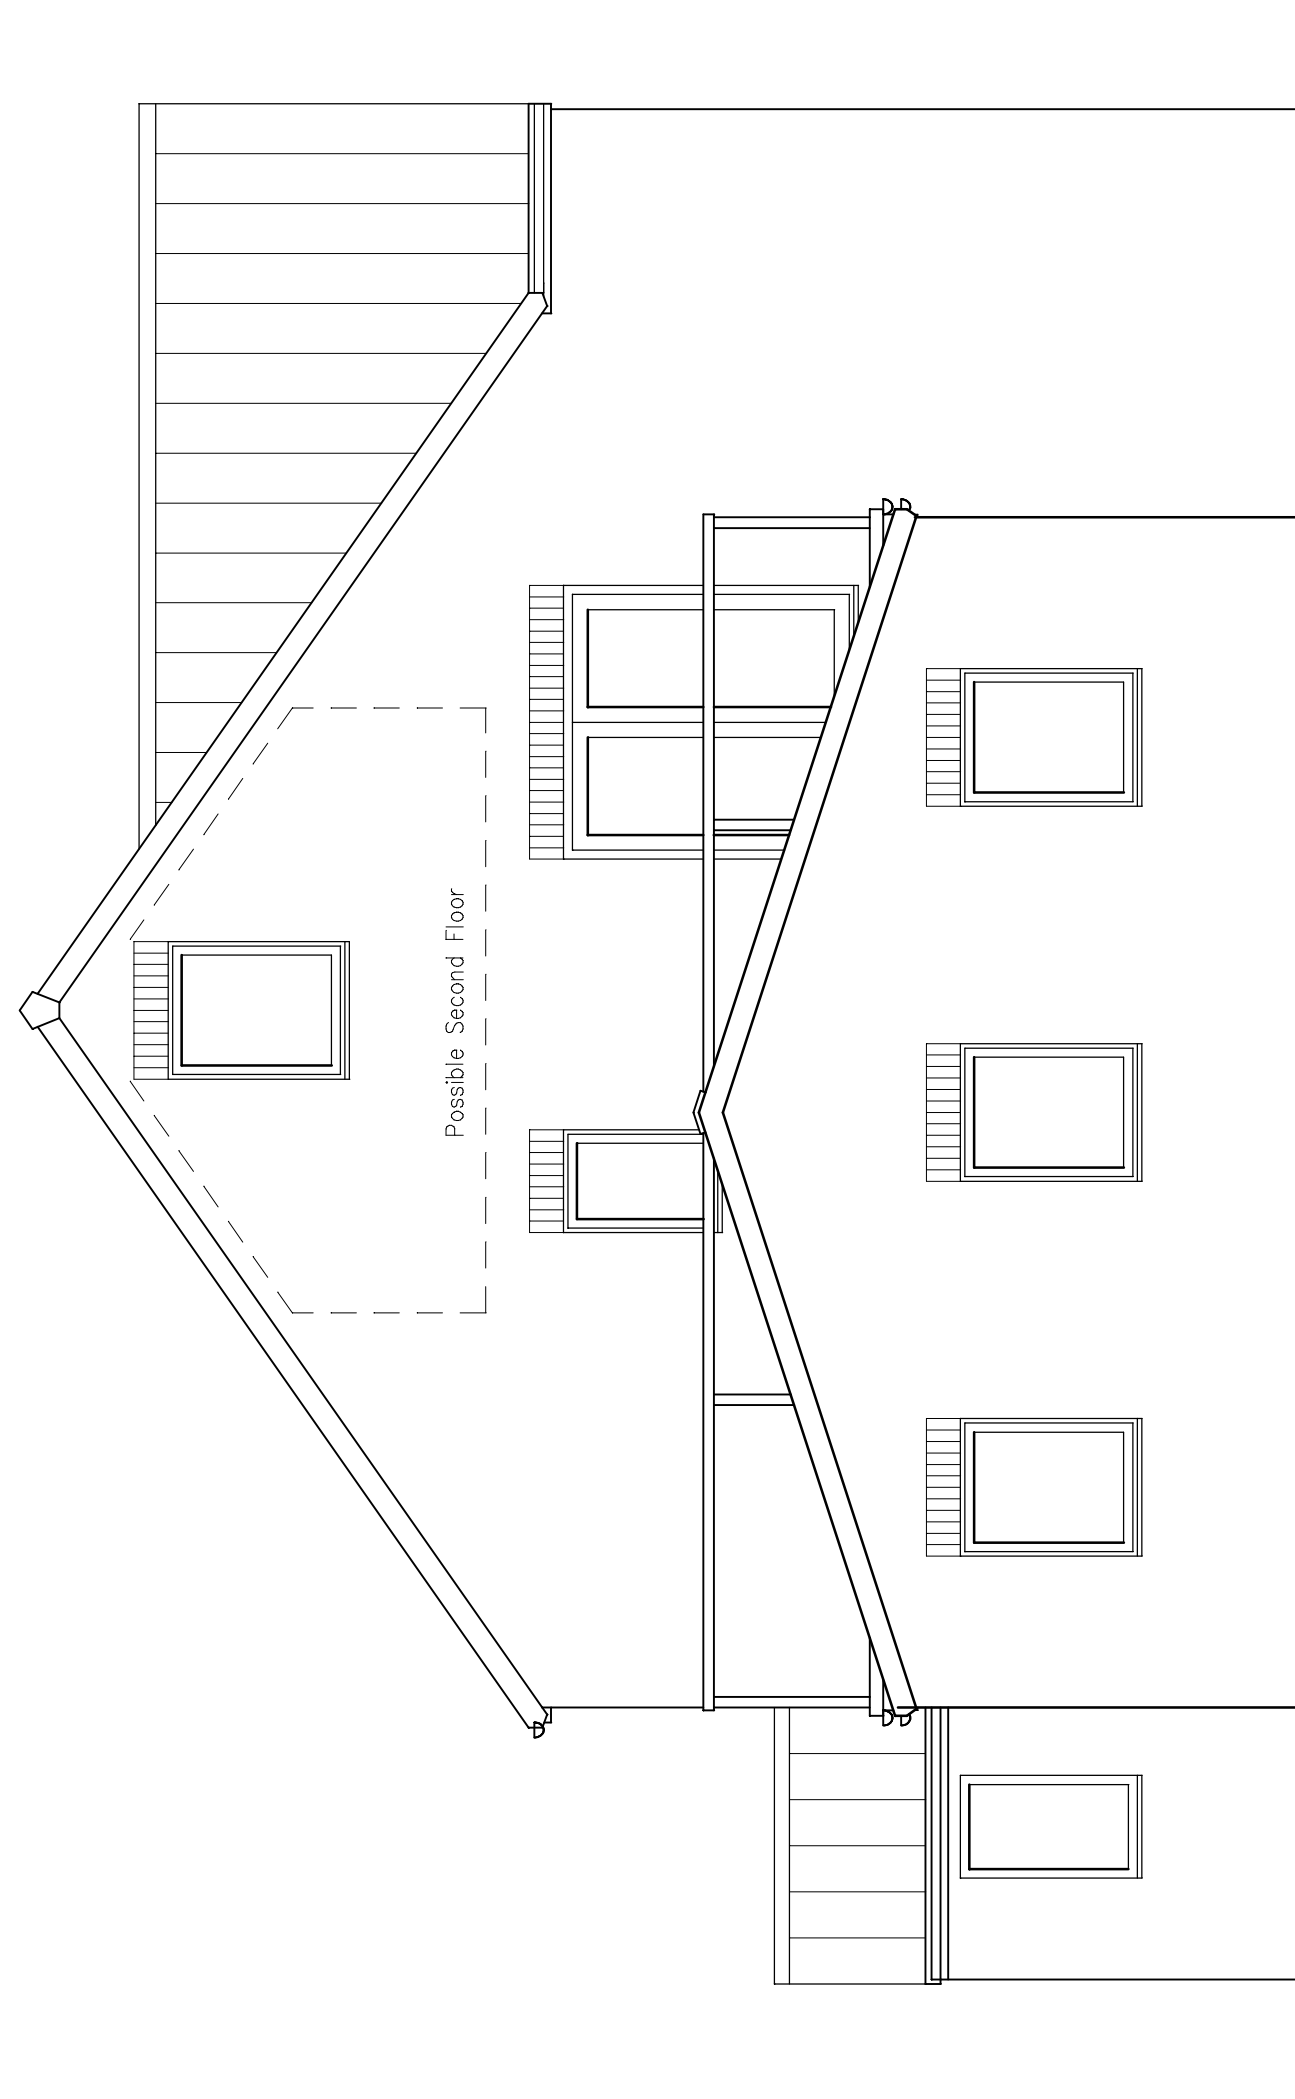

PROPOSED SIDE ELEVATION (south east)

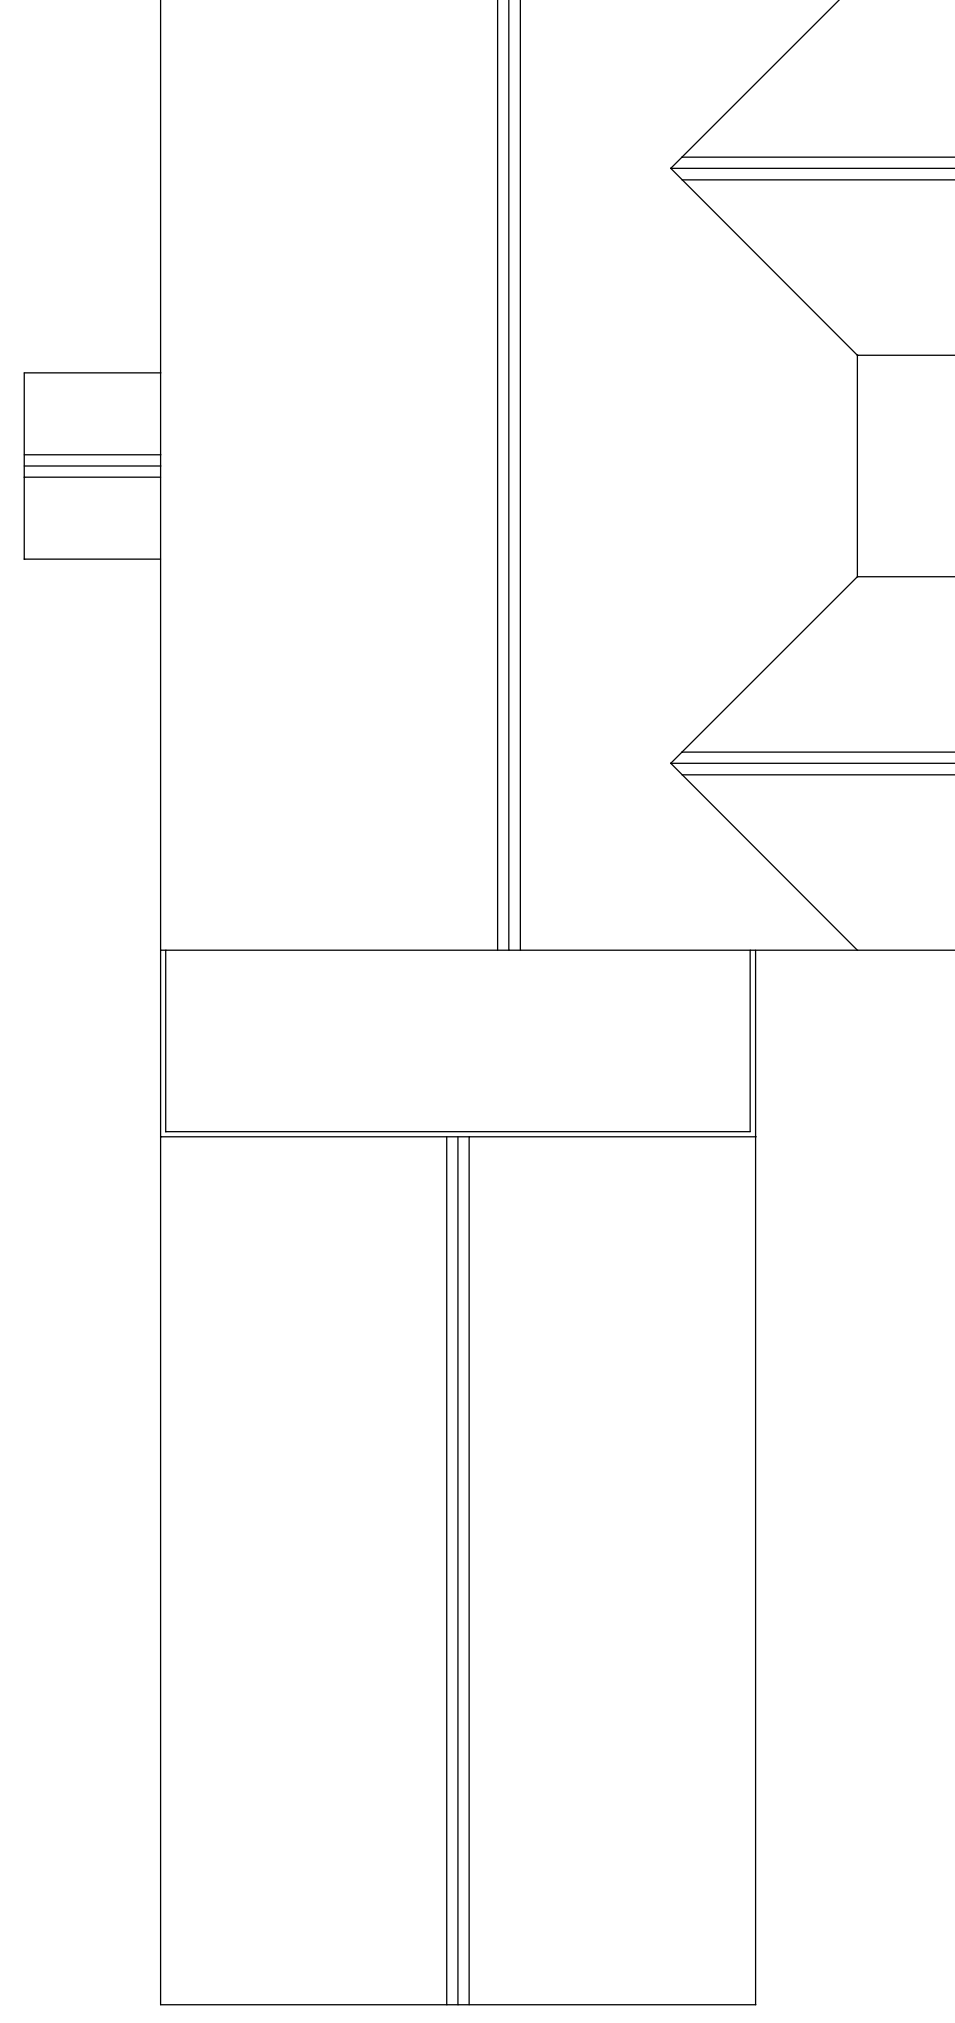


PROPOSED ROOF PLAN (1 : 100)



Rev.	Date	Note
Rev. B	25.10.23	Planning Dept. (Roof Plan)
Rev. A	15.09.23	Client's Instructions (Porch Added)

Gordon Thornton
Architectural Services

Garton House
14 Maythorne Drive
South Hetton
County Durham
DH8 2SF
Tel: 0191 5263338
Mob: 07947 311756

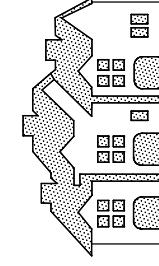

Project
**PROPOSED REPLACEMENT DWELLING AT
WHITEGATES EQUESTRIAN CENTRE
SNIPPERSGATE FARM
SOUTH HETTON**

Title
**PROPOSED ELEVATIONS AND ROOF PLAN
Sheet 1 of 2**

Date	Aug. 2023	Scale	1 : 50 @ A1 1 : 100 @ A3
Drawn	G.T.	Contract No./ Dwg No.	T 18111 / 4 B