




PROPOSED REAR ELEVATION (south west)

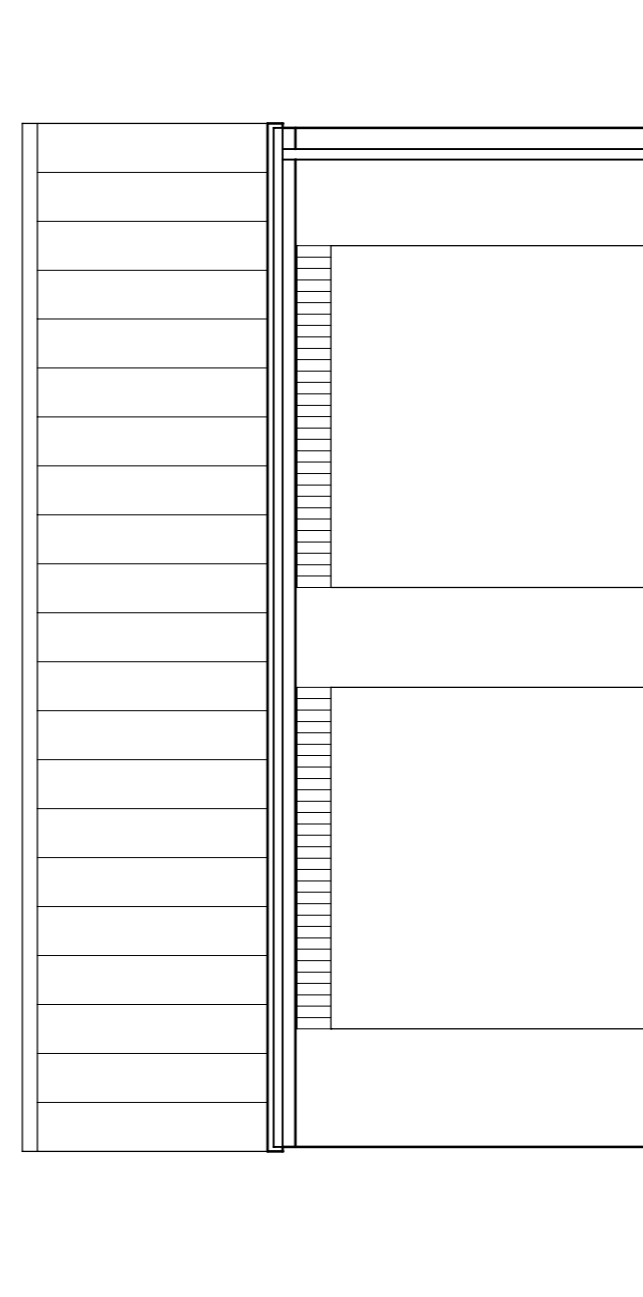

GARAGE FRONT (north west)

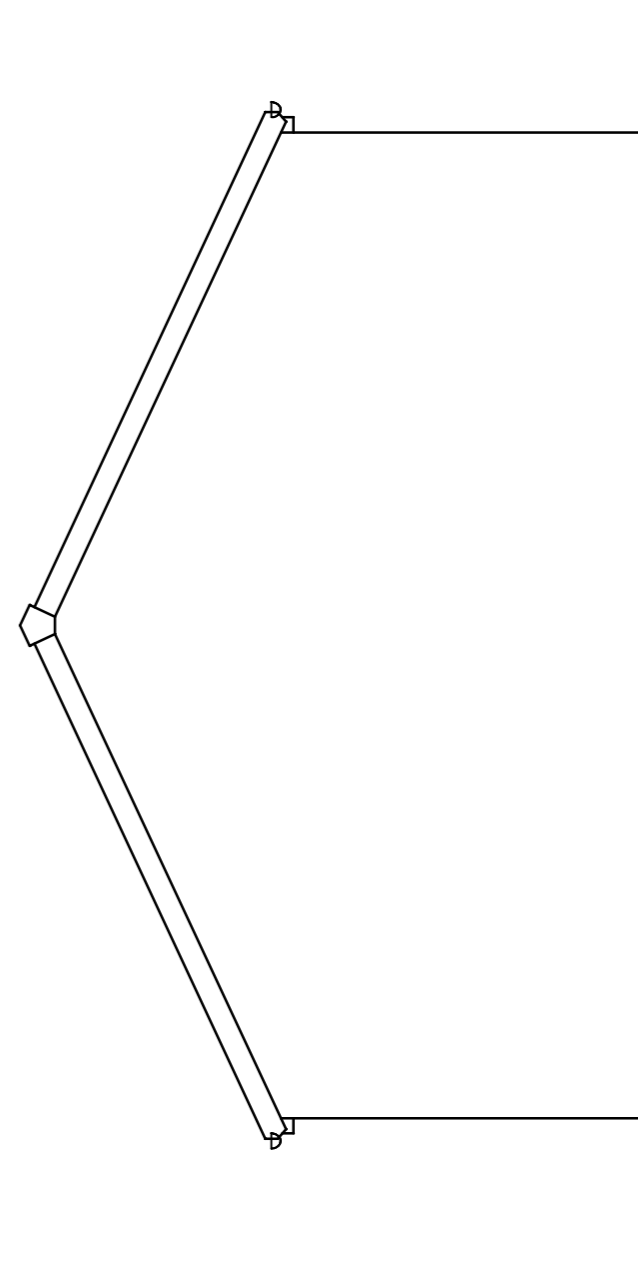


GARAGE SIDE (north east)

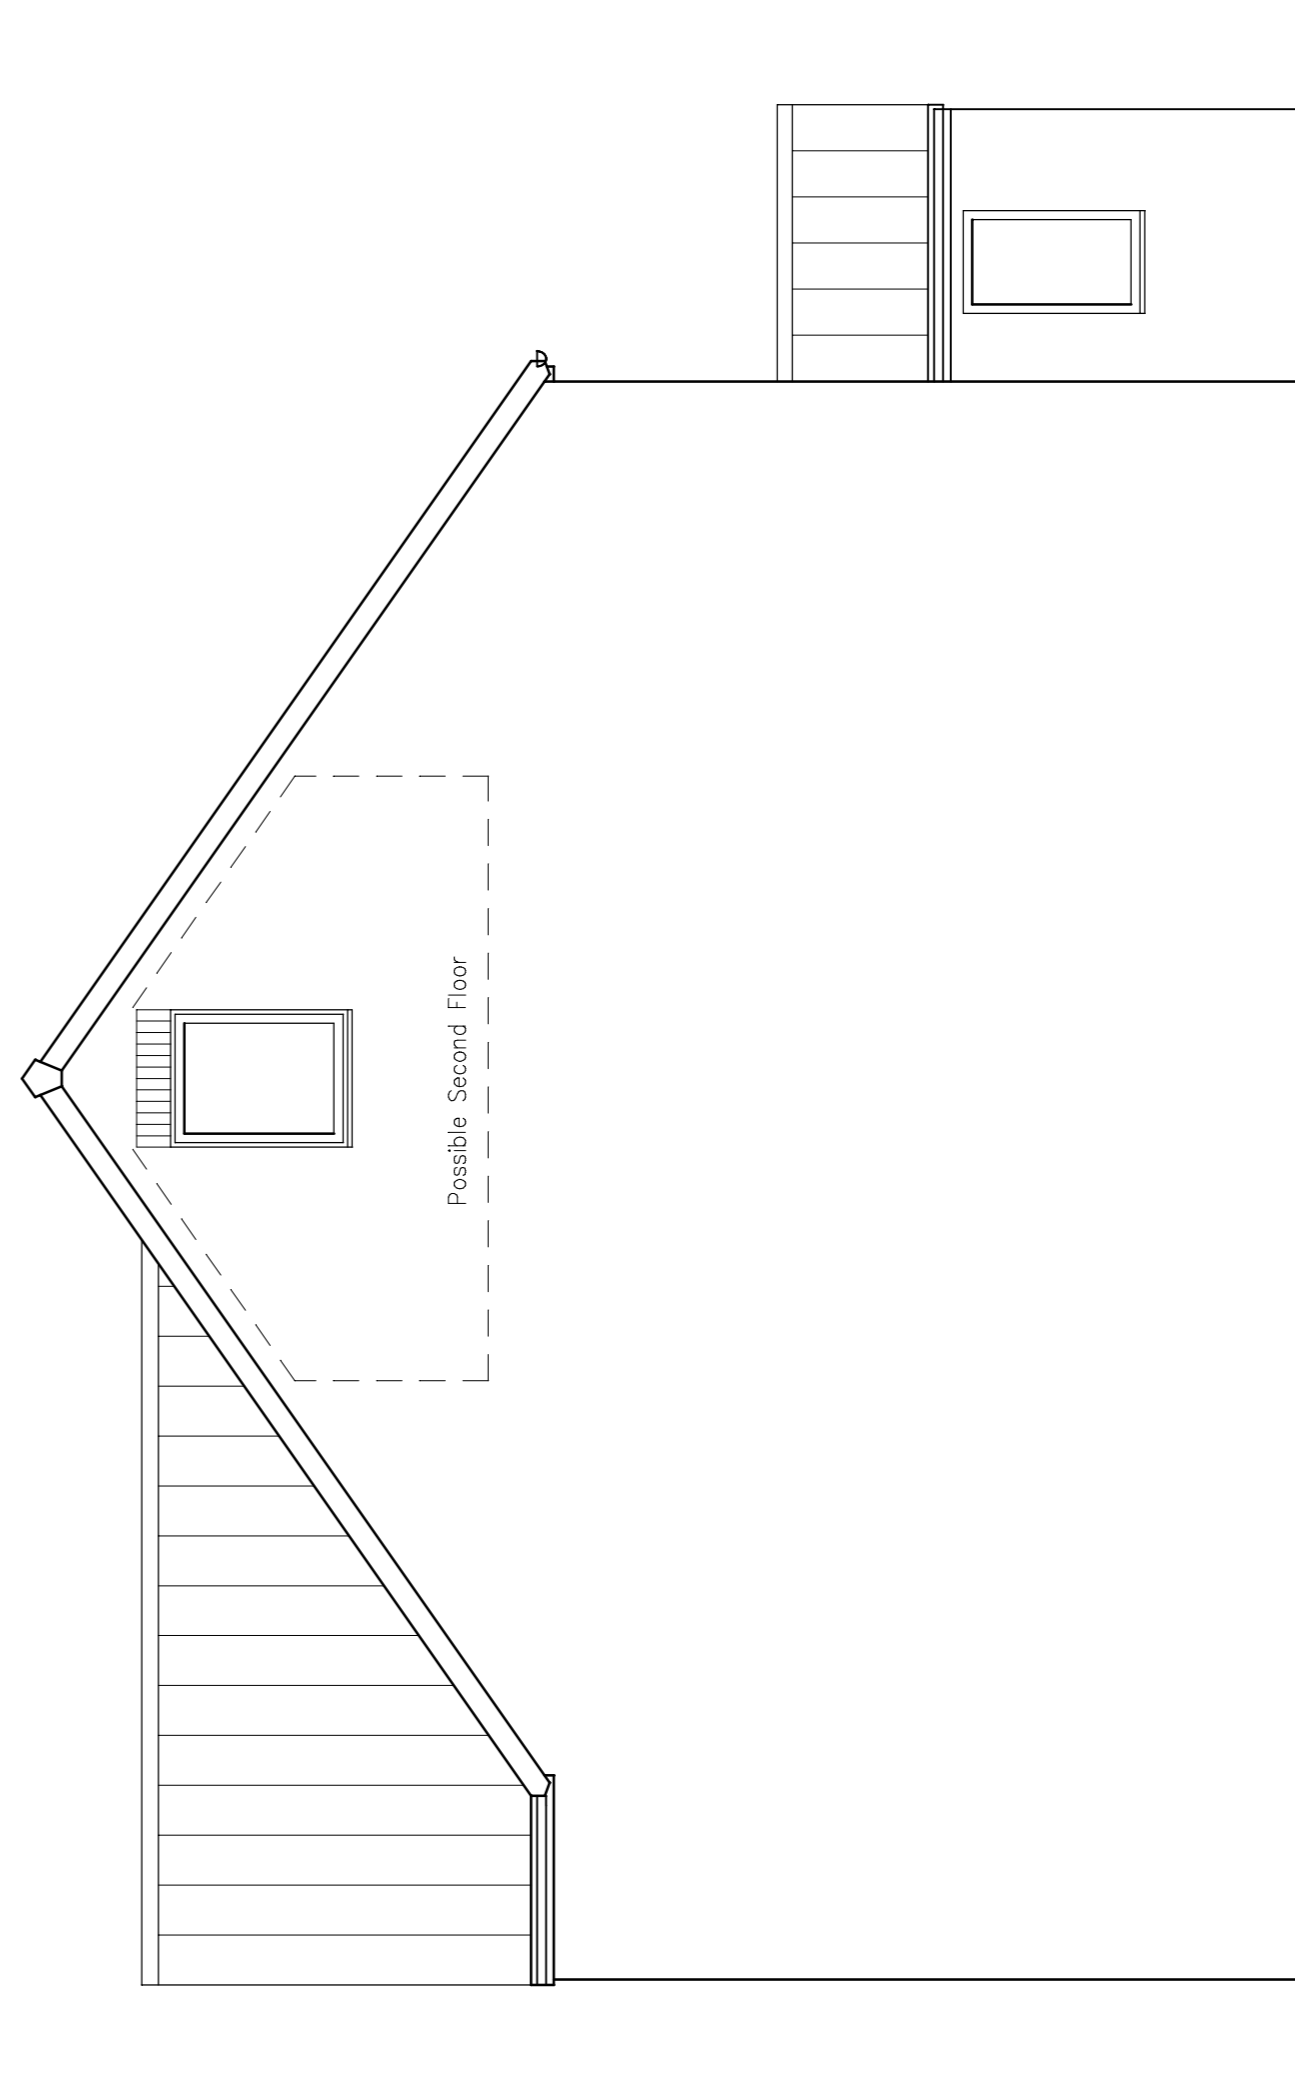

PROPOSED SIDE ELEVATION (north west)

Rev	Date	Note
Rev. A	15.09.23	Client's Instructions (Porch Added)

Gordon Thornton
Architectural Services
Garton House
14 Mayhome Drive
South Hetton
DH6 2SF
Tel: 0191 5263338
Mob: 07947 311756

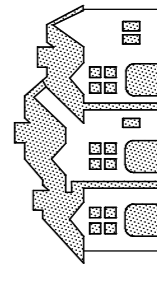

Project:
PROPOSED REPLACEMENT DWELLING AT
WHITEGATES EQUESTRIAN CENTRE
SNIPPERSGATE FARM
SOUTH HETTON

Title:
PROPOSED ELEVATIONS
Sheet 2 of 2

Date	Aug. 2023	Scale	1 : 50 @ A1 1 : 100 @ A3
Drawn	G.T.	Contract No./ Dwg No.	T 18111 / 5 A

