



PROPOSED FIRST FLOOR PLAN

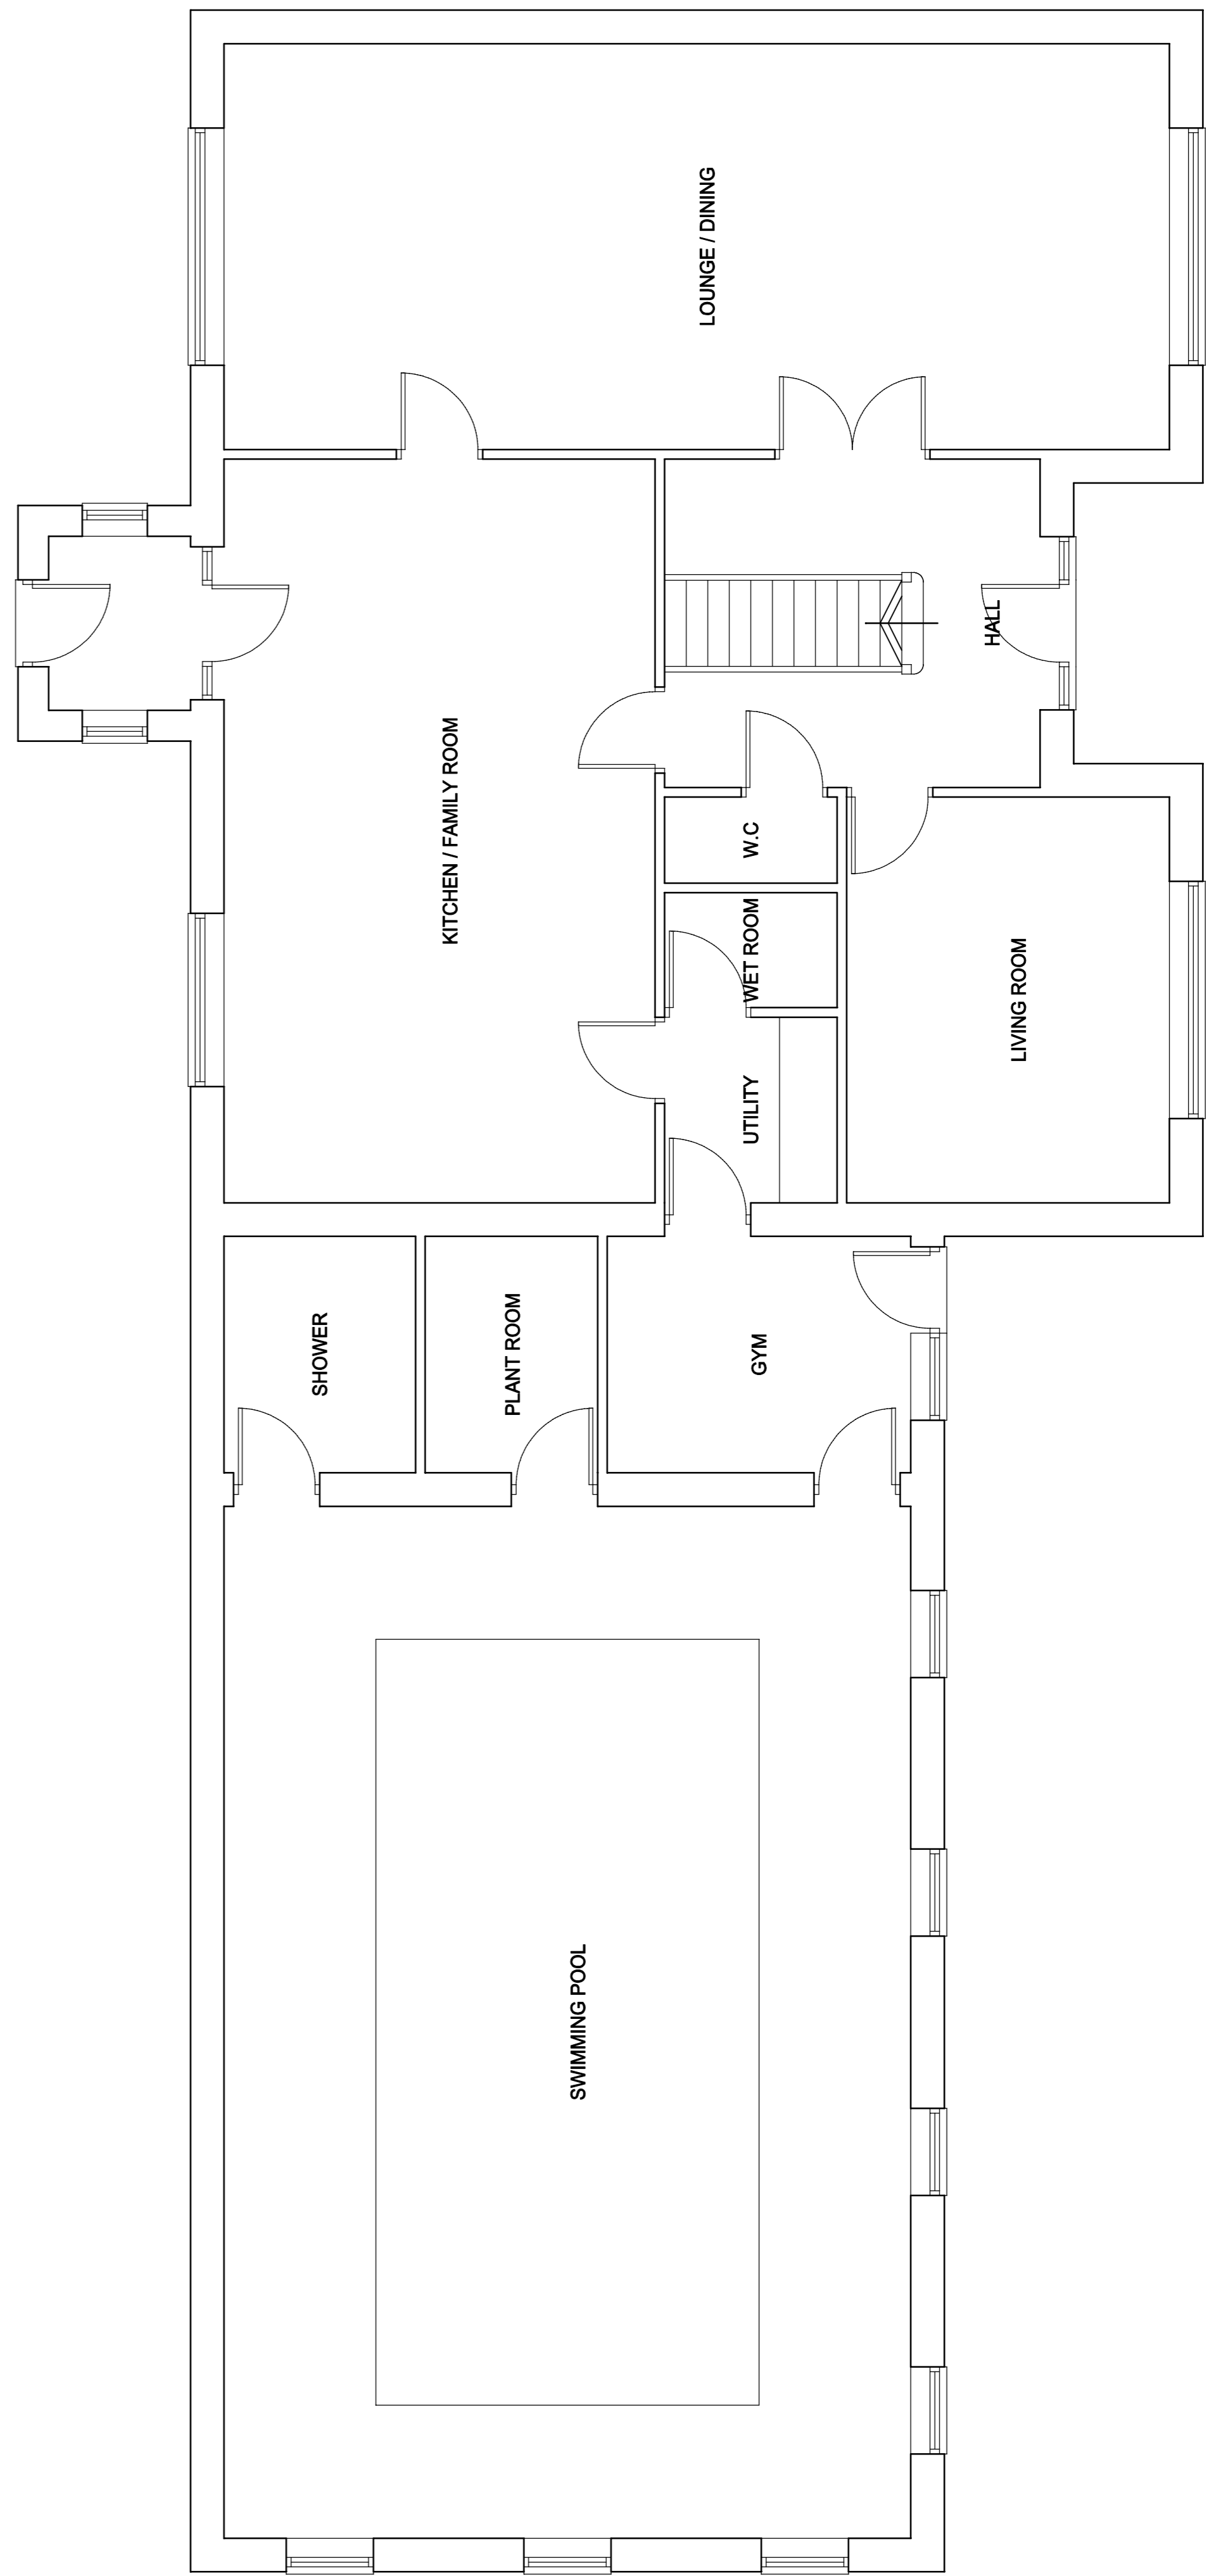

PROPOSED GROUND FLOOR PLAN

 

Rev.	Date	Note
Rev. B	14.09.23	Client's Instructions (Porch Added)
Rev. A	21.08.23	Client's Instructions (Layouts Amended)

Gordon Thornton
Architectural Services
Garton House
14 Maythorne Drive
South Hetton
CH8 2SP
Tel: 0191 5263338
Mob: 07947 311756

Project
**PROPOSED REPLACEMENT DWELLING AT
WHITEGATES EQUESTRIAN CENTRE
SNIPPERSGATE FARM
SOUTH HETTON**

Title
PROPOSED FLOOR PLANS

Date	July 2023	Scale	1 : 50 @ A1 1 : 100 @ A3
Drawn	G.T.	Contract No./ Dwg No.	T 18111 / 3 B