



EXISTING SOUTH WEST ELEVATION

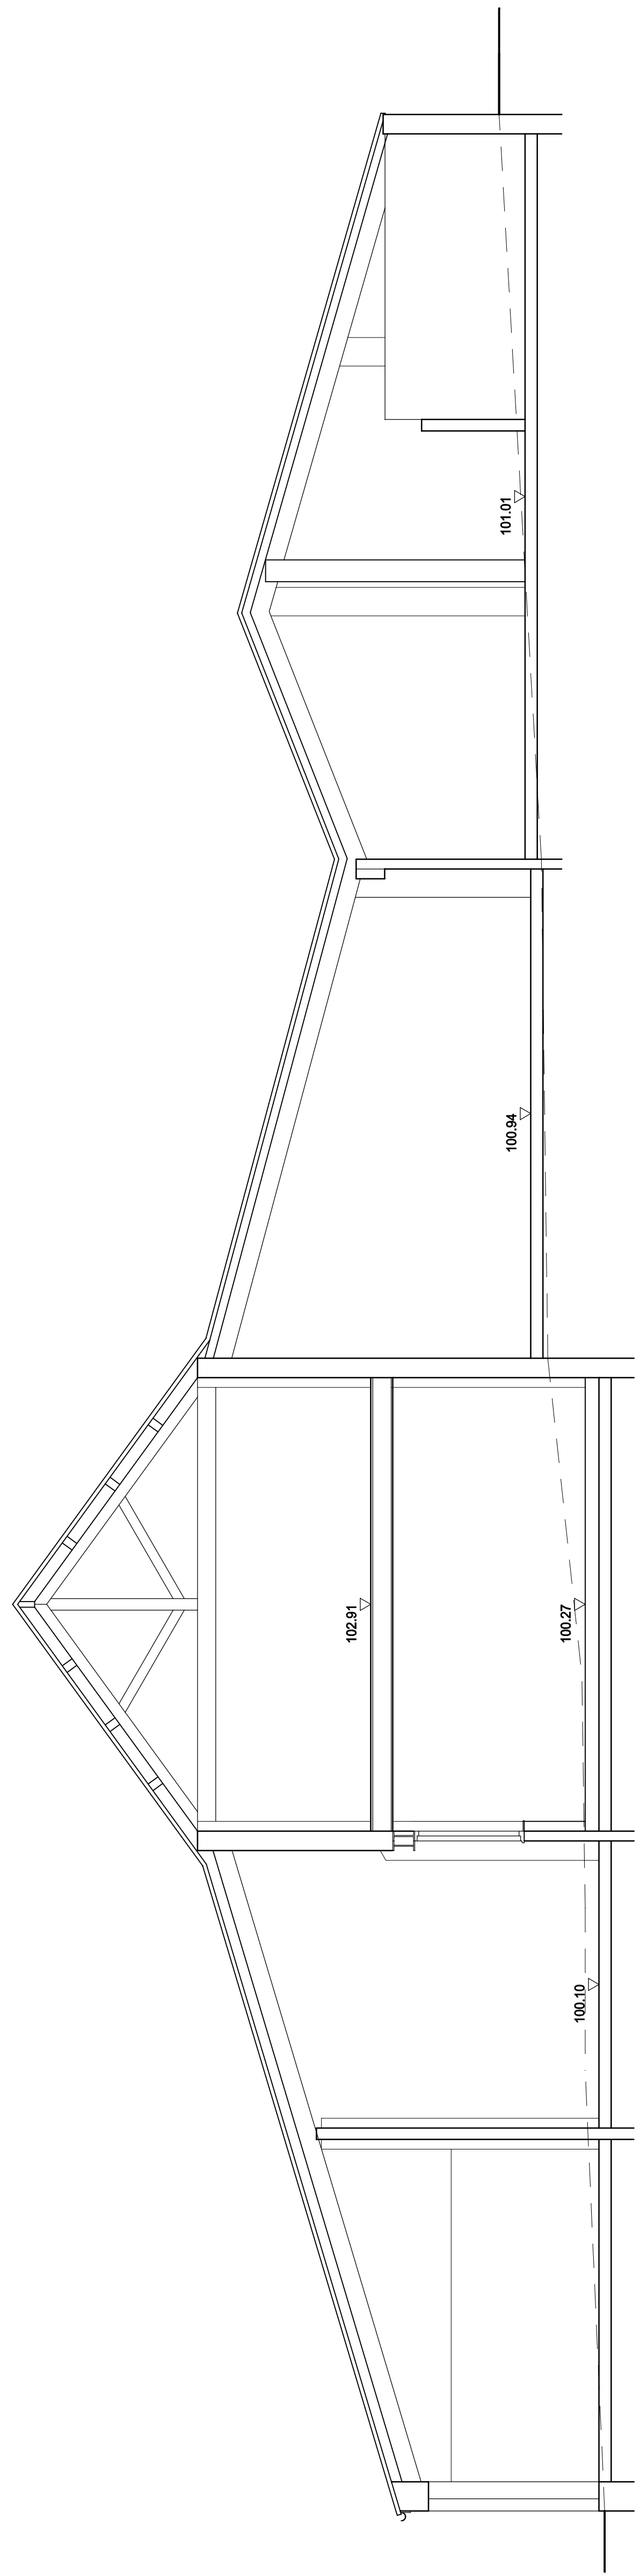

EXISTING SECTION A - A

Rev. A	Date	Note

Gordon Thornton
 Architectural Services
 Gordon House
 14 Marjonne Drive
 South Hetton
 Co. Durham
 DH4 2SF
 Tel: 0191 275 5200
 Mob: 07947 311766

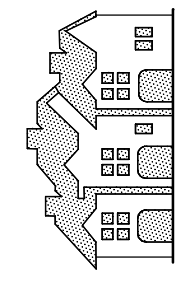

Project
 PROPOSED DEVELOPMENT AT
 SNIPPERSGATE FARM
 WHITEGATES EQUESTRIAN CENTRE
 SOUTH HETTON

Title
 EXISTING ELEVATION AND SECTION

Date Sept. 2006	Scale 1 : 50 @ A1 1 : 100 @ A3
Drawn G.T.	Contract No / Draw No. A 104 / 4

