


NOTES

1. This drawing is the sole copyright of Mark Alexander Brown Ltd and no part may be reproduced without the written consent from Mark Alexander Brown Ltd.
2. No dimensions are to be scaled from this drawing. Work to figured dimensions only.
3. Contractors must verify all figured dimensions on site before commencing any work or making any shop drawings.
4. All dimensions must be checked prior on site prior to commencement of works and any discrepancies notified immediately to Mark Alexander Brown Ltd.




**FRONT ELEVATION
AS EXISTING**

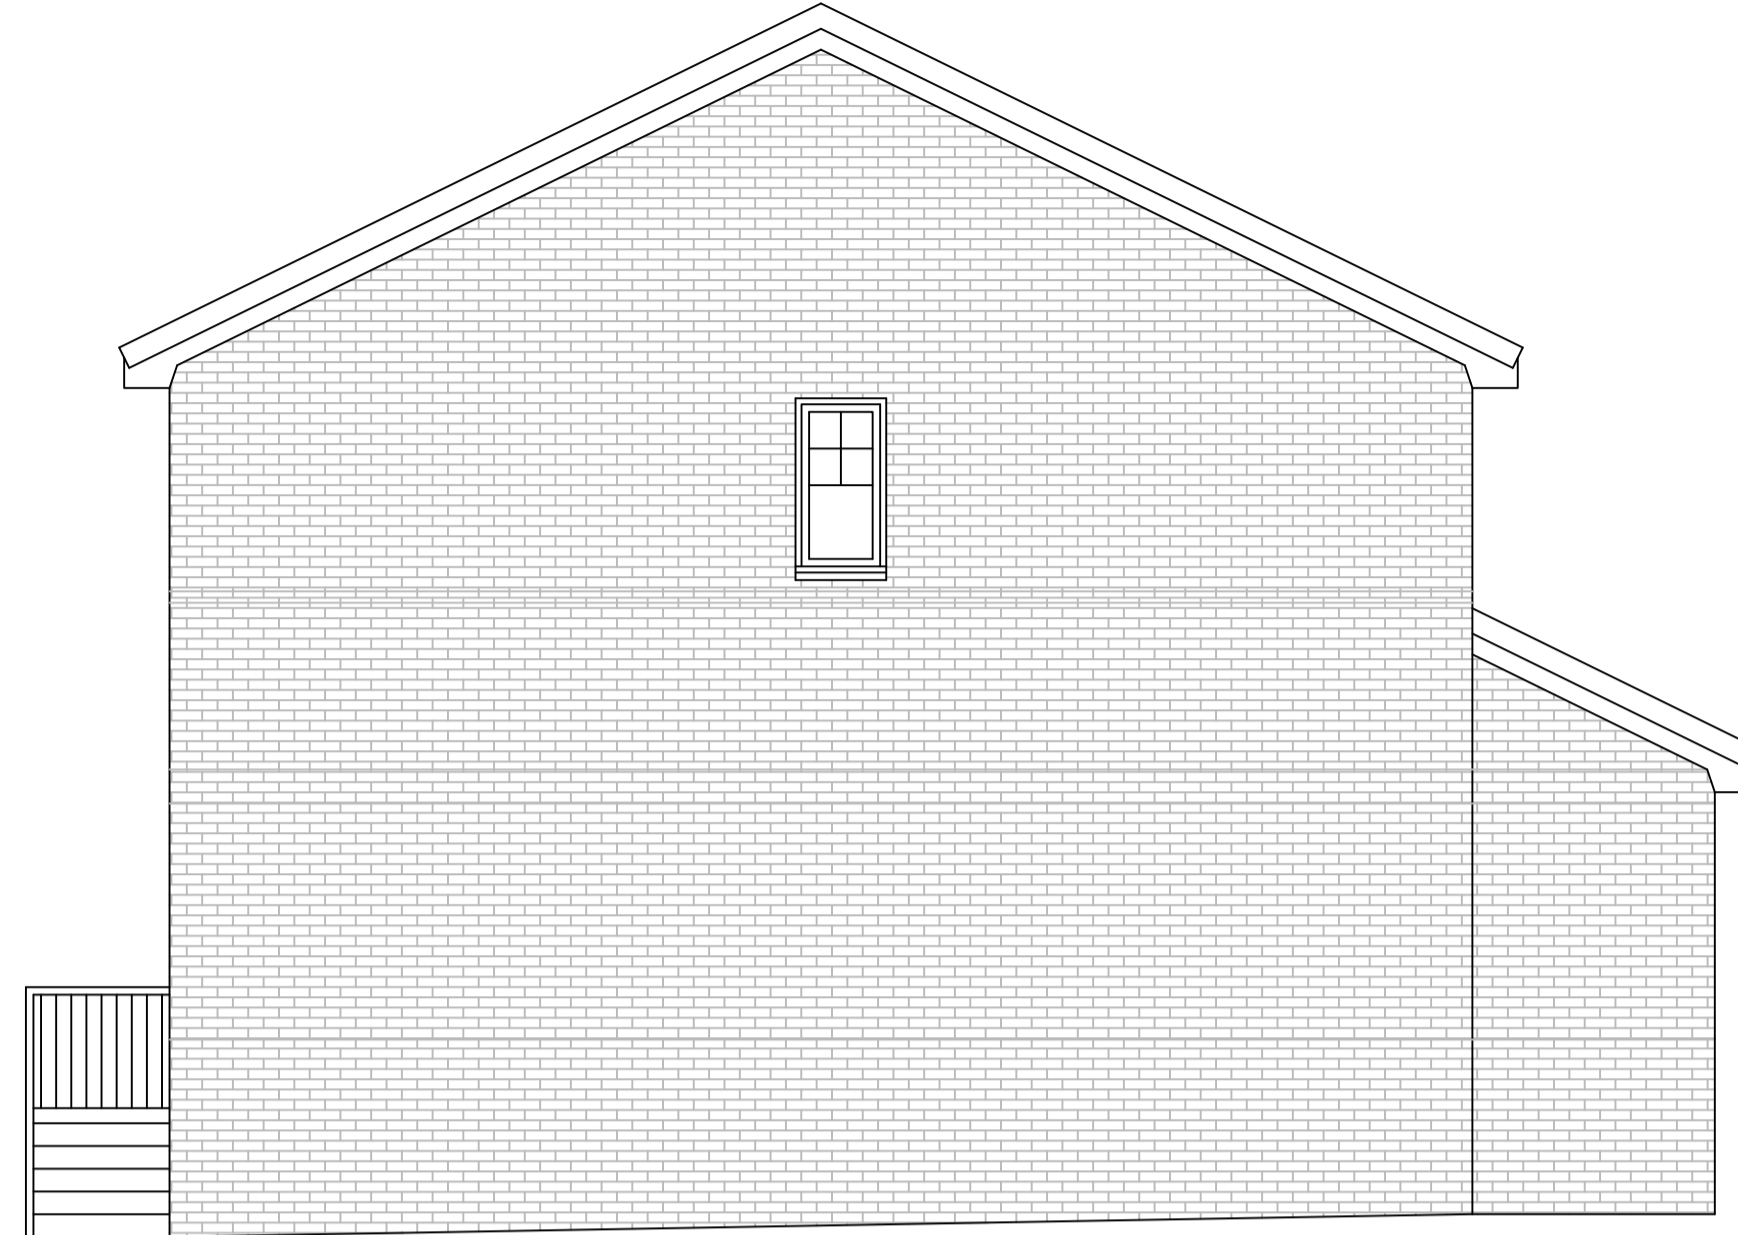


**SIDE ELEVATION
AS EXISTING**




**REAR ELEVATION
AS EXISTING**

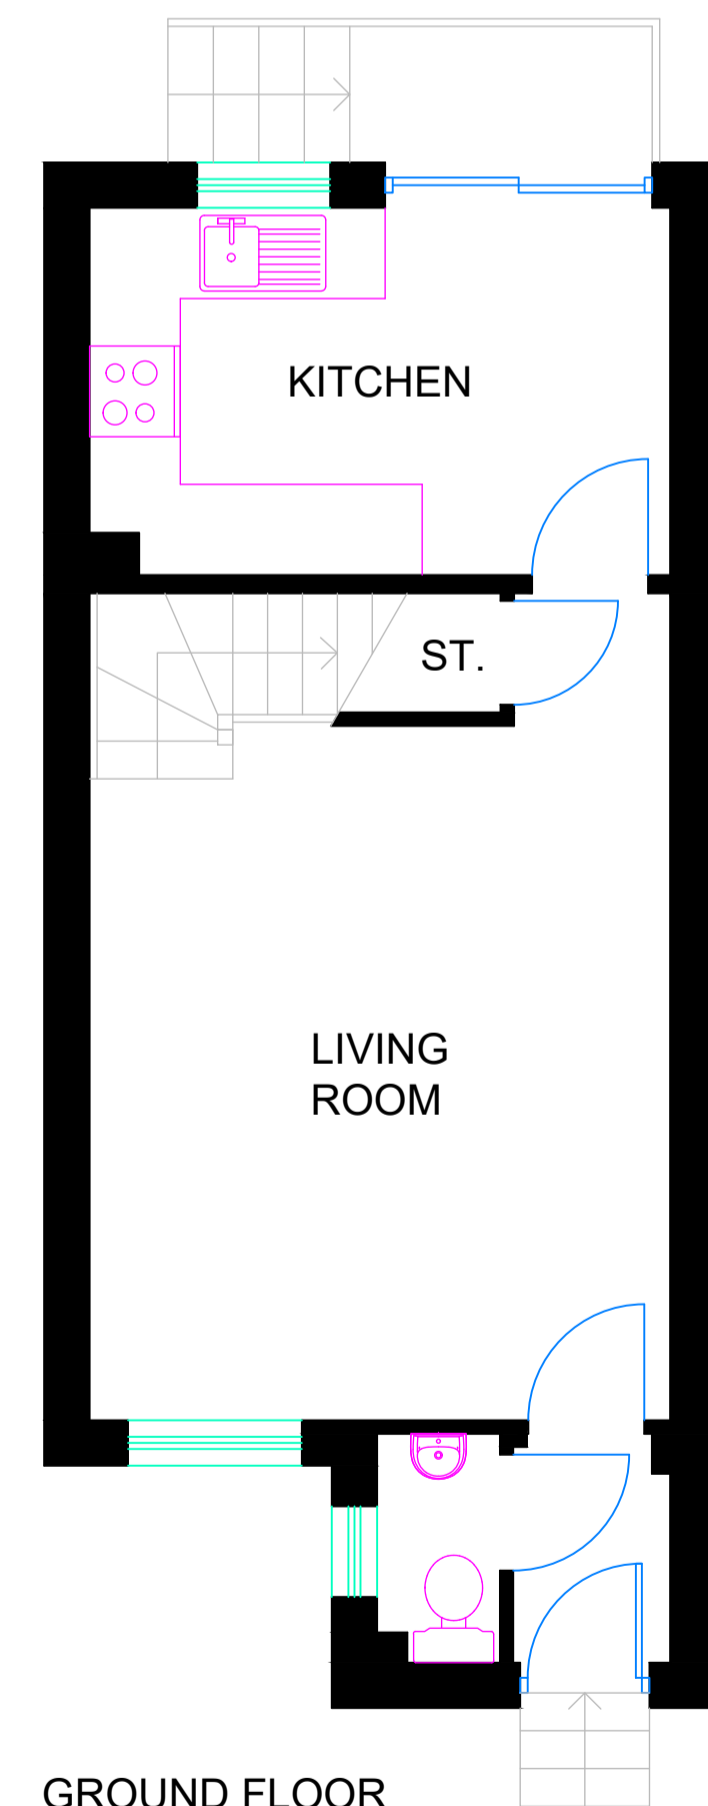

**GROUND FLOOR
AS EXISTING**

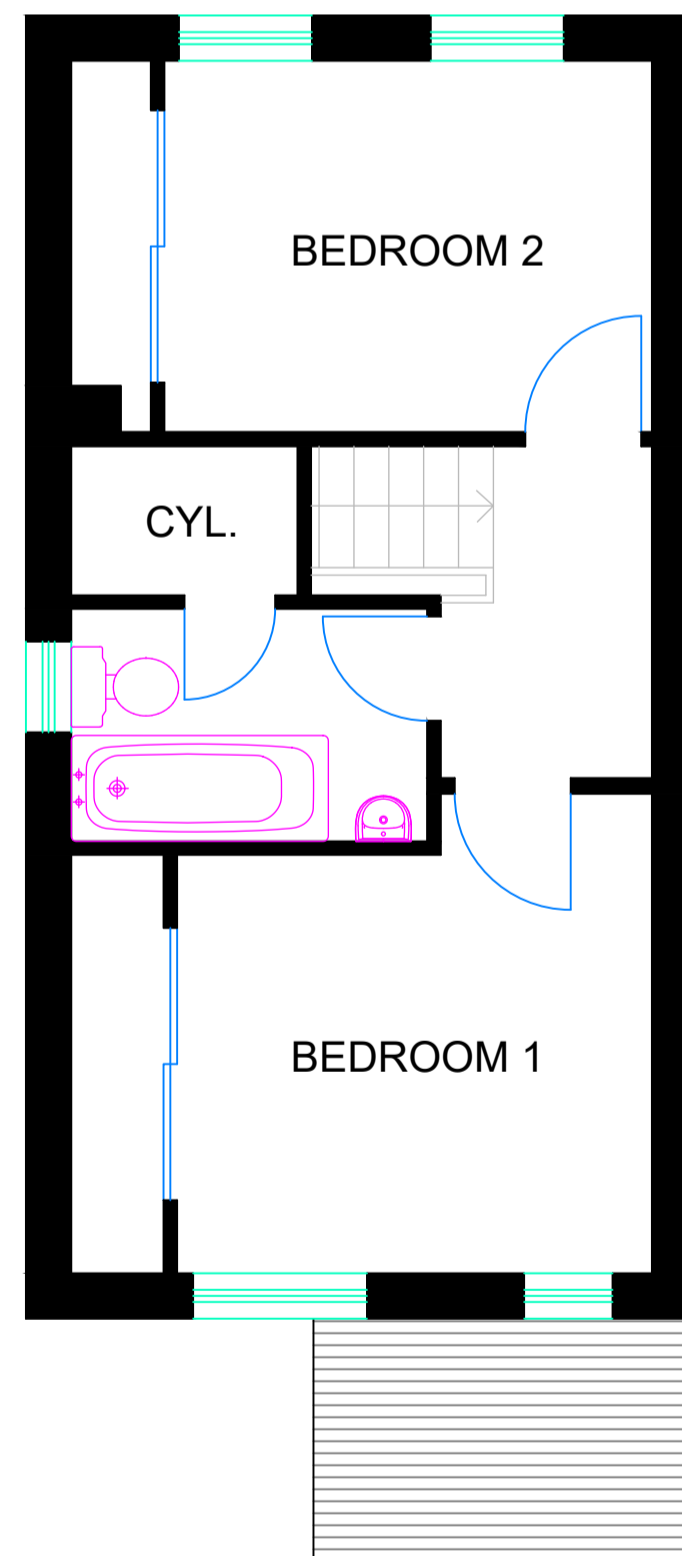

**FIRST FLOOR
AS EXISTING**

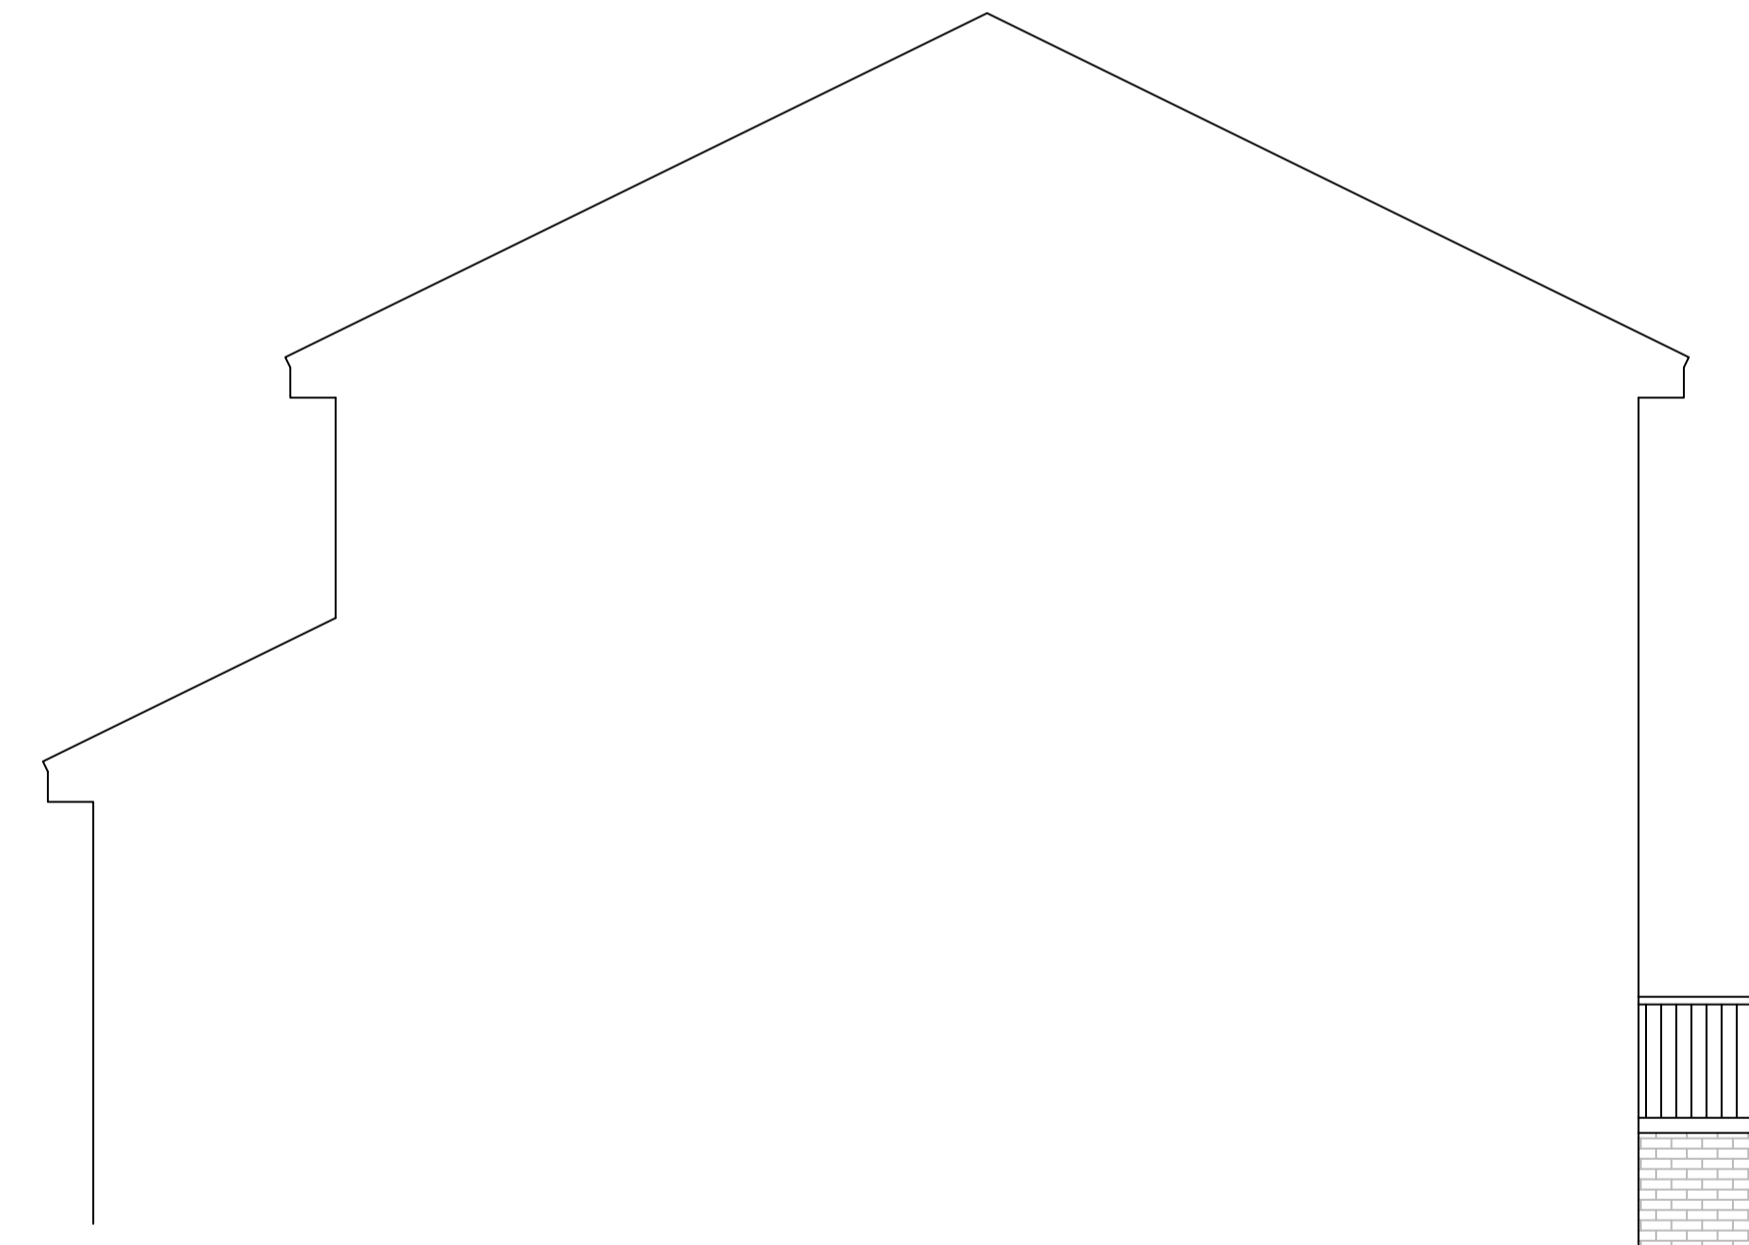

**SIDE ELEVATION
AS EXISTING**



SCALE BAR @ 1:50

REV	DESCRIPTION	BY	DATE
DRAWING STATUS			
CONCEPT			



**HOUSE EXTENSIONS
& CONVERSIONS**

Telephone: + 44 (0) 330 223 5825
Email: heandcas@gmail.com



Client
ALAN DRISCOLL

Project
**SIDE / REAR EXTENSION
106 SPRINGCROFT CRESCENT**

Drawing Title
PLANS AS EXISTING

Scale	Date	Drawn	Checked
1:50 @ A1	22/09/2023	MB	AW
Project Number	Drawing Number	Rev.	
A0265	001	A	