



South Elevation as Existing

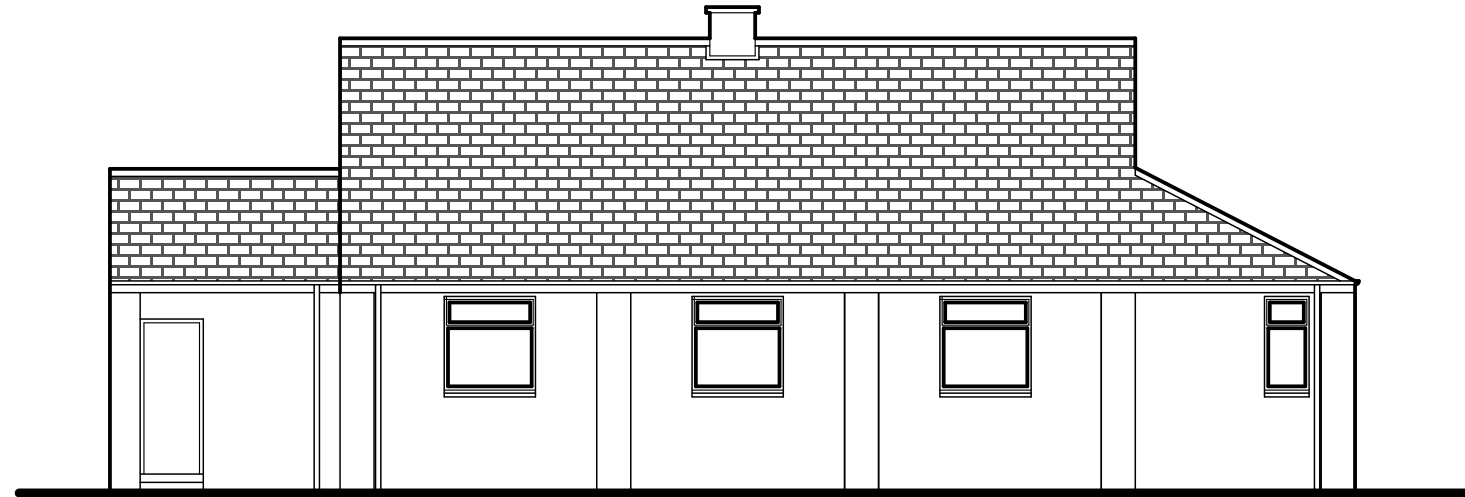


East Elevation as Existing

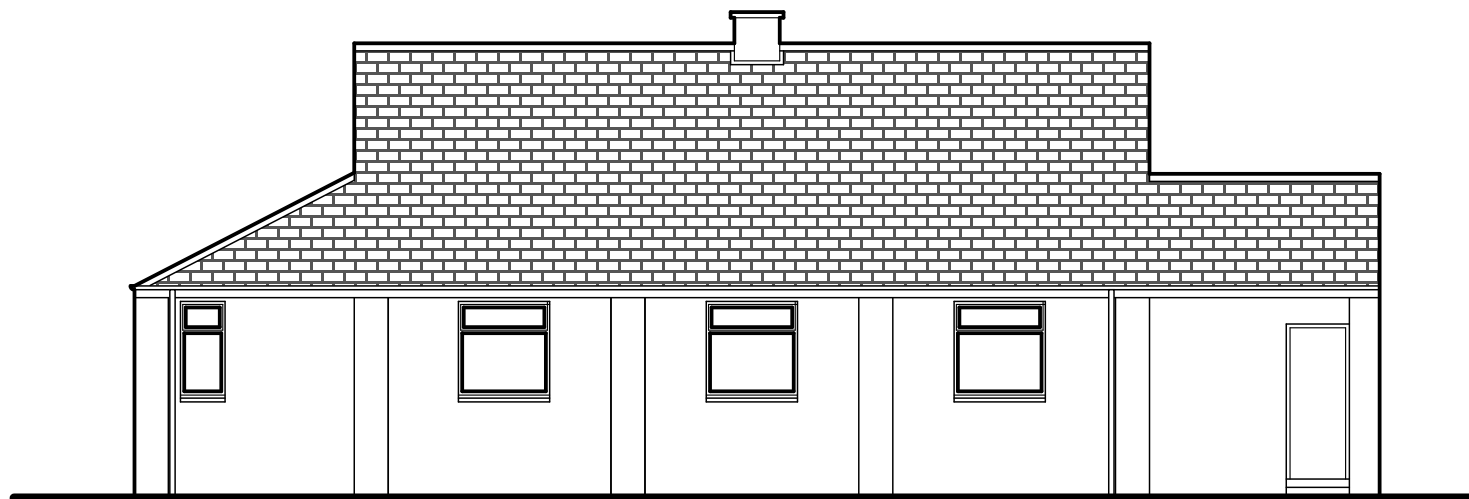


West Elevation as Existing



North Elevation as Existing

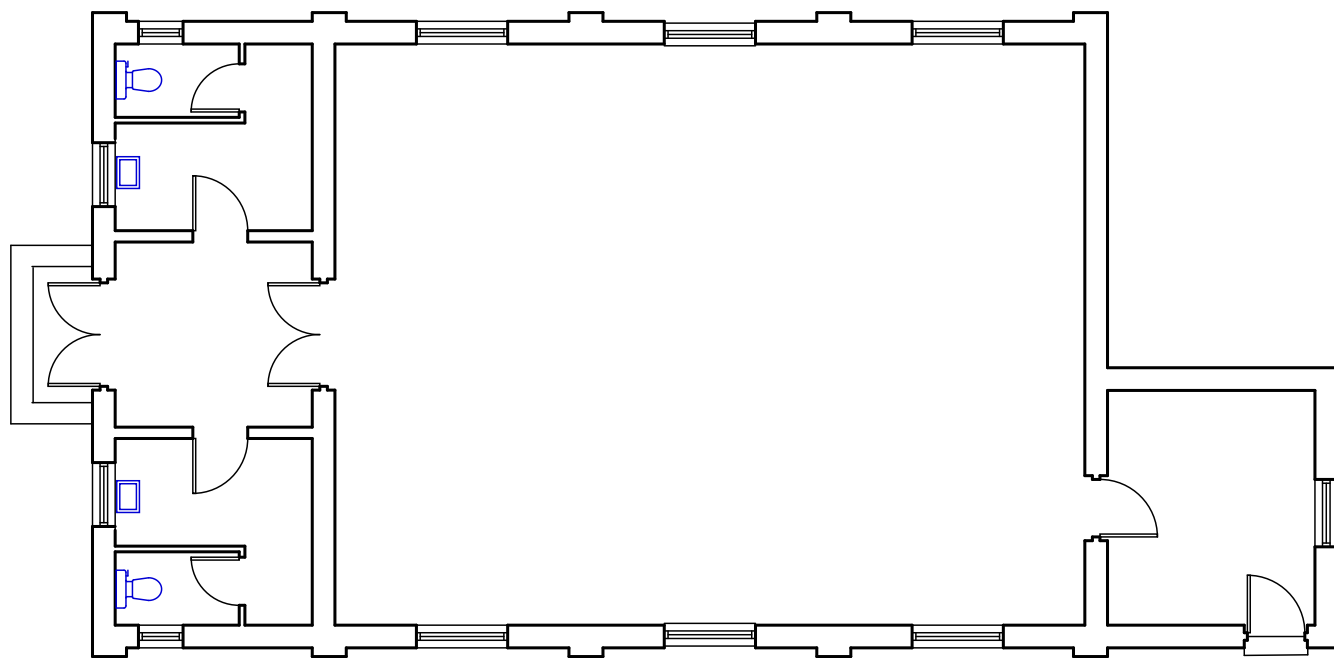

Plan as Existing

 

The Wright Business Centre
1 Lonmay Road
GLASGOW
G33 4AL
tel. 0141 762 2000
fax. 0141 762 2001
design@padrino.co.uk
www.padrino.co.uk

PADRINO DESIGN

PROJECT
63 Saxon Road
Knightswood
Glasgow G13 2YQ

CLIENT

DRAWING
Plan as Existing and Exiating

DATE Oct 2023	DRAWN DN	SCALE 1:100 @A3
JOB No. 2338	DRAWING No. 02	REVISION