



South Elevation as Proposed

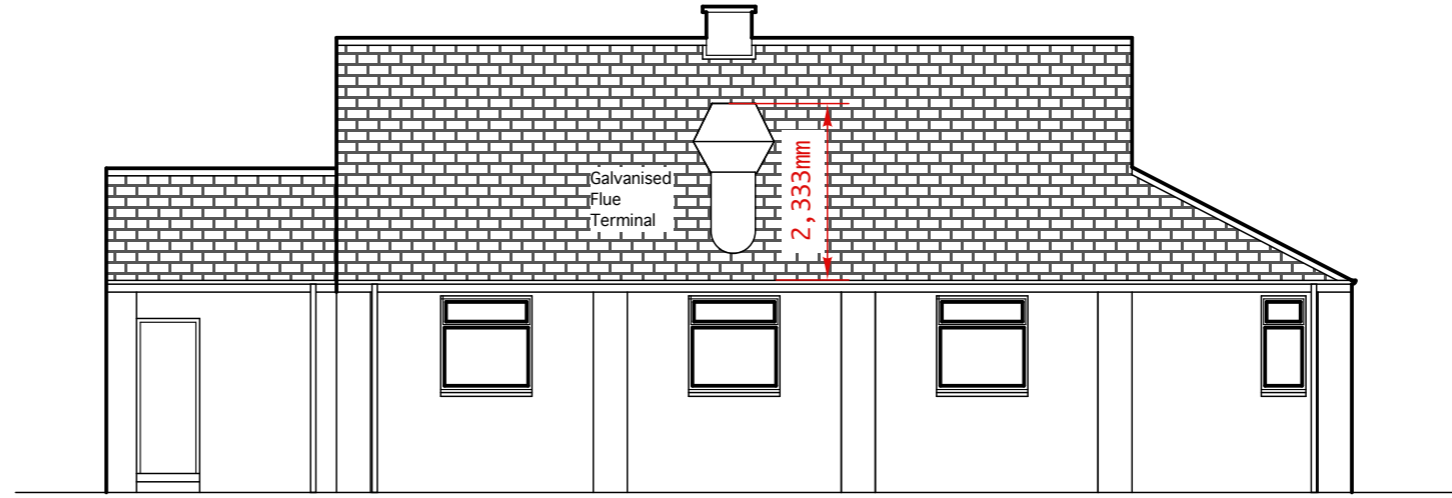


East Elevation as Proposed

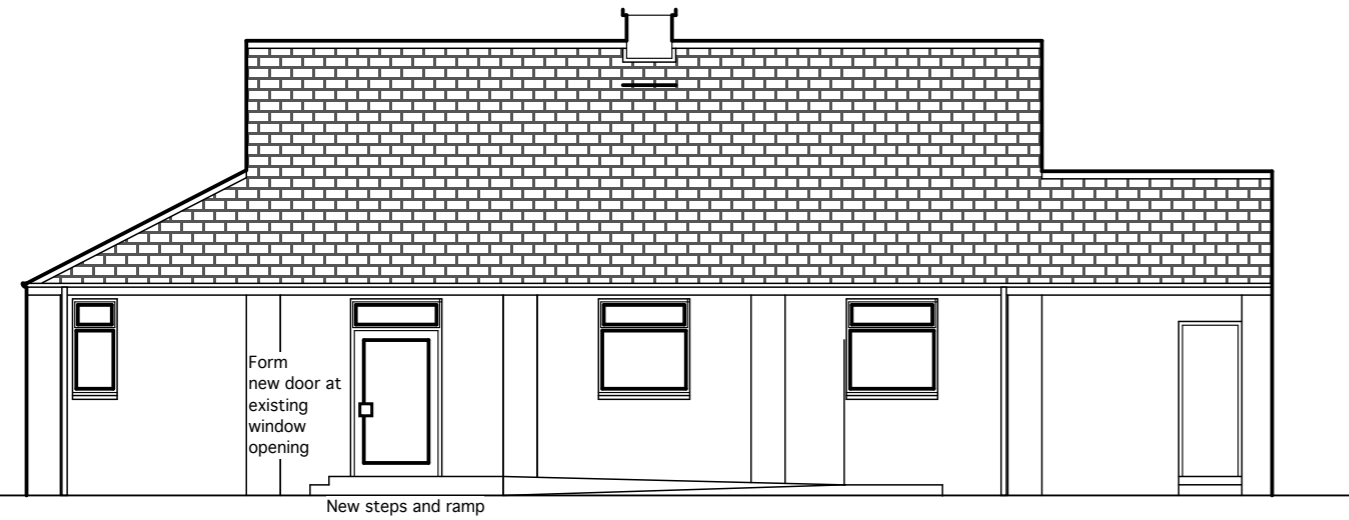


West Elevation as Proposed



North Elevation as Proposed

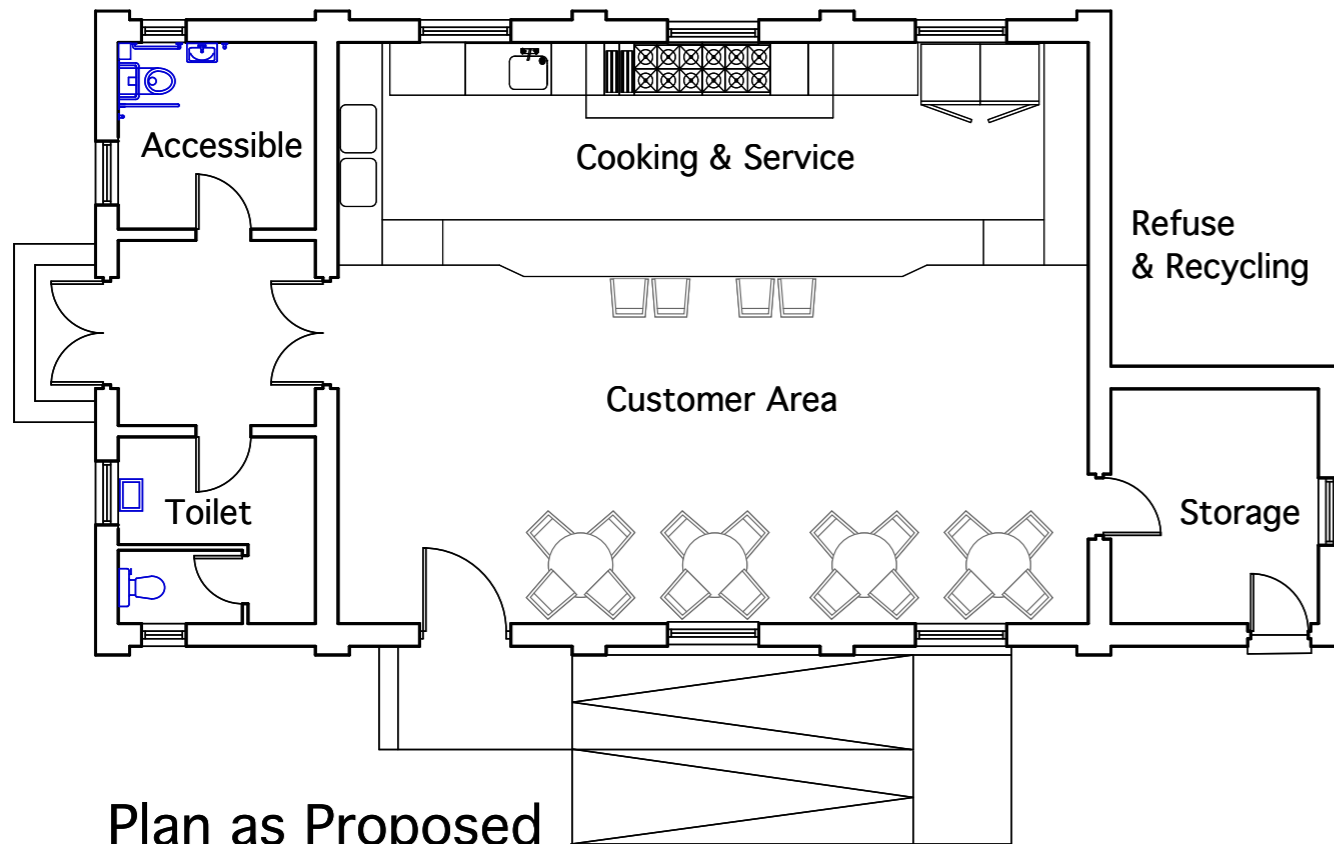

Plan as Proposed

 

The Wright Business Centre
1 Lonmay Road
GLASGOW
G33 4AL
tel. 0141 762 2000
fax. 0141 762 2001
design@padrino.co.uk
www.padrino.co.uk

PADRINO DESIGN

PROJECT

63 Saxon Road
Knightswood
Glasgow G13 2YQ

CLIENT

DRAWING

Plan as Existing and Proposed

DATE Oct 2023	DRAWN DN	SCALE 1:100 @A3
JOB No. 2338	DRAWING No. 03	REVISION